



PLAN	SURVEYED	DATE
	PLOTTED	
	CHECKED	
	ALIGNED	
	NO. 1	
	NO. 2	
	NO. 3	
	NO. 4	
	NO. 5	
	NO. 6	
	NO. 7	
	NO. 8	
	NO. 9	
	NO. 10	

PROFILE	SURVEYED	DATE
	PLOTTED	
	CHECKED	
	ALIGNED	
	NO. 1	
	NO. 2	
	NO. 3	
	NO. 4	
	NO. 5	
	NO. 6	
	NO. 7	
	NO. 8	
	NO. 9	
	NO. 10	

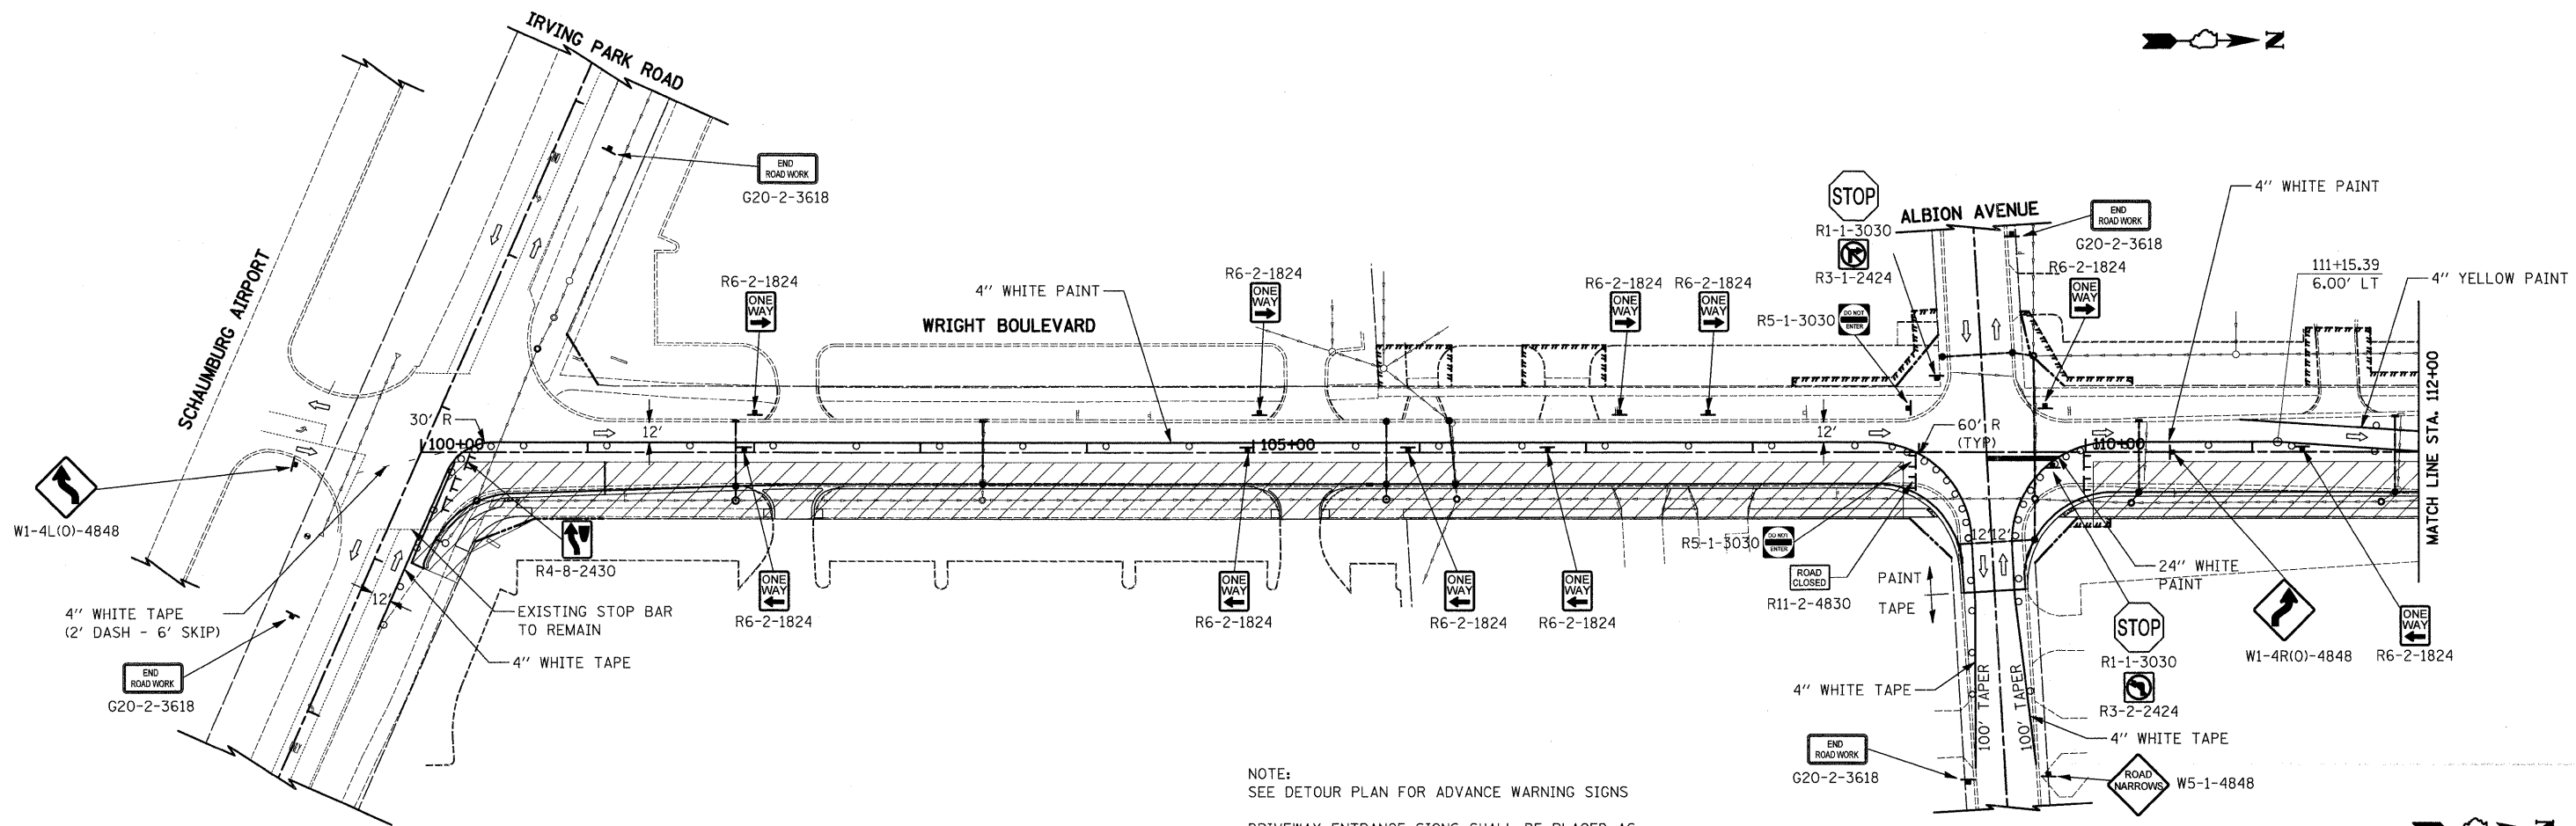


NOTE:
SEE DETOUR PLAN FOR ADVANCE WARNING SIGNS
DRIVEWAY ENTRANCE SIGNS SHALL BE PLACED AS DIRECTED BY THE ENGINEER (SEE DETAIL TC-26)

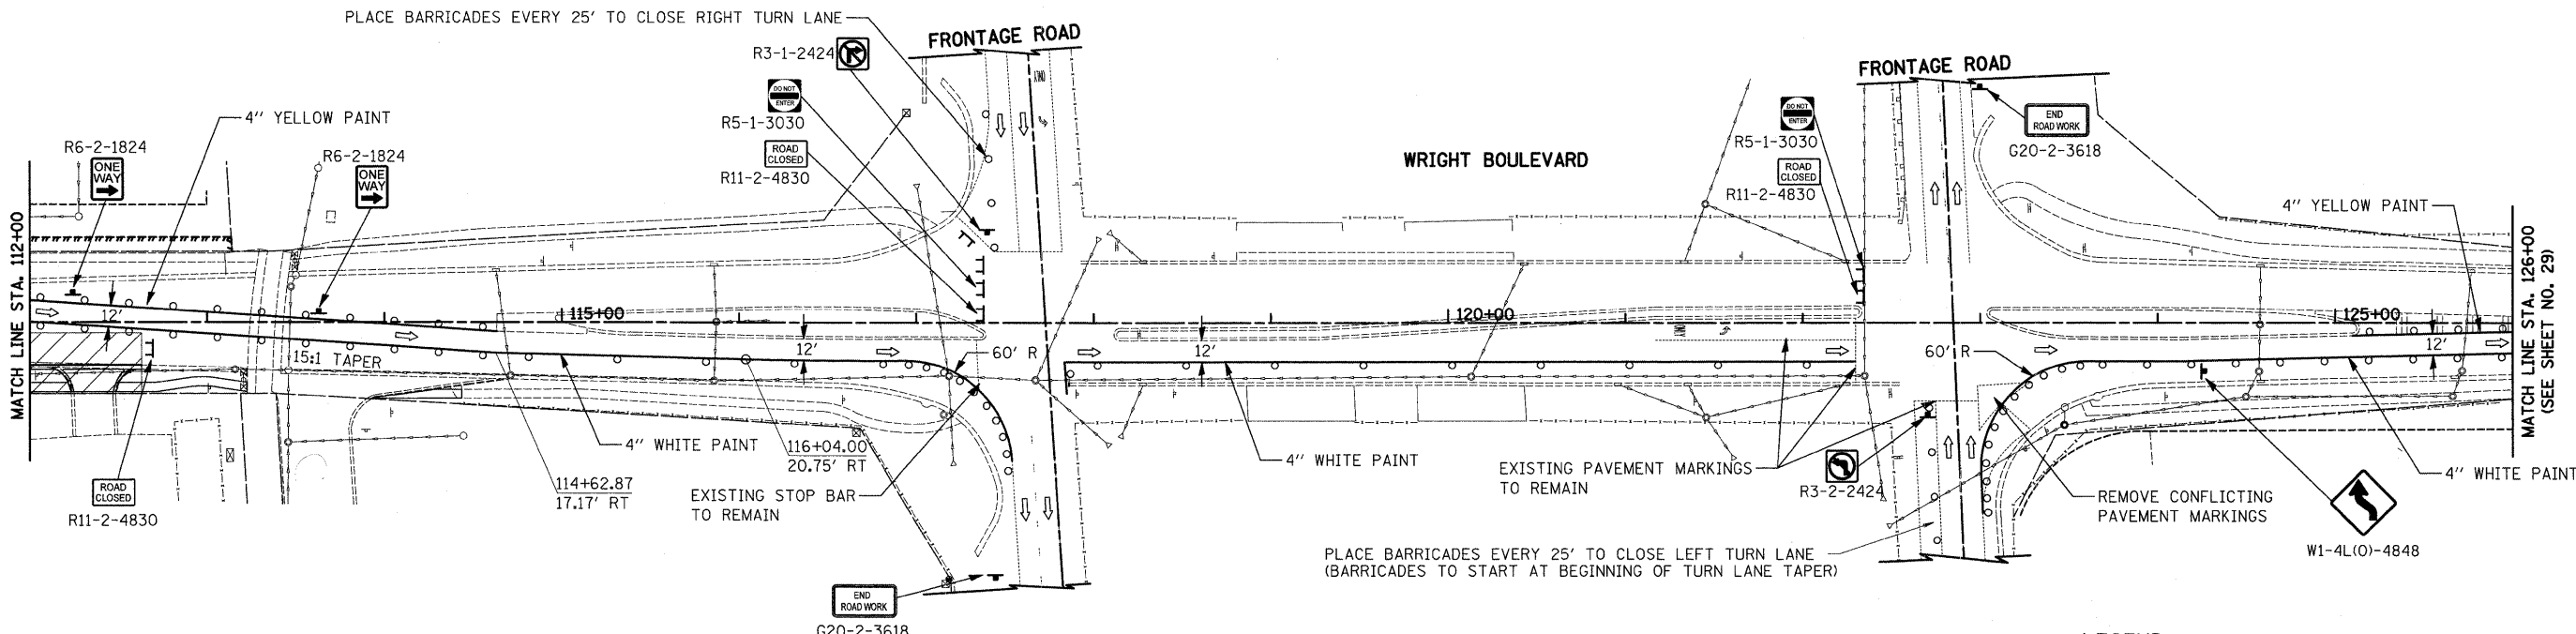

LEGEND

- TYPE II BARRICADE OR DRUM
- ▬ TYPE III BARRICADE
- ➔ DIRECTION OF TRAFFIC

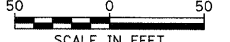

FILE NAME = J:\2215\cad\sheets\2215_MOT_1_1_01.dgn

USER NAME = jat
PLOT SCALE = 50.0000' / IN.
PLOT DATE = 10/15/2009

DESIGNED - DJK
DRAWN - DJK
CHECKED - KRK
DATE - 10-16-09

REVISED -
REVISED -
REVISED -
REVISED -

**STATE OF ILLINOIS
DEPARTMENT OF TRANSPORTATION**

**WRIGHT BOULEVARD
MAINTENANCE OF TRAFFIC - STAGE 1**
SHEET NO. 2 OF 5 SHEETS

F.A.U. RTE. 1351	SECTION 06-00090-00-PV	COUNTY COOK	TOTAL SHEETS 137	SHEET NO. 28
CONTRACT NO. 63378				
FED. ROAD DIST. NO. 1 ILLINOIS FED. AID PROJECT ARA-M-8003 (809)				