


PLAN	SURVEYED	DATE
	PLOTTED	BY
	DESIGNED	
	CHECKED	
	NOTED	
	FILE NAME	

PROFILE	SURVEYED	DATE
	PLOTTED	BY
	DESIGNED	
	CHECKED	
	NOTED	
	FILE NAME	

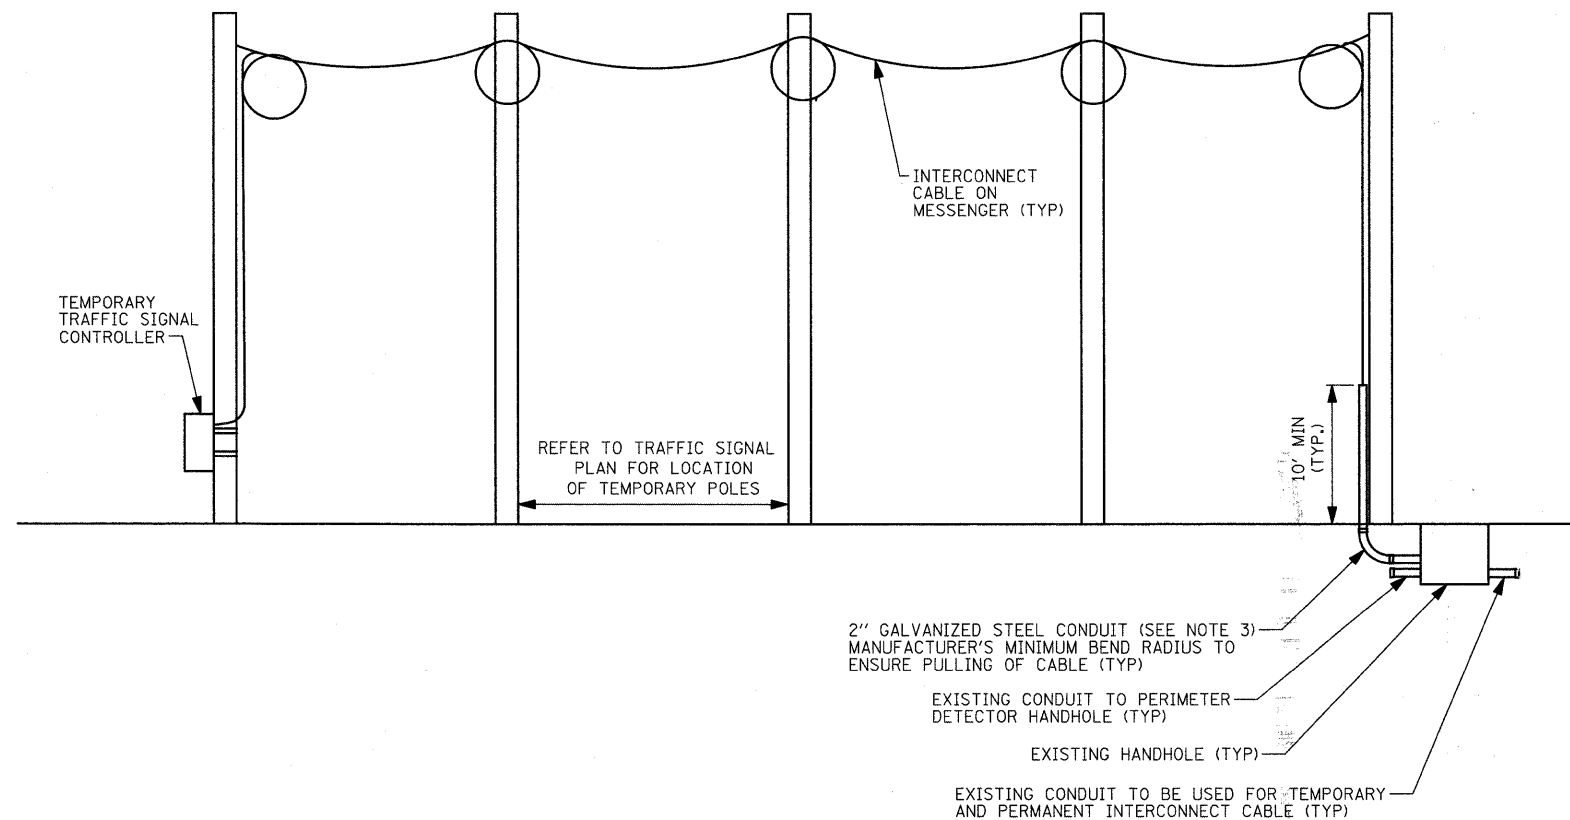

**AERIALLY SUPPORTED INTERCONNECT CABLE**  
(NOT TO SCALE)

- 1) TRANSFER OF EXISTING TO TEMPORARY INTERCONNECT CABLE AND TEMPORARY INTERCONNECT CABLE TO PROPOSED MUST BE COMPLETED IN ONE (1) WORKING DAY DURING NON-PEAK HOURS OR AS DIRECTED BY THE ENGINEER.
- 2) AFTER PROPOSED INTERCONNECT IS TURNED ON, THE EXISTING INTERCONNECT CABLE SHALL BE REMOVED.
- 3) THE 2" CONDUIT USED FOR THE TEMPORARY INTERCONNECT CABLE SHALL BE REMOVED TO BELOW THE GROUND LEVEL AND CAPPED AT THE TIME THE TEMPORARY TRAFFIC SIGNAL IS REMOVED. THE CONDUIT, AS WELL AS ALL WORK ASSOCIATED WITH THE INSTALLATION AND REMOVAL OF IT, SHALL BE INCLUDED IN THE PAY ITEM, "TEMPORARY TRAFFIC SIGNAL SYSTEM".
- 4) CONTRACTOR MUST NOTIFY CCHD DESIGN ENGINEER AT (312) 603-1730 A MINIMUM OF SEVEN (7) WORKING DAYS PRIOR TO THE START OF ANY WORK ON THE INTERCONNECT SIGNAL SYSTEM.

FILE NAME = J:\2215\cad\sheets\Signal\82.Temp.Int.dgn

USER NAME = jst  
 DESIGNED - BRD  
 DRAWN - OJT  
 PLOT SCALE = 50:1 feet / IN.  
 PLOT DATE = 10/15/2009

REVISED -  
 REVISED -  
 CHECKED - JJE  
 DATE - 10-16-09  
 REVISED -

**STATE OF ILLINOIS  
DEPARTMENT OF TRANSPORTATION**

**TEMPORARY INTERCONNECT DETAIL**  
**WISE ROAD AT WRIGHT BOULEVARD/SALEM DRIVE**  
 SCALE: N. 1/8" = 1'-0" SHEET NO. 14 OF 25 SHEETS

F.A.U. RTE.	SECTION	COUNTY	TOTAL SHEETS	SHEET NO.
1351	06-00090-00-PV	COOK	137	82
CONTRACT NO. 63378				
FED. ROAD DIST. NO. 1 ILLINOIS FED. AID PROJECT ARA-M-8003 (809)				