


PLAN	SURVEYED	DATE
	PLOTTED	
	CHECKED	
	BY	
	NO.	

PROFILE	SURVEYED	DATE
	PLOTTED	
	CHECKED	
	BY	
	NO.	

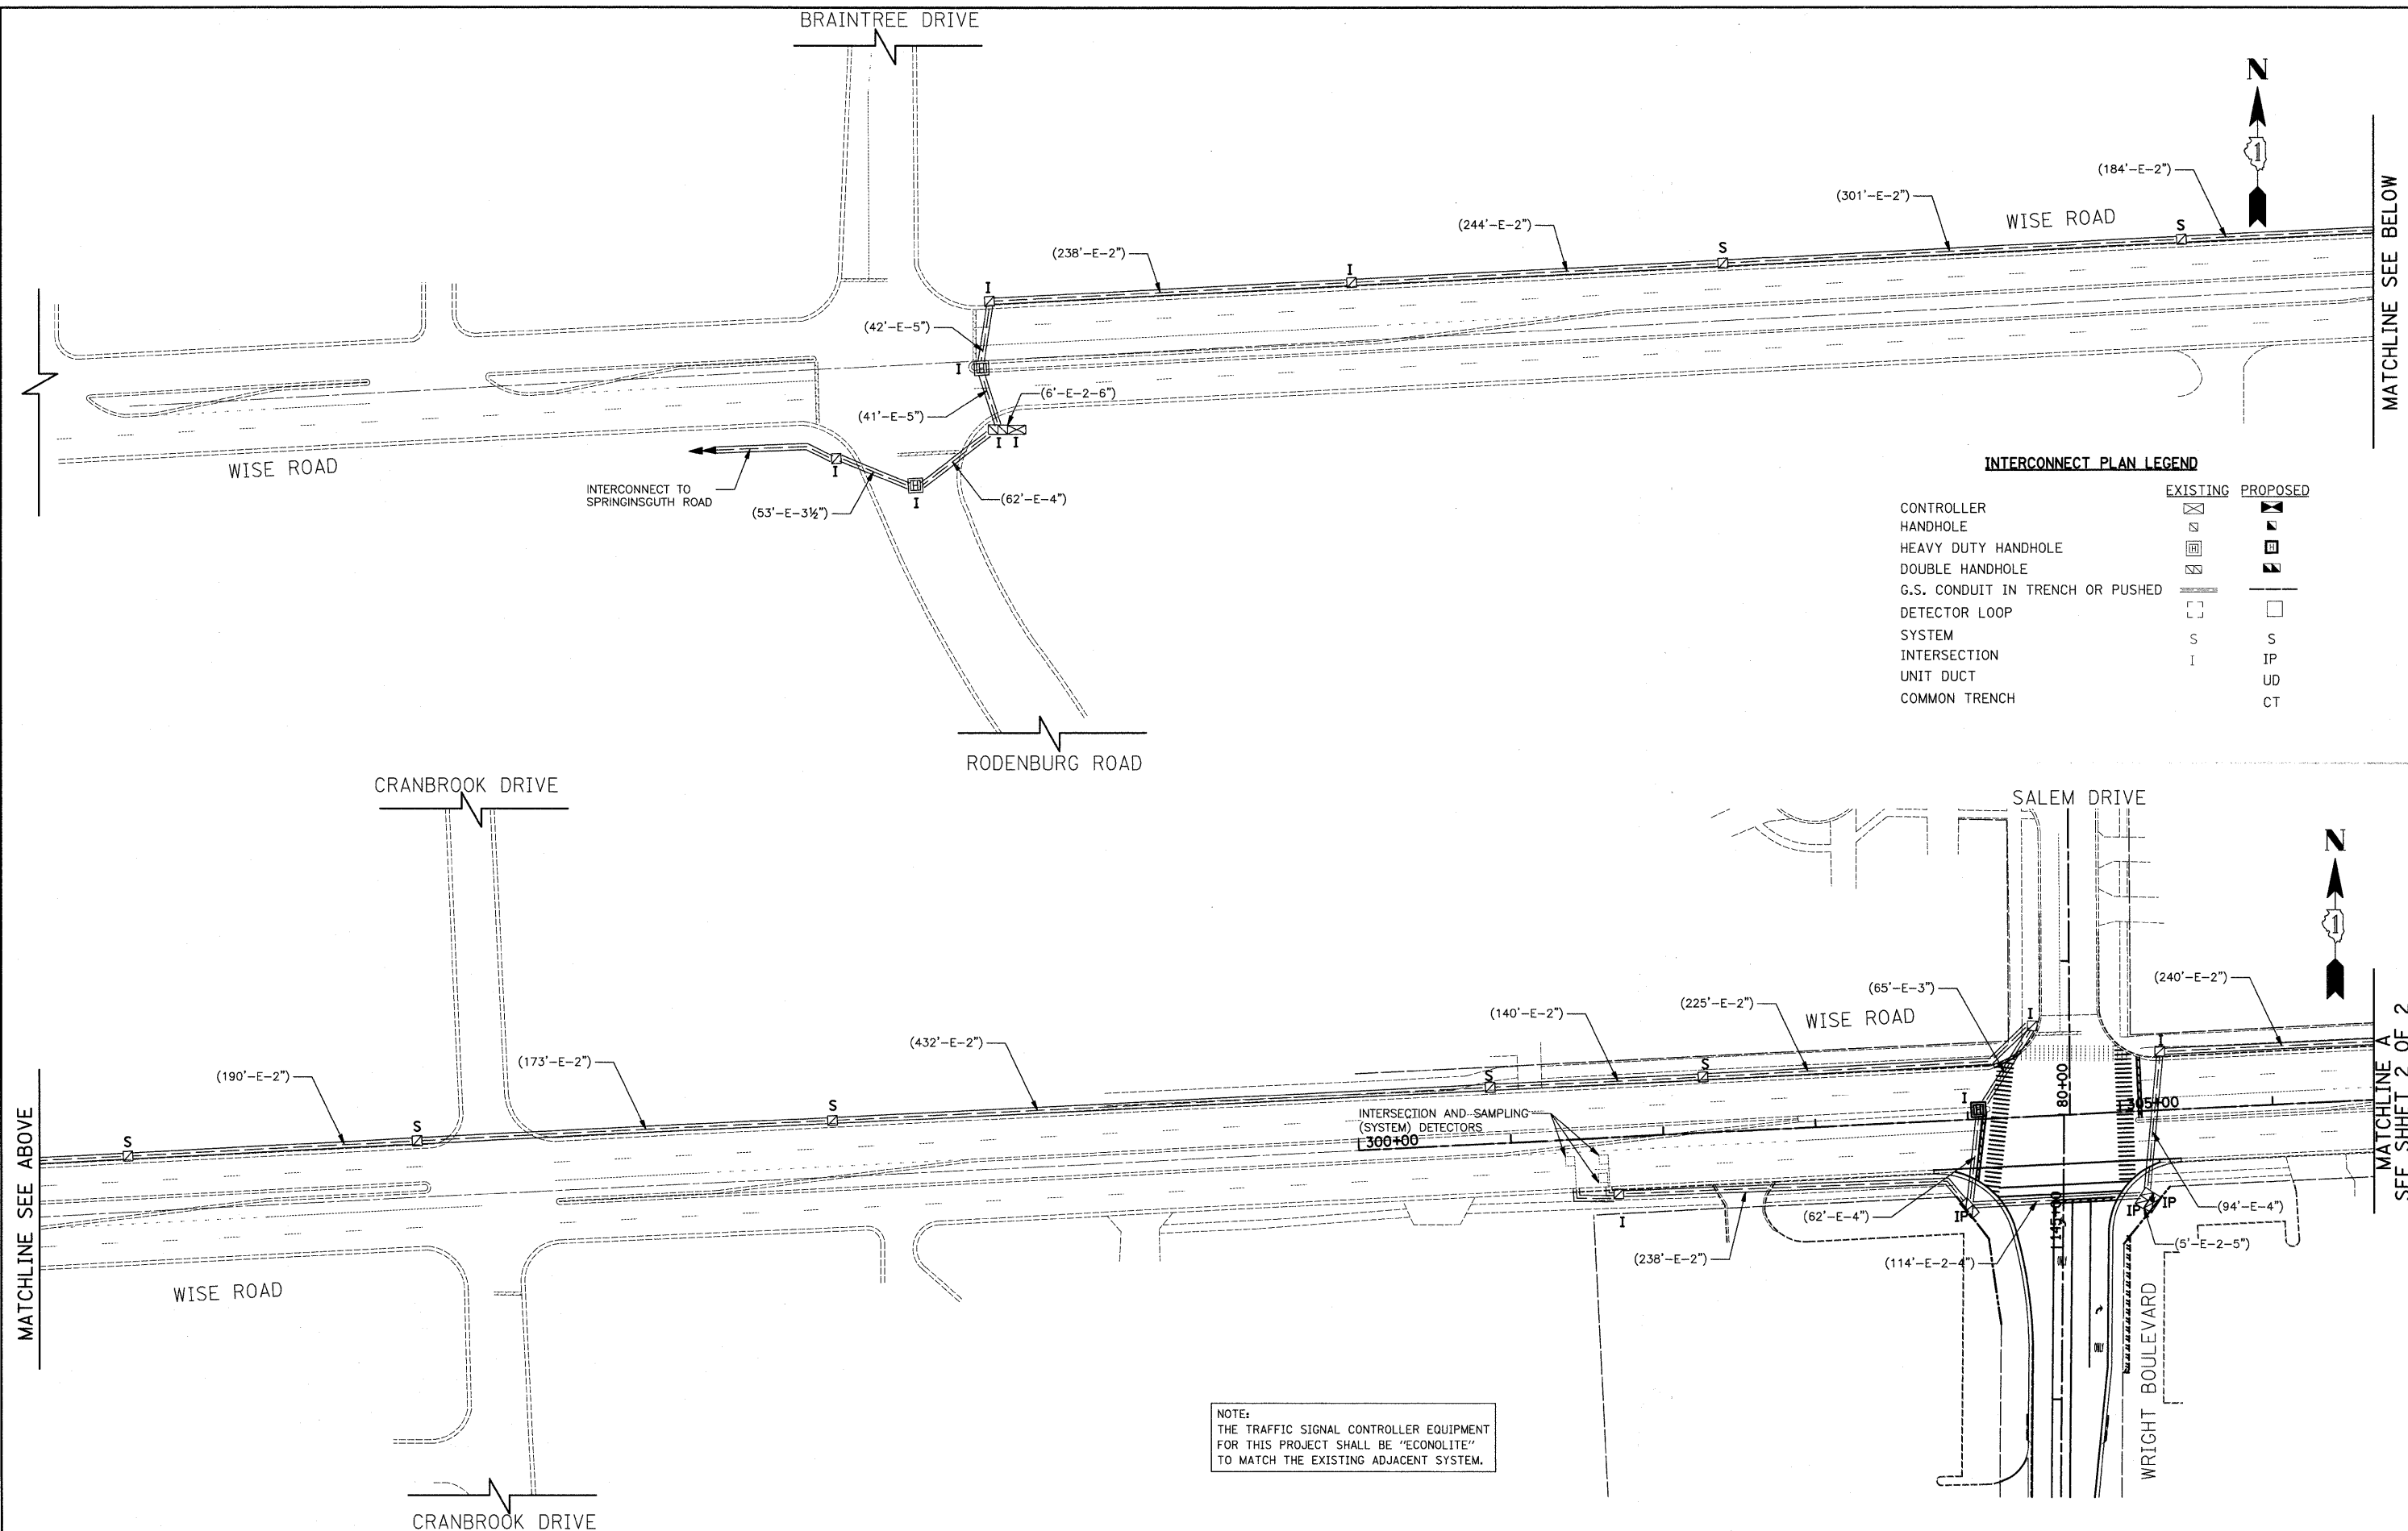

NOTE:
THE TRAFFIC SIGNAL CONTROLLER EQUIPMENT FOR THIS PROJECT SHALL BE "ECONOLITE" TO MATCH THE EXISTING ADJACENT SYSTEM.

FILE NAME =	USER NAME = jat	DESIGNED - BRD	REVISED -
J:\2215\cad\sheets\signals\86_Int Plan_Wise	Rd_Rodenburg_RD_SHL.dgn	DRAWN - OJT	REVISED -
	PLOT SCALE = 50,000 ft / IN.	CHECKED - JJE	REVISED -
	PLOT DATE = 10/15/2009	DATE - 10-16-09	REVISED -

STATE OF ILLINOIS
DEPARTMENT OF TRANSPORTATION

TRAFFIC SIGNAL INTERCONNECT PLAN - WISE ROAD
RODENBURG ROAD TO MITCHELL BOULEVARD
SHEET 1 OF 2

SCALE: 1" = 50' SHEET NO. 18 OF 25 SHEETS

F.A.U. RTE.	SECTION	COUNTY	TOTAL SHEETS	SHEET NO.
1351	06-00090-00-PV	COOK	137	86
CONTRACT NO. 63378				
FED. ROAD DIST. NO. 1 ILLINOIS FED. AID PROJECT ARA-M-8003 (809)				