


FINAL SURVEY PLOTTED TEMPLATE AREAS CHECKED

ORIGINAL SURVEY PLOTTED TEMPLATE AREAS CHECKED

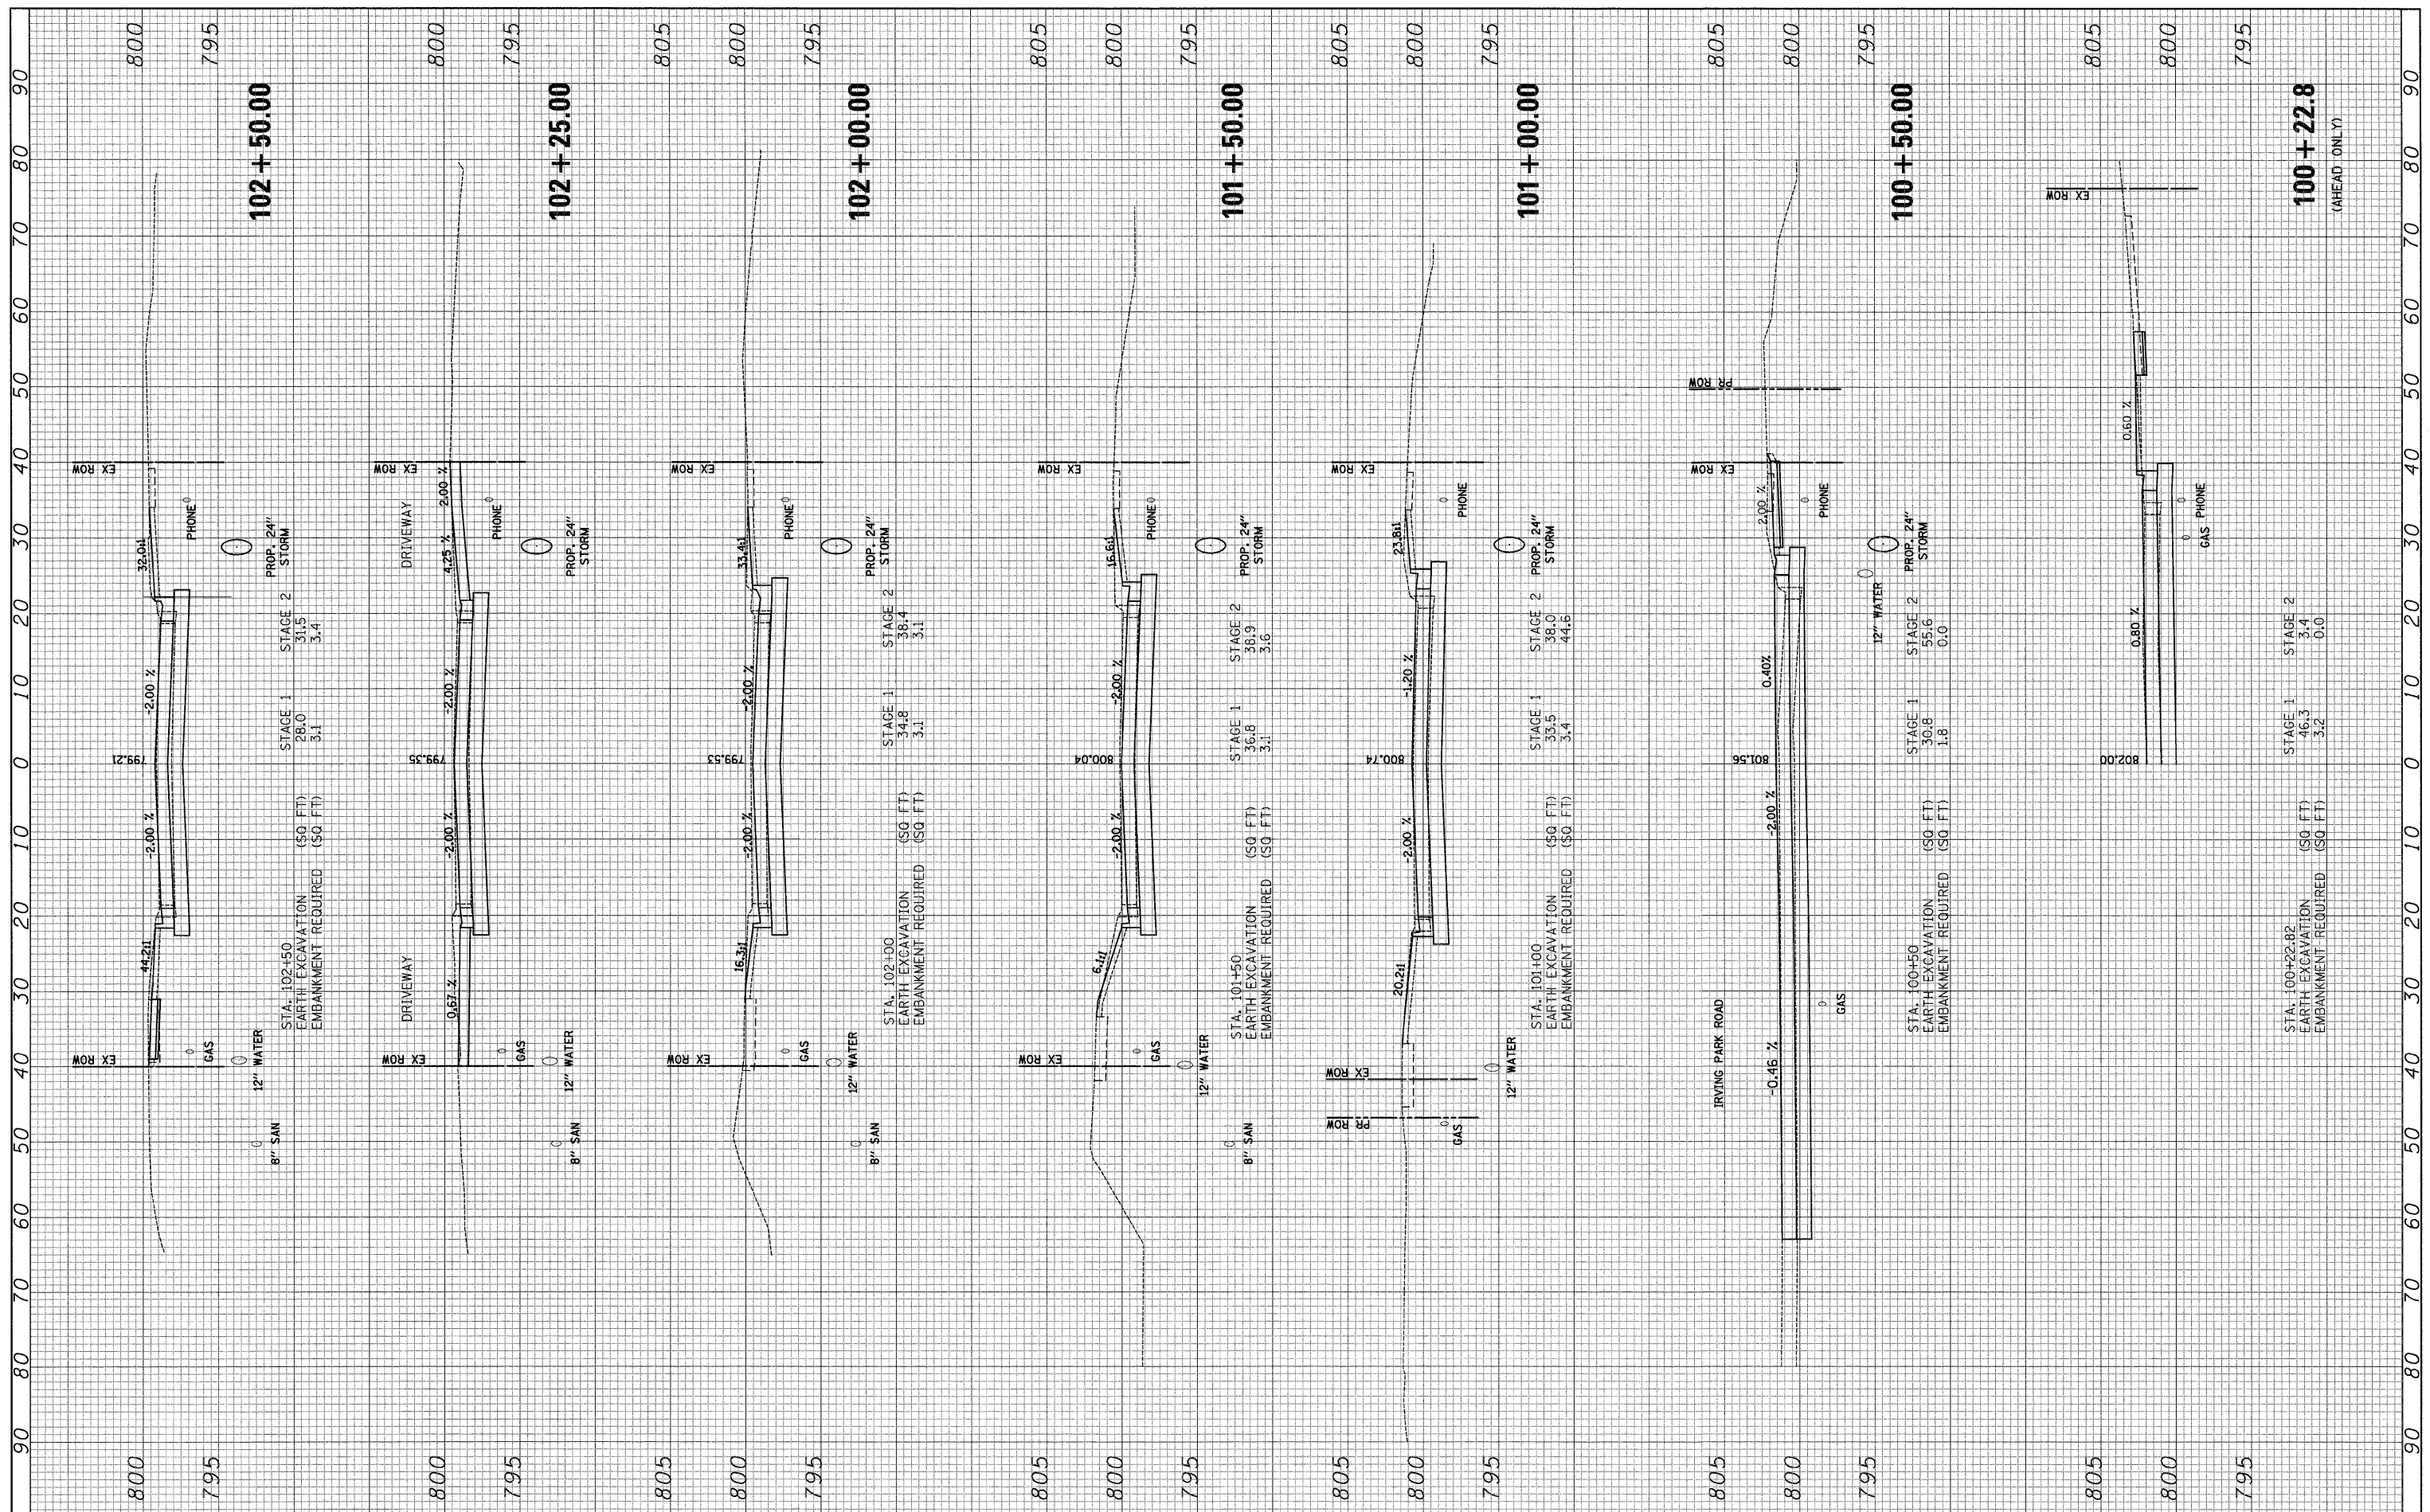

| | | | |
|--|-----------------|-----------------|-----------|
| FILE NAME = J:\2215\oad\sheets\2215_xsecs.dgn | USER NAME = jat | DESIGNED - JAT | REVISED - |
| | | DRAWN - JAT | REVISED - |
| | | CHECKED - DJK | REVISED - |
| | | DATE - 10-16-09 | REVISED - |

**STATE OF ILLINOIS
DEPARTMENT OF TRANSPORTATION**

CROSS SECTIONS - WRIGHT BOULEVARD

SCALE: H: 1"=10'
V: 1"=5'

SHEET NO. 1 OF 19 SHEETS STA. 100+22.8 TO STA. 102+50.00

| | | | | |
|--|---------------------------|----------------|---------------------|------------------|
| F.A.U. RTE. 1351 | SECTION 06-00090-00-PV | COUNTY COOK | TOTAL SHEETS 137 | SHEET NO. 119 |
| CONTRACT NO. 63378 | | | | |
| FED. ROAD DIST. NO. 1 ILLINOIS FED. AID PROJECT ARA-M-80031809 | | | | |