


FINAL SURVEY	SURVEYED	BY	DATE
NOTE BOOK	PLOTTED		
AREAS CHECKED	TEMPLATE		
NO.	AREAS CHECKED		

ORIGINAL SURVEY	SURVEYED	BY	DATE
NOTE BOOK	PLOTTED		
AREAS CHECKED	TEMPLATE		
NO.	AREAS CHECKED		

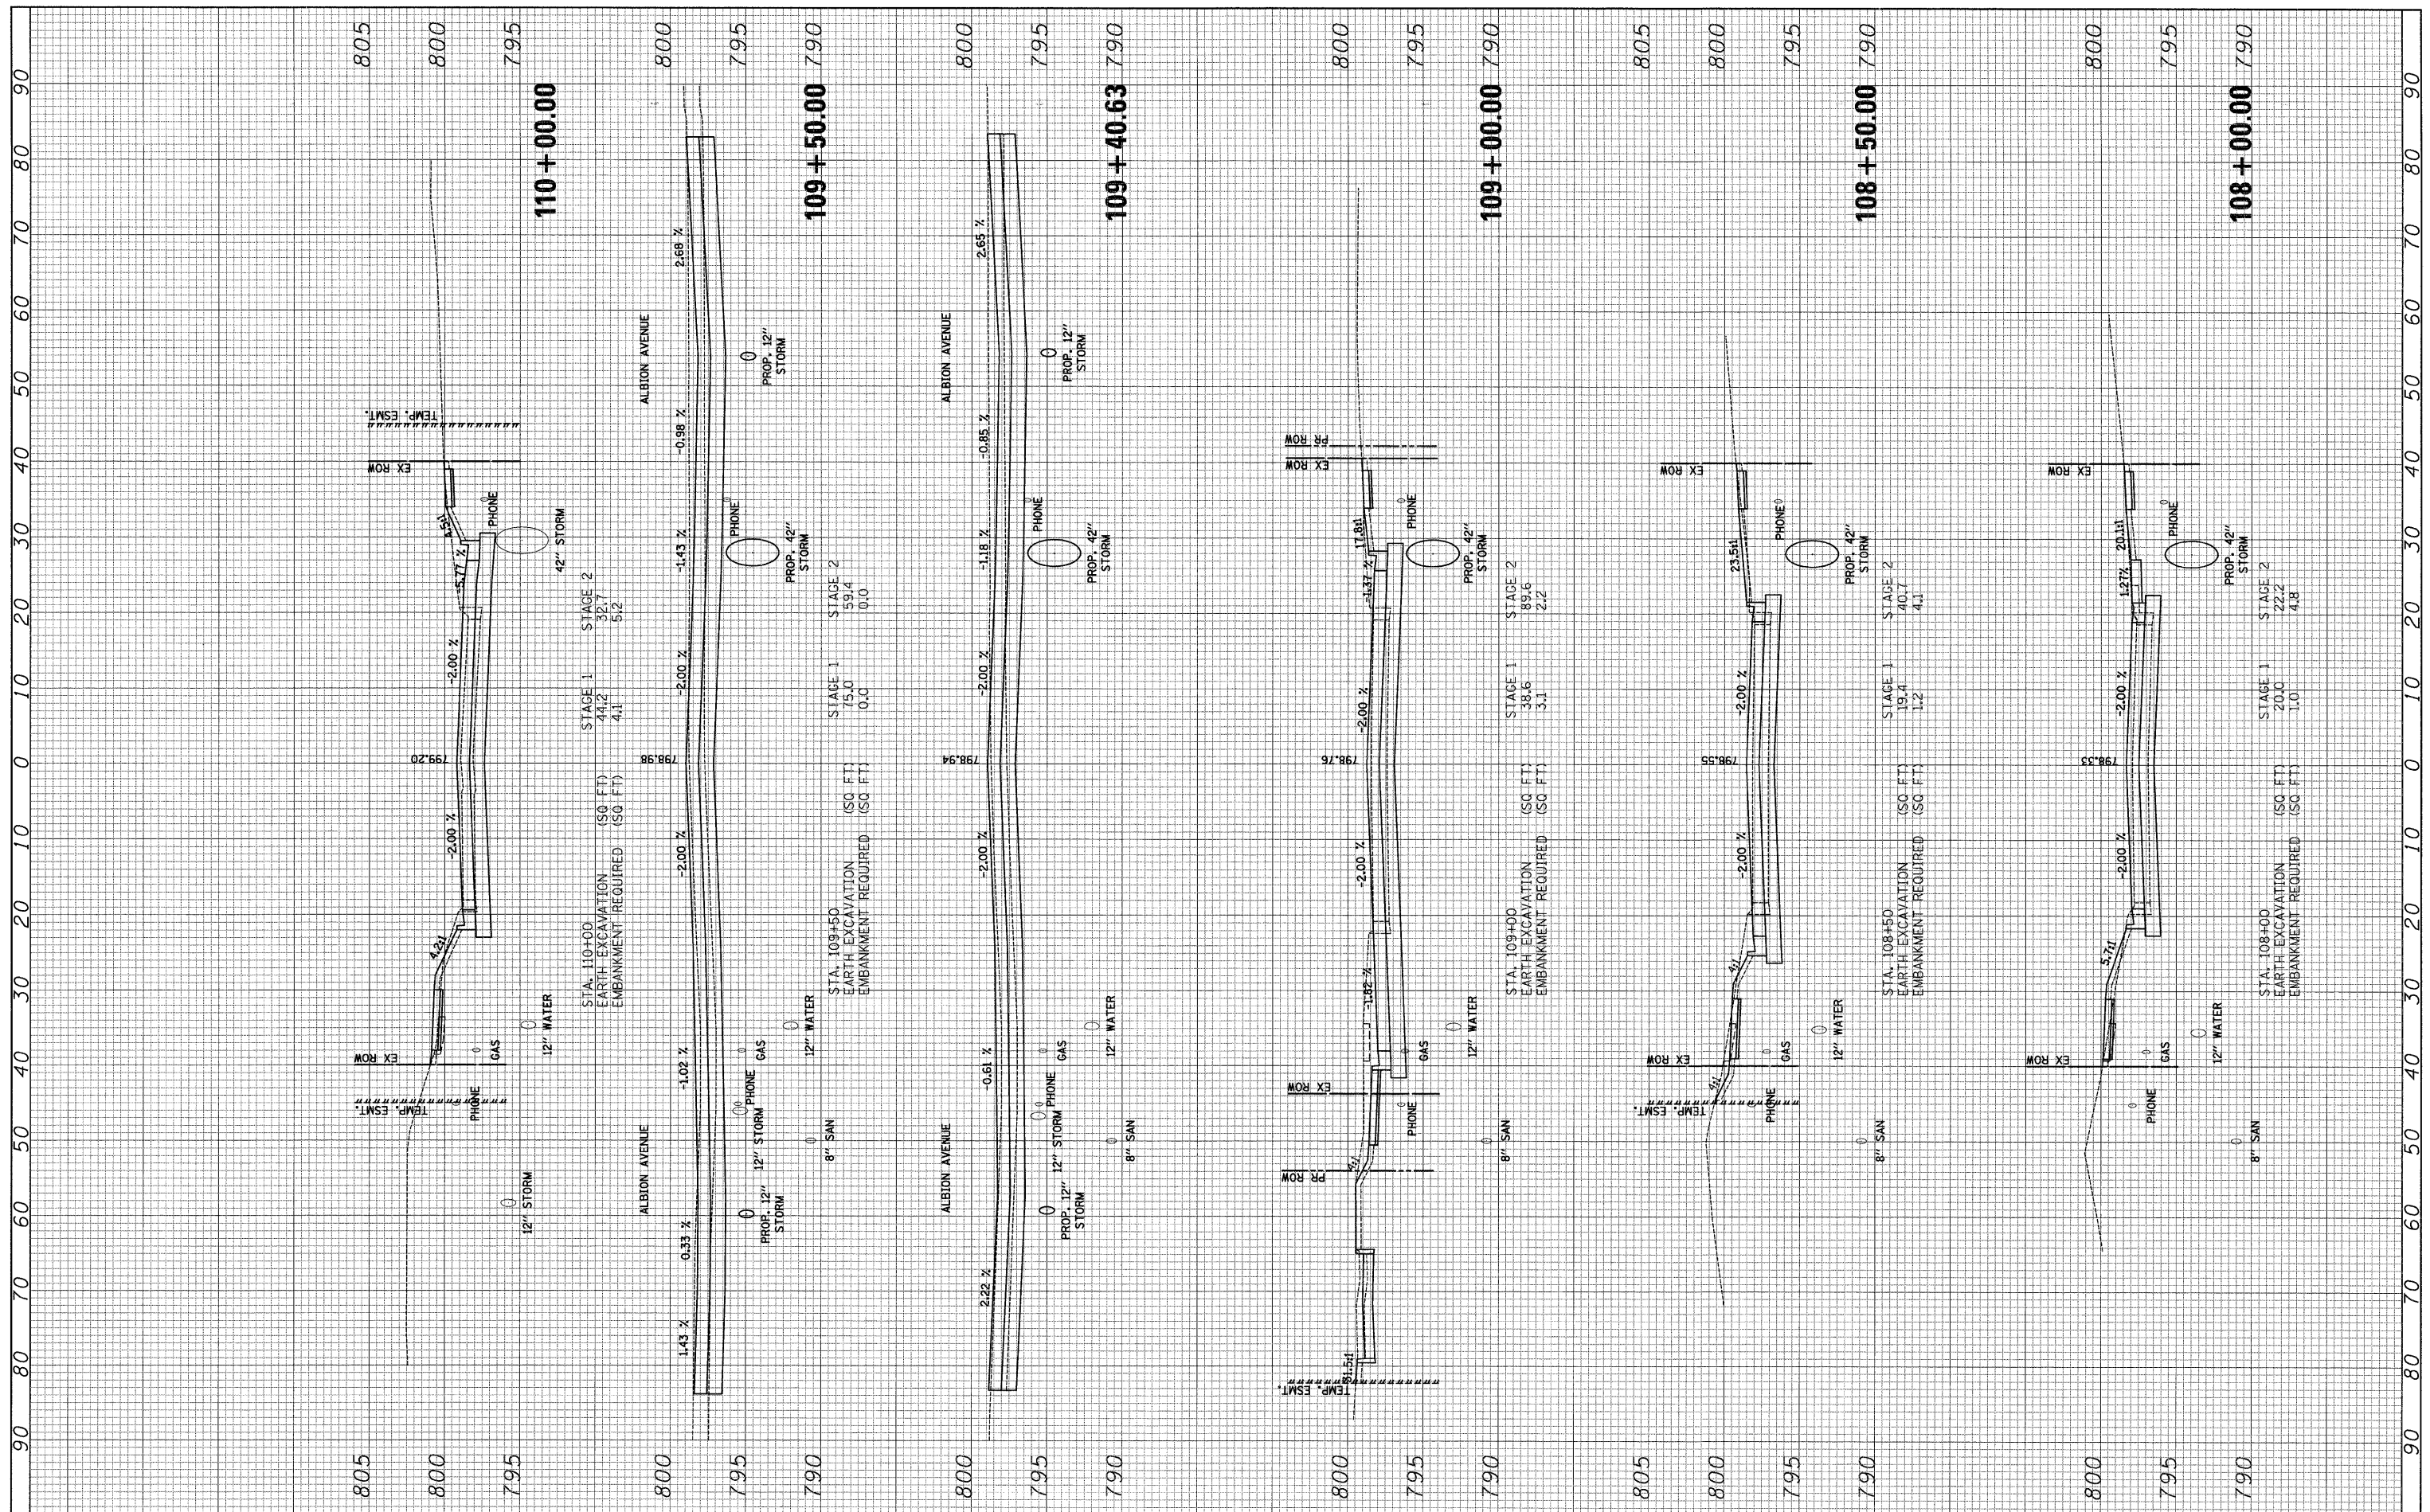

FILE NAME = J:\2215\ood\sheets\2215.xsecs.dgn	USER NAME = jat	DESIGNED - JAT	REVISED -
		DRAWN - JAT	REVISED -
		CHECKED - DJK	REVISED -
		DATE - 10-16-09	REVISED -

**STATE OF ILLINOIS
DEPARTMENT OF TRANSPORTATION**

CROSS SECTIONS - WRIGHT BOULEVARD		
SCALE: H: 1"=10'	SHEET NO. 4 OF 19 SHEETS	STA. 108+00.00 TO STA. 110+00.00
V: 1"=5'		

F.A.U. RTE. 1351	SECTION 06-00090-00-PV	COUNTY COOK	TOTAL SHEETS 137	SHEET NO. 122
CONTRACT NO. 63378				
FED. ROAD DIST. NO. 1 ILLINOIS FED. AID PROJECT ARA-M-80031809				