


FINAL SURVEY	SURVEYED	BY	DATE
PLOTTED	PLOTTED		
NOTE BOOK	NOTE BOOK		
AREAS CHECKED	AREAS CHECKED		

ORIGINAL SURVEY	SURVEYED	BY	DATE
PLOTTED	PLOTTED		
NOTE BOOK	NOTE BOOK		
AREAS CHECKED	AREAS CHECKED		

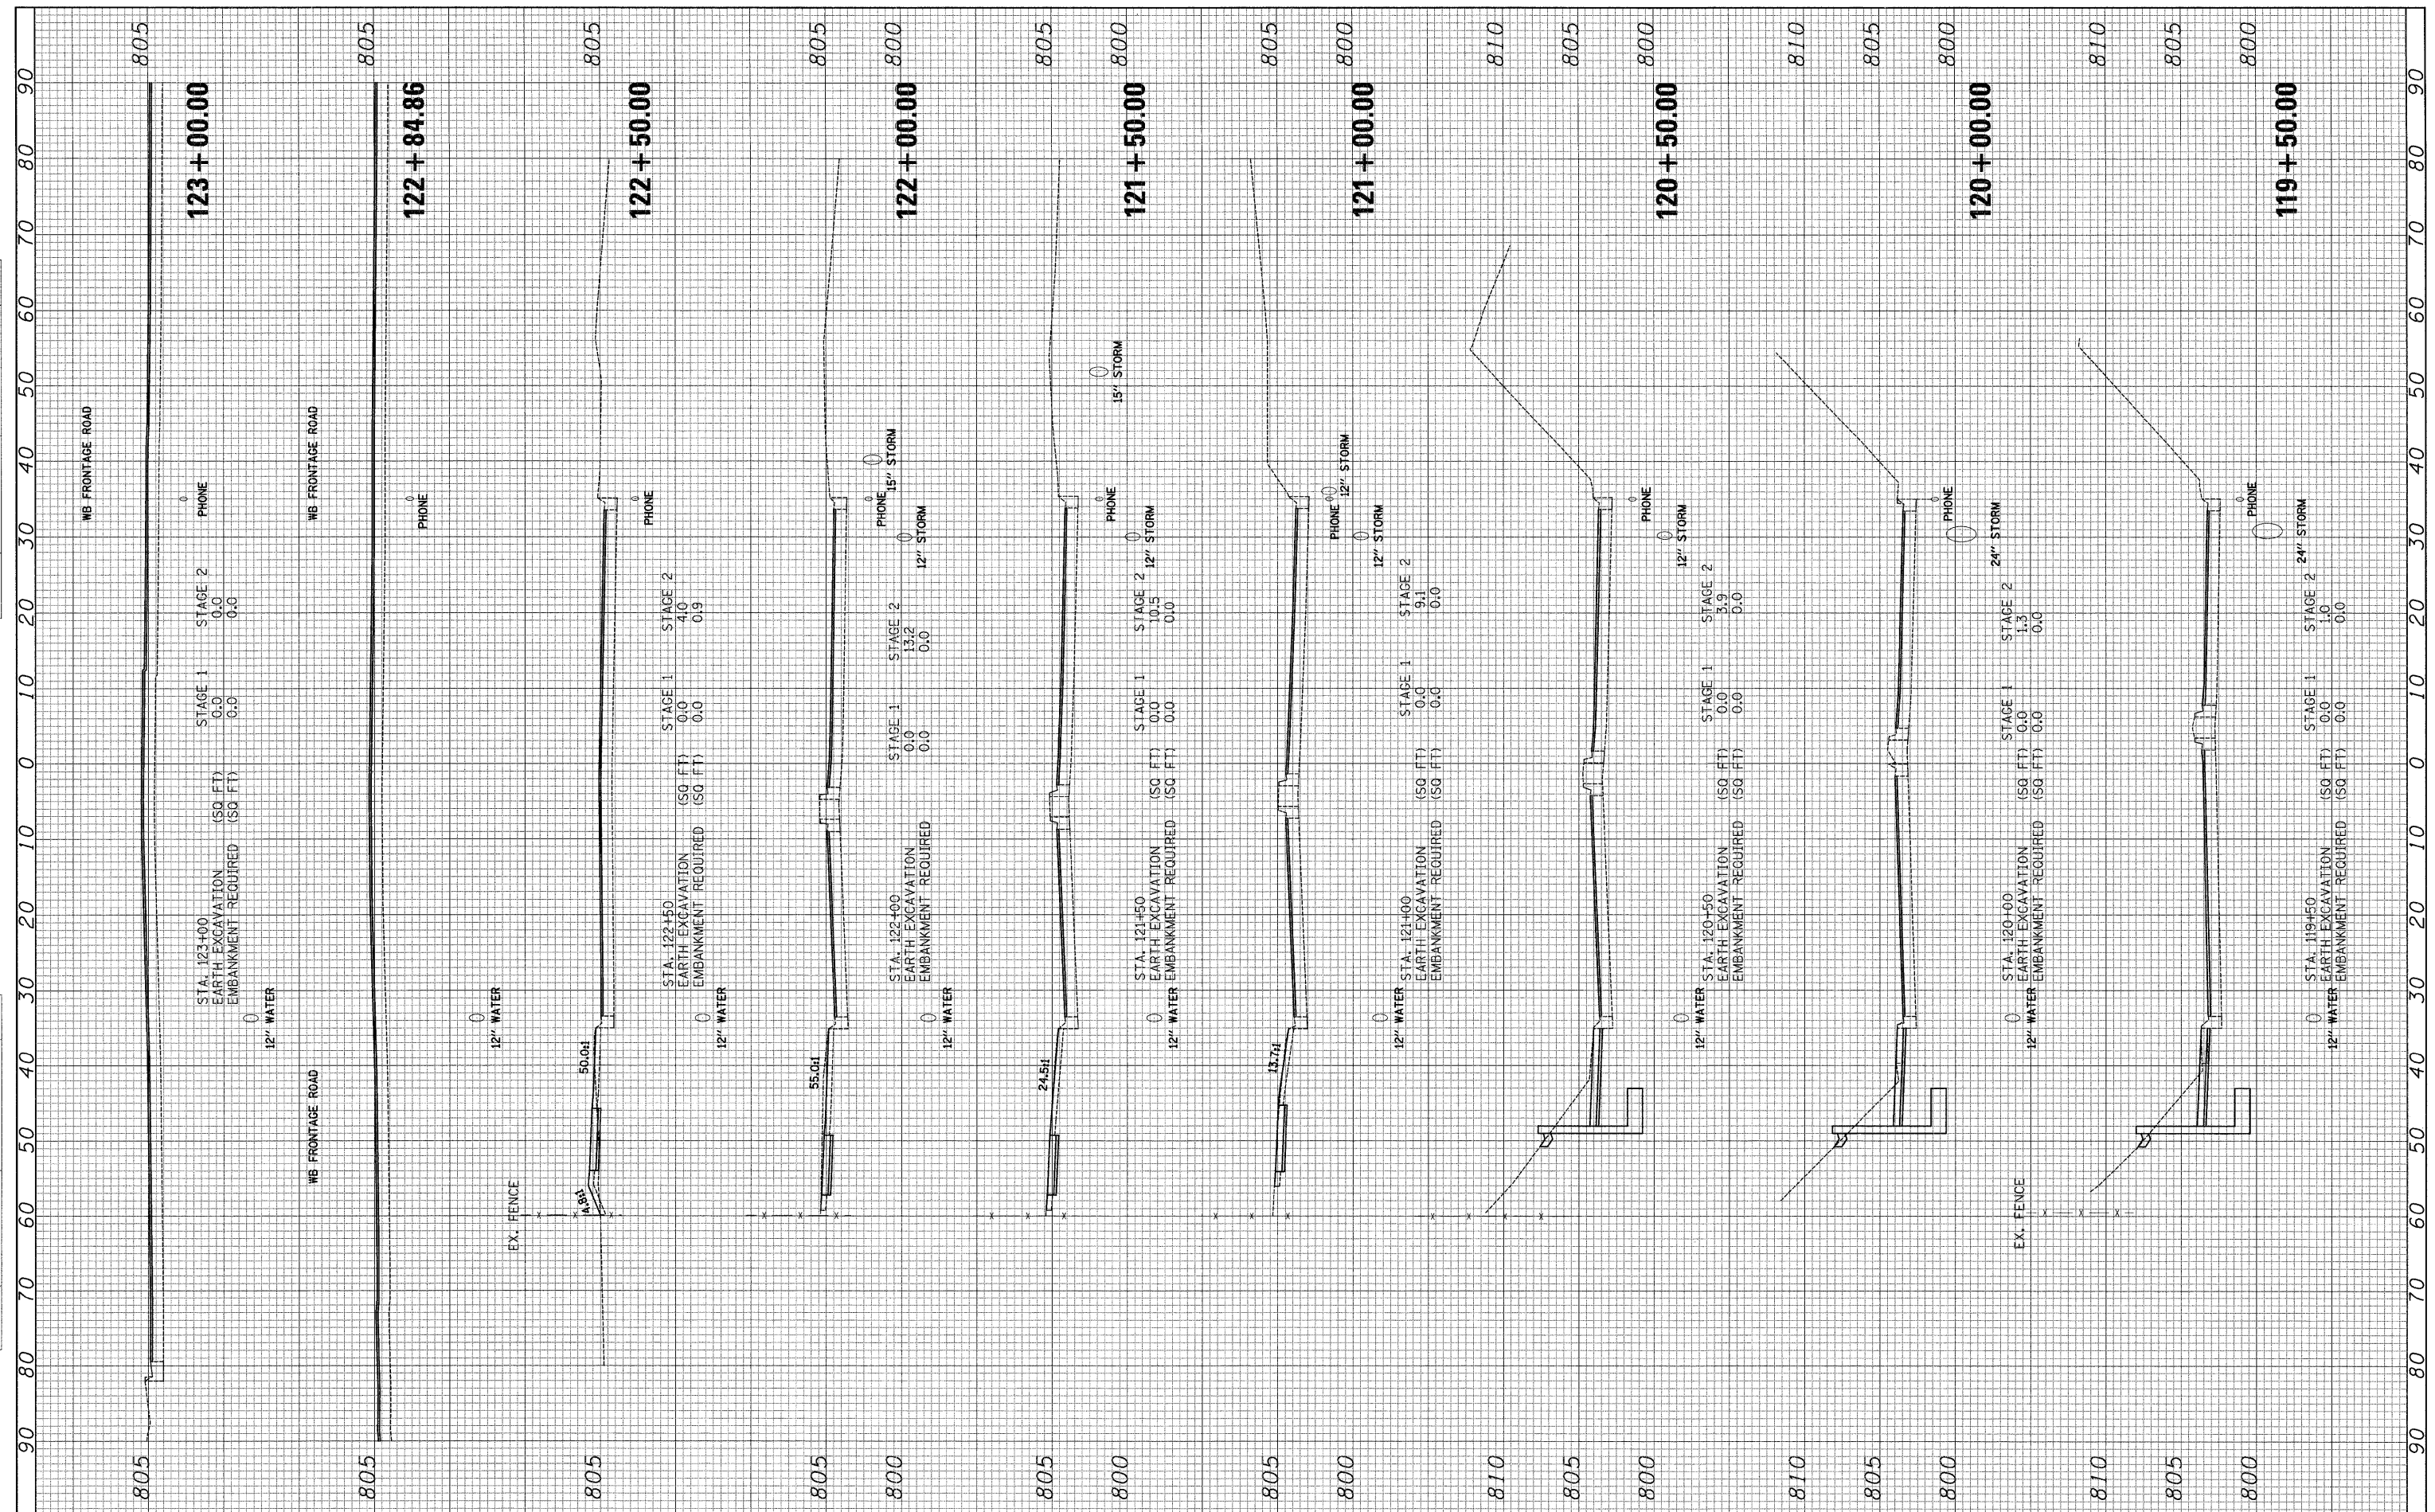

FILE NAME = J:\2215\oad\sheets\2215\_xsecs.dgn  
 USER NAME = jat  
 PLOT SCALE = 10.0000 Ft / IN.  
 PLOT DATE = 10/15/2009

DESIGNED - JAT  
 DRAWN - JAT  
 CHECKED - DJK  
 DATE - 10-16-09

REVISED -  
 REVISED -  
 REVISED -  
 REVISED -

**STATE OF ILLINOIS  
 DEPARTMENT OF TRANSPORTATION**

**CROSS SECTIONS - WRIGHT BOULEVARD**

SCALE: H: 1"=10'  
 V: 1"=5'  
 SHEET NO. 8 OF 19 SHEETS  
 STA. 119+50.00 TO STA. 123+00.00

F.A.U. RTE.	SECTION	COUNTY	TOTAL SHEETS	SHEET NO.
1351	06-00090-00-PV	COOK	137	126
FED. ROAD DIST. NO. 1				CONTRACT NO. 63378
ILLINOIS FED. AID PROJECT				ARA-M-80031809