


FINAL	SURVEYED	BY	DATE
SIGNIFY	PLOTTED		
NOTE BOOK	TEMPLATE		
NO.	AREAS CHECKED		

ORIGINAL	SURVEYED	BY	DATE
SIGNIFY	PLOTTED		
NOTE BOOK	TEMPLATE		
NO.	AREAS CHECKED		

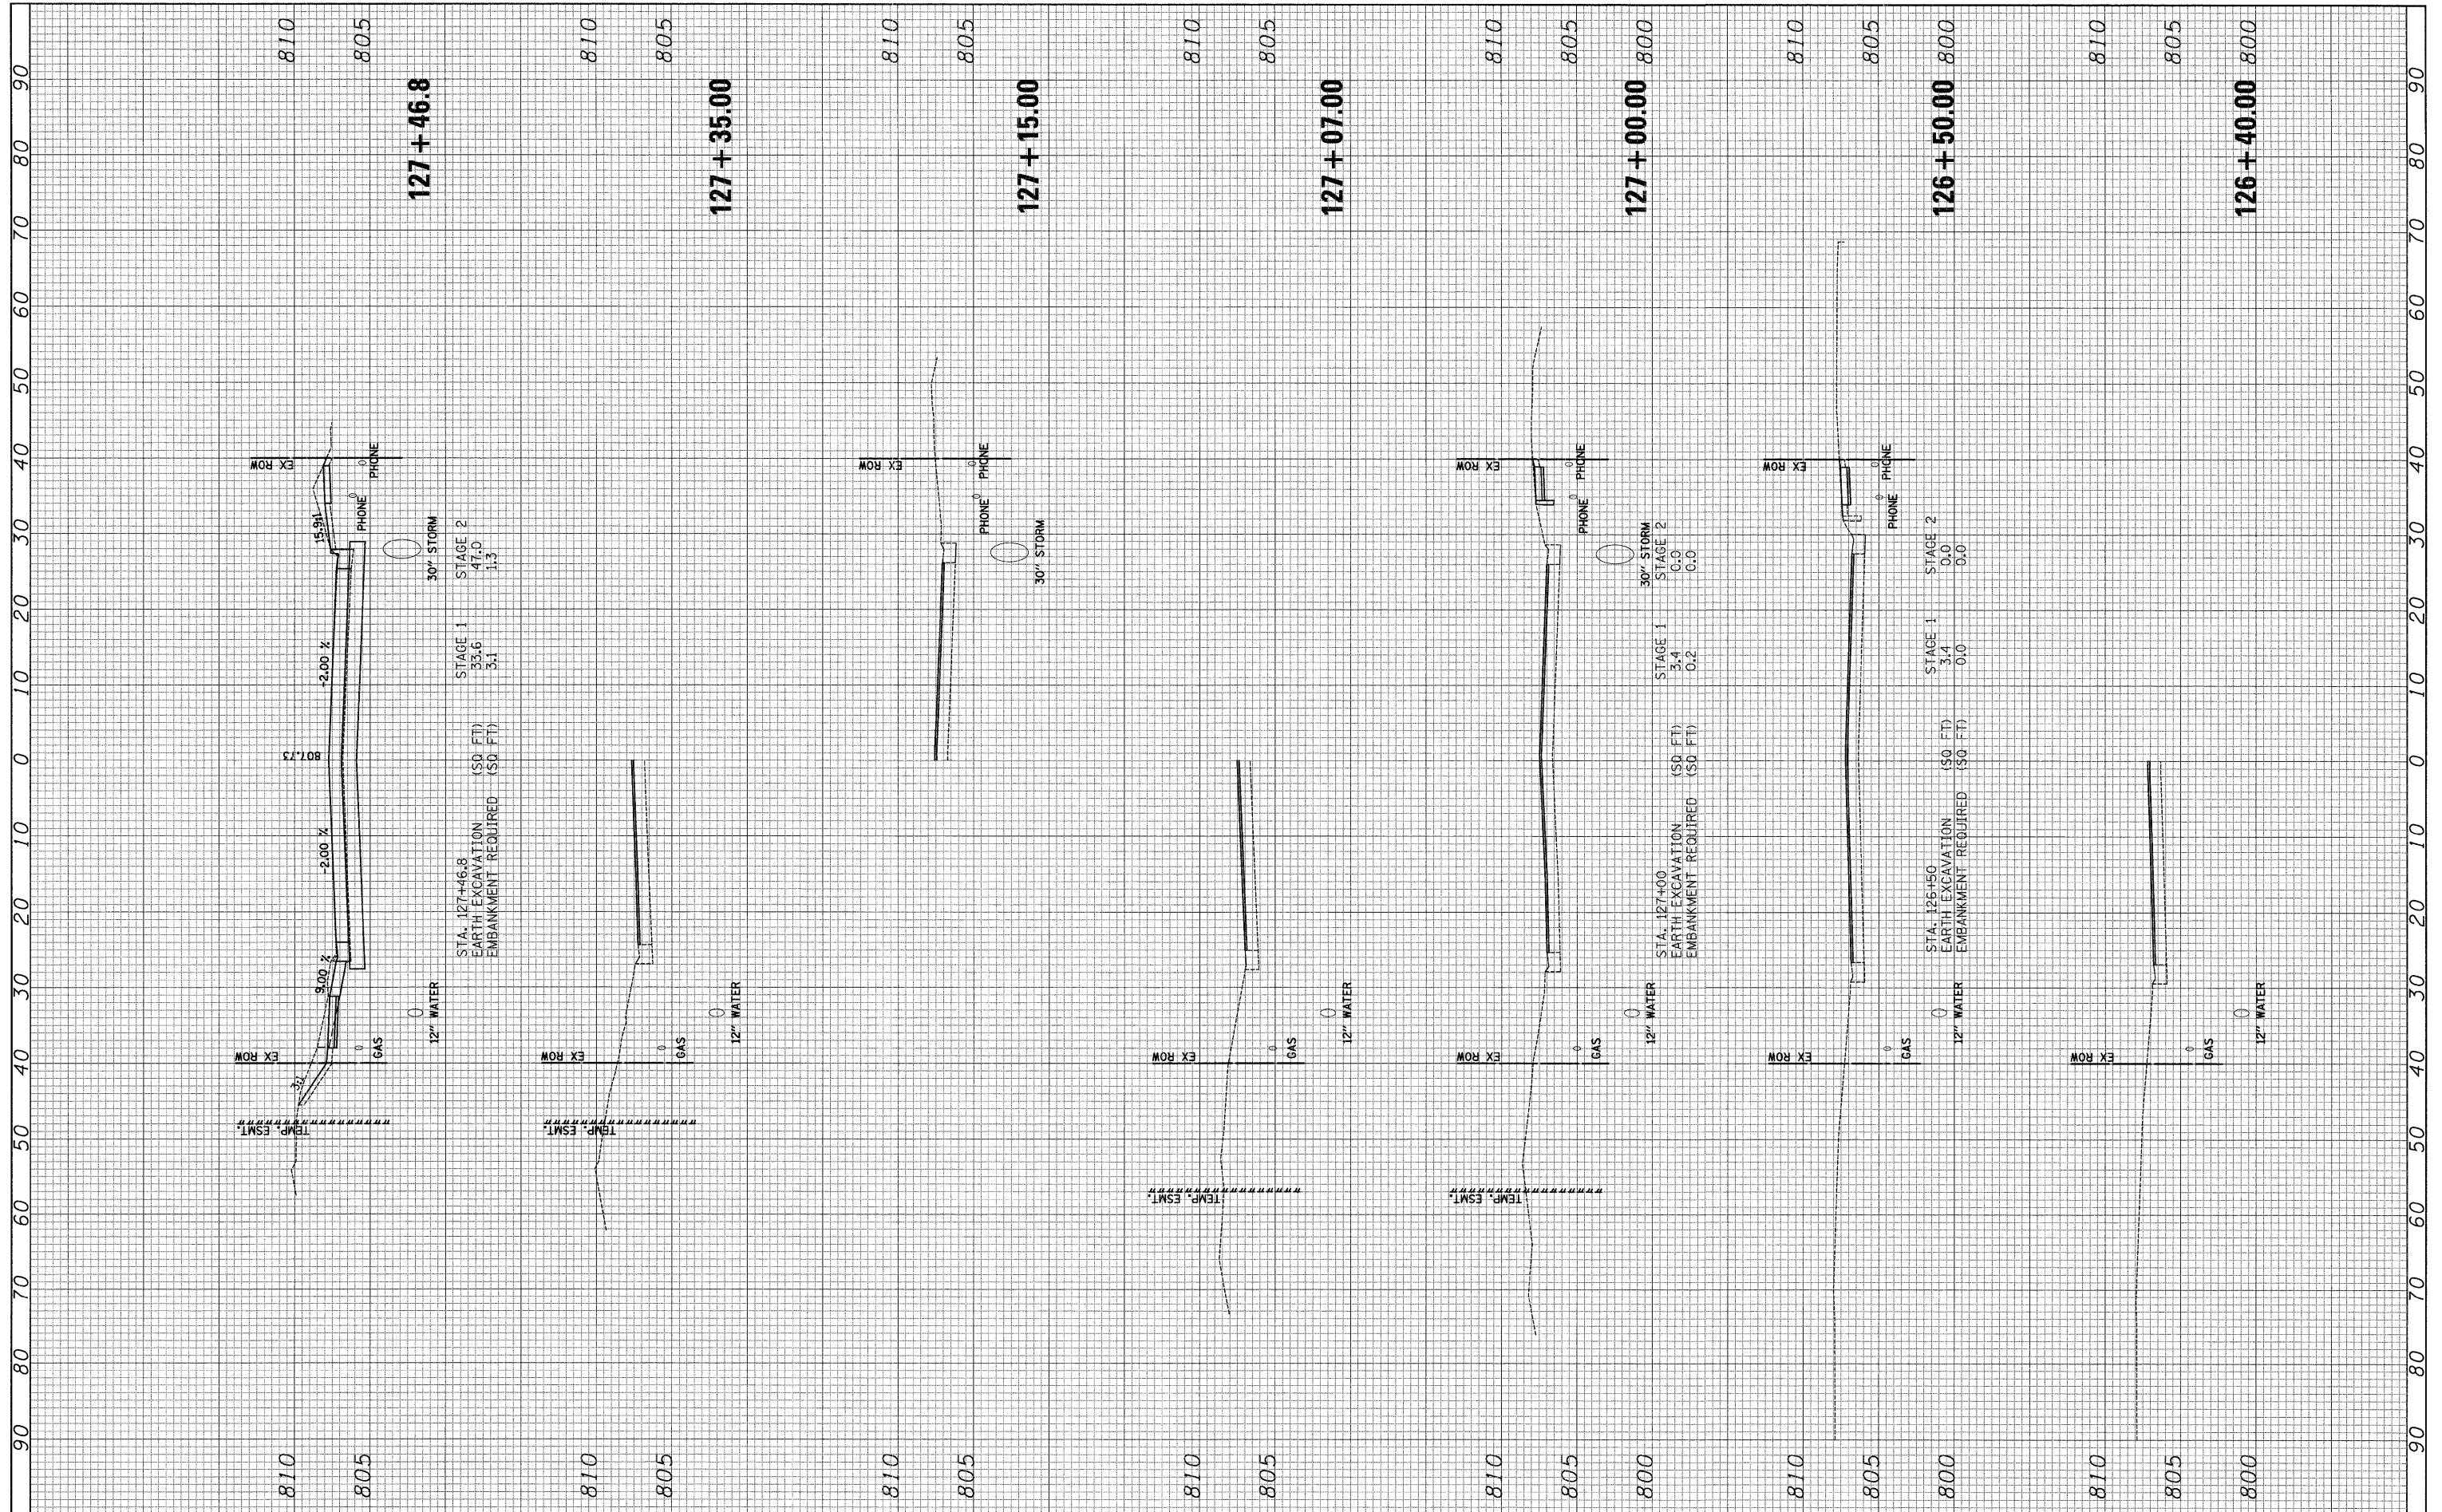

FILE NAME = J:\2215\cod\sheets\2215_xsecs.dgn
 USER NAME = jat
 PLOT SCALE = 10,0000 ft / IN.
 PLOT DATE = 10/15/2009

DESIGNED - JAT
 DRAWN - JAT
 CHECKED - DJK
 DATE - 10-16-09

REVISED -
 REVISED -
 REVISED -
 REVISED -

**STATE OF ILLINOIS
 DEPARTMENT OF TRANSPORTATION**

CROSS SECTIONS - WRIGHT BOULEVARD

SCALE: H: 1"=10'
 V: 1"=5'

SHEET NO. 10 OF 19 SHEETS
 STA. 126+40.00 TO STA. 127+46.8

F.A.U. RTE.	SECTION	COUNTY	TOTAL SHEETS	SHEET NO.
1351	06-00090-00-PV	COOK	137	128
CONTRACT NO. 63378				
FED. ROAD DIST. NO. 1 ILLINOIS FED. AID PROJECT ARA-M-80031809				