


FINAL SURVEY	SURVEYED	BY	DATE
NOTE BOOK	PLOTTED		
AREAS CHECKED	TEMPLATE		
NO.	AREAS CHECKED		

ORIGINAL SURVEY	SURVEYED	BY	DATE
NOTE BOOK	PLOTTED		
AREAS CHECKED	TEMPLATE		
NO.	AREAS CHECKED		

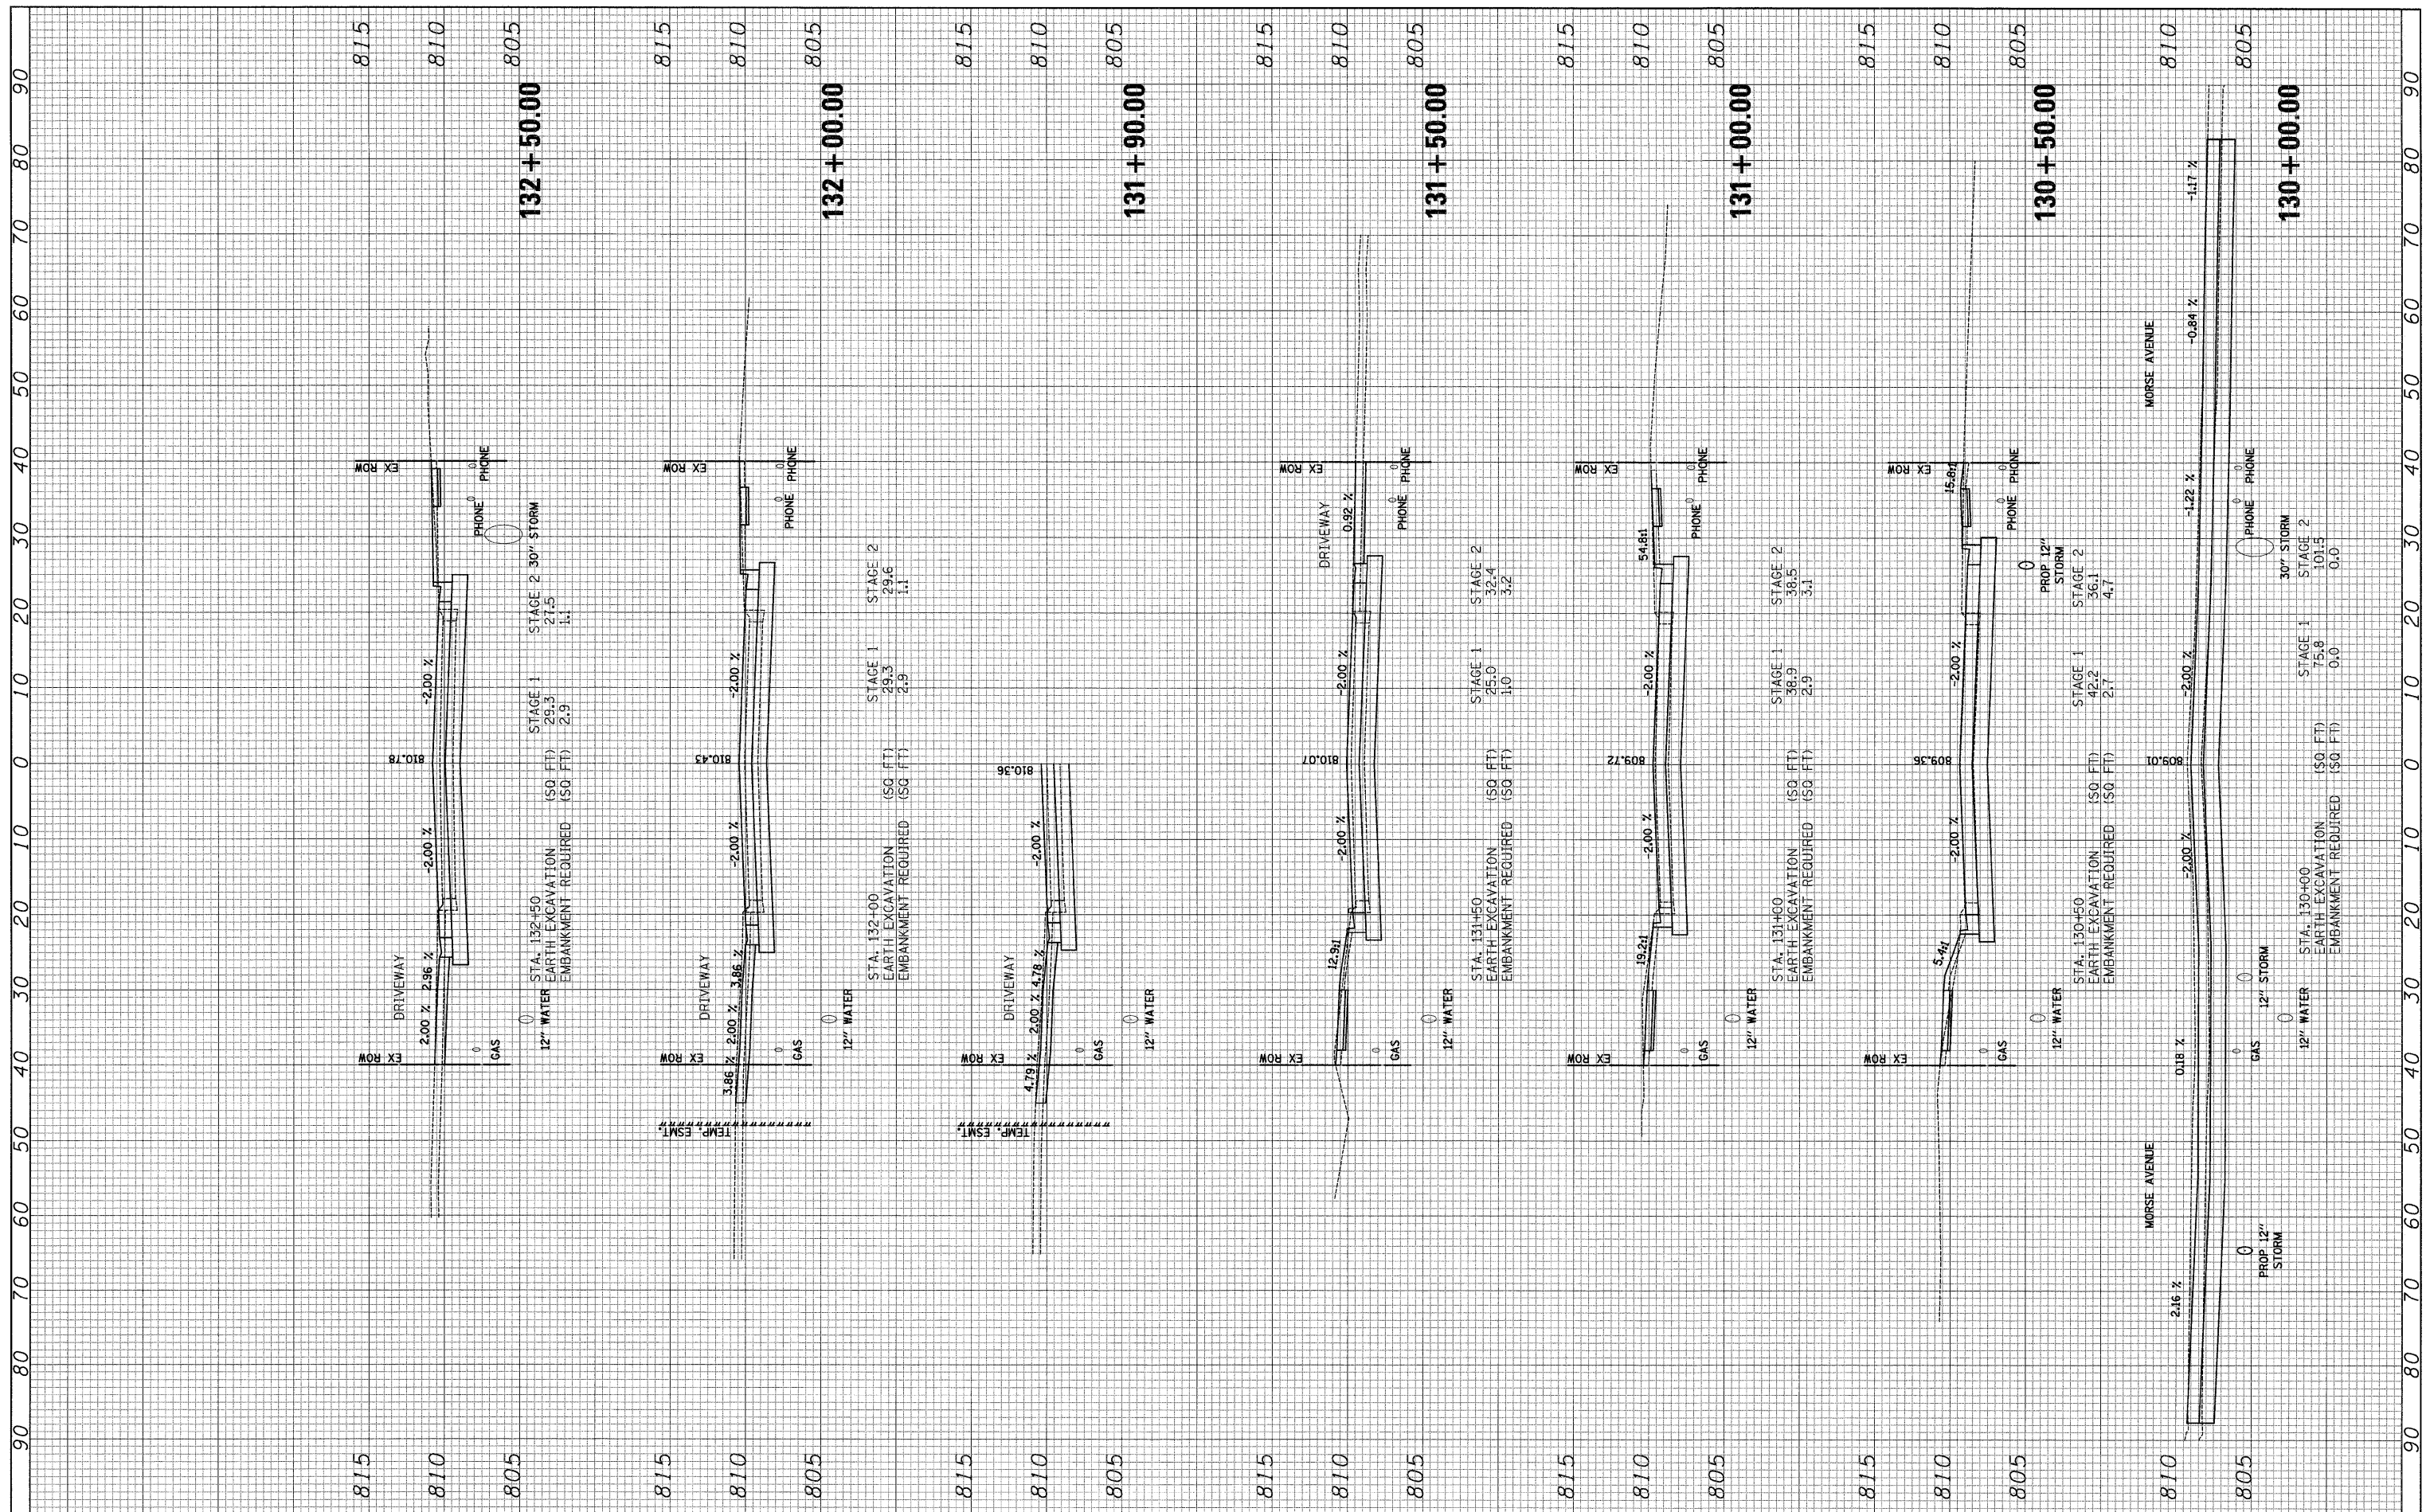

FILE NAME = J:\2215\oad\sheets\2215_xsecs.dgn
 USER NAME = jct
 PLOT SCALE = 10.0000 ft / IN.
 PLOT DATE = 10/15/2009

DESIGNED - JAT
 DRAWN - JAT
 CHECKED - DJK
 DATE - 10-16-09

REVISED -
 REVISED -
 REVISED -
 REVISED -

**STATE OF ILLINOIS
 DEPARTMENT OF TRANSPORTATION**

CROSS SECTIONS - WRIGHT BOULEVARD

SCALE: H: 1"=10'
 V: 1"=5'

SHEET NO. 12 OF 19 SHEETS
 STA. 130+00.00 TO STA. 132+50.00

F.A.U. RTE. 1351	SECTION 06-00090-00-PV	COUNTY COOK	TOTAL SHEETS 137	SHEET NO. 130
CONTRACT NO. 63378				
FED. ROAD DIST. NO. 1 ILLINOIS FED. AID PROJECT ARA-M-8003(809)				