


FINAL SURVEY SURVEYED PLOTTED TEMPLATE NO. BY DATE

ORIGINAL SURVEY SURVEYED PLOTTED TEMPLATE NO. BY DATE

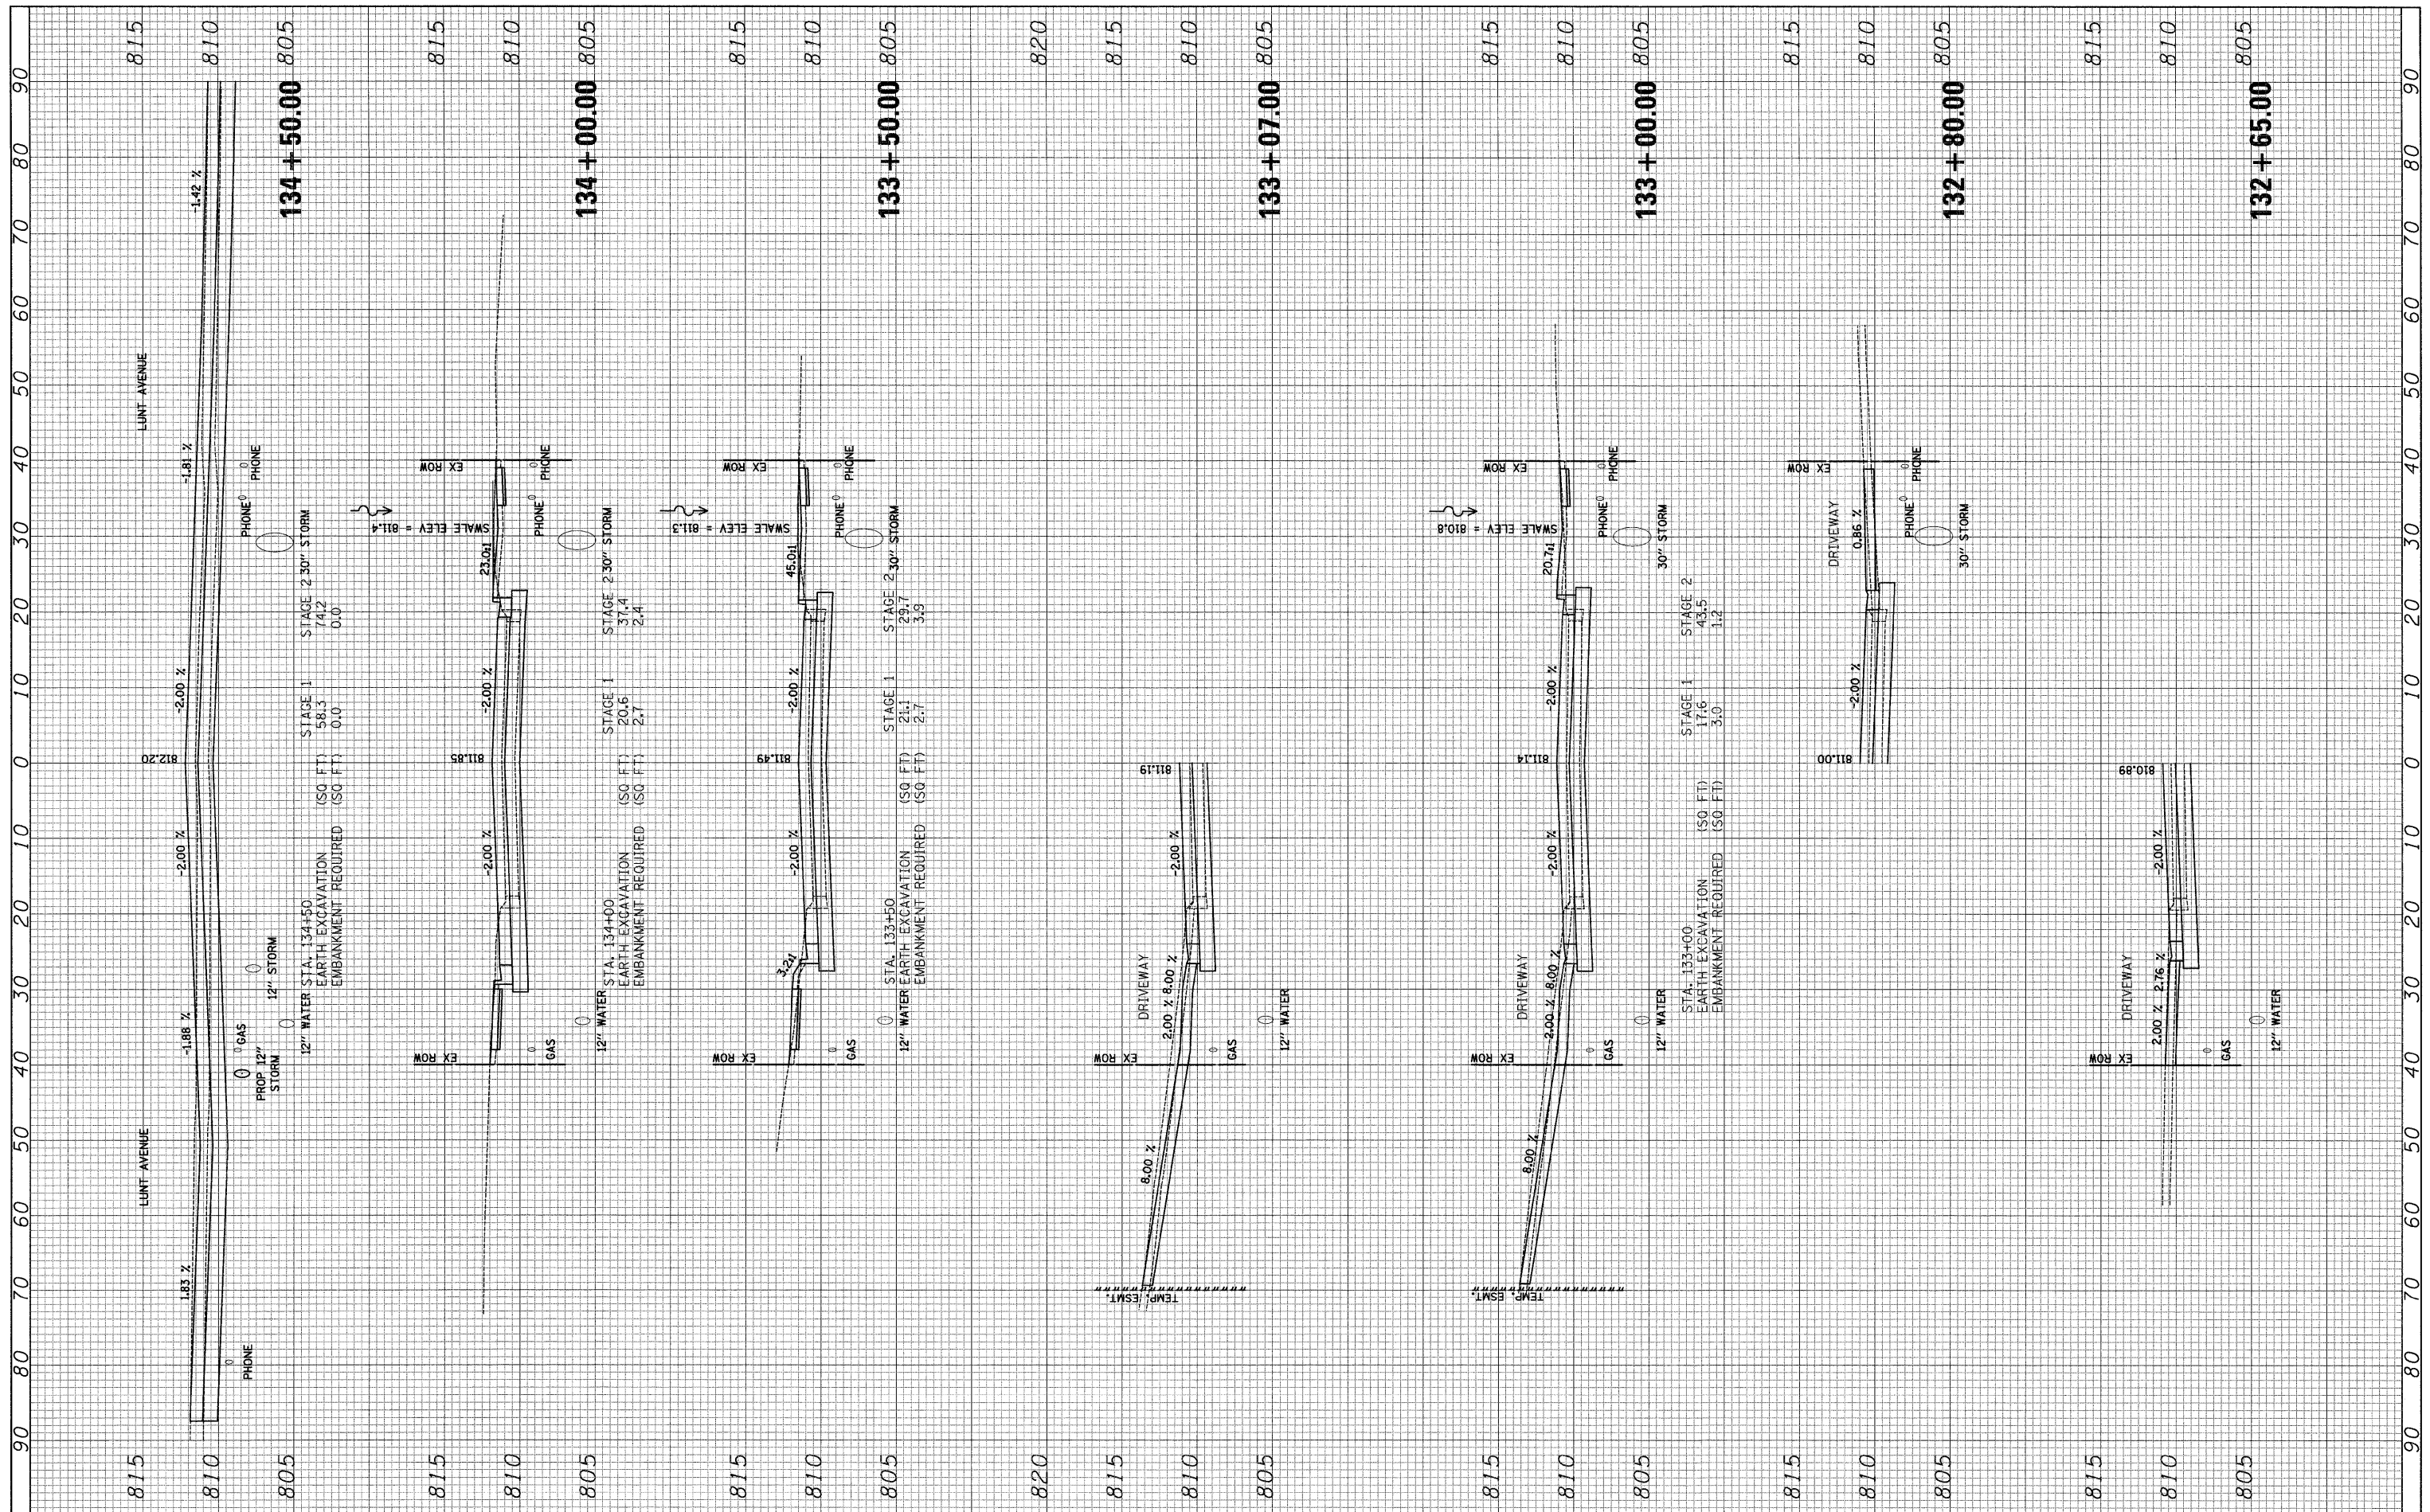

FILE NAME = J:\2215\oad\sheets\2215_xsecs.dgn

USER NAME = jat
 DESIGNED - JAT
 DRAWN - JAT
 CHECKED - DJK
 DATE - 10-16-09

REVISED -
 REVISED -
 REVISED -
 REVISED -

**STATE OF ILLINOIS
 DEPARTMENT OF TRANSPORTATION**

CROSS SECTIONS - WRIGHT BOULEVARD
 SCALE: H: 1"=10'
 V: 1"=5'

F.A.U. RTE. 1351	SECTION 06-00090-00-PV	COUNTY COOK	TOTAL SHEETS 137	SHEET NO. 131
FED. ROAD DIST. NO. 1 ILLINOIS FED. AID PROJECT			CONTRACT NO. 63378	
			ARA-M-80031809	