


FINAL SURVEY	SURVEYED	BY	DATE
NOTE BOOK	PLOTTED		
AREAS CHECKED	TEMPLATE		
NO.	AREAS CHECKED		

ORIGINAL SURVEY	SURVEYED	BY	DATE
NOTE BOOK	PLOTTED		
AREAS CHECKED	TEMPLATE		
NO.	AREAS CHECKED		

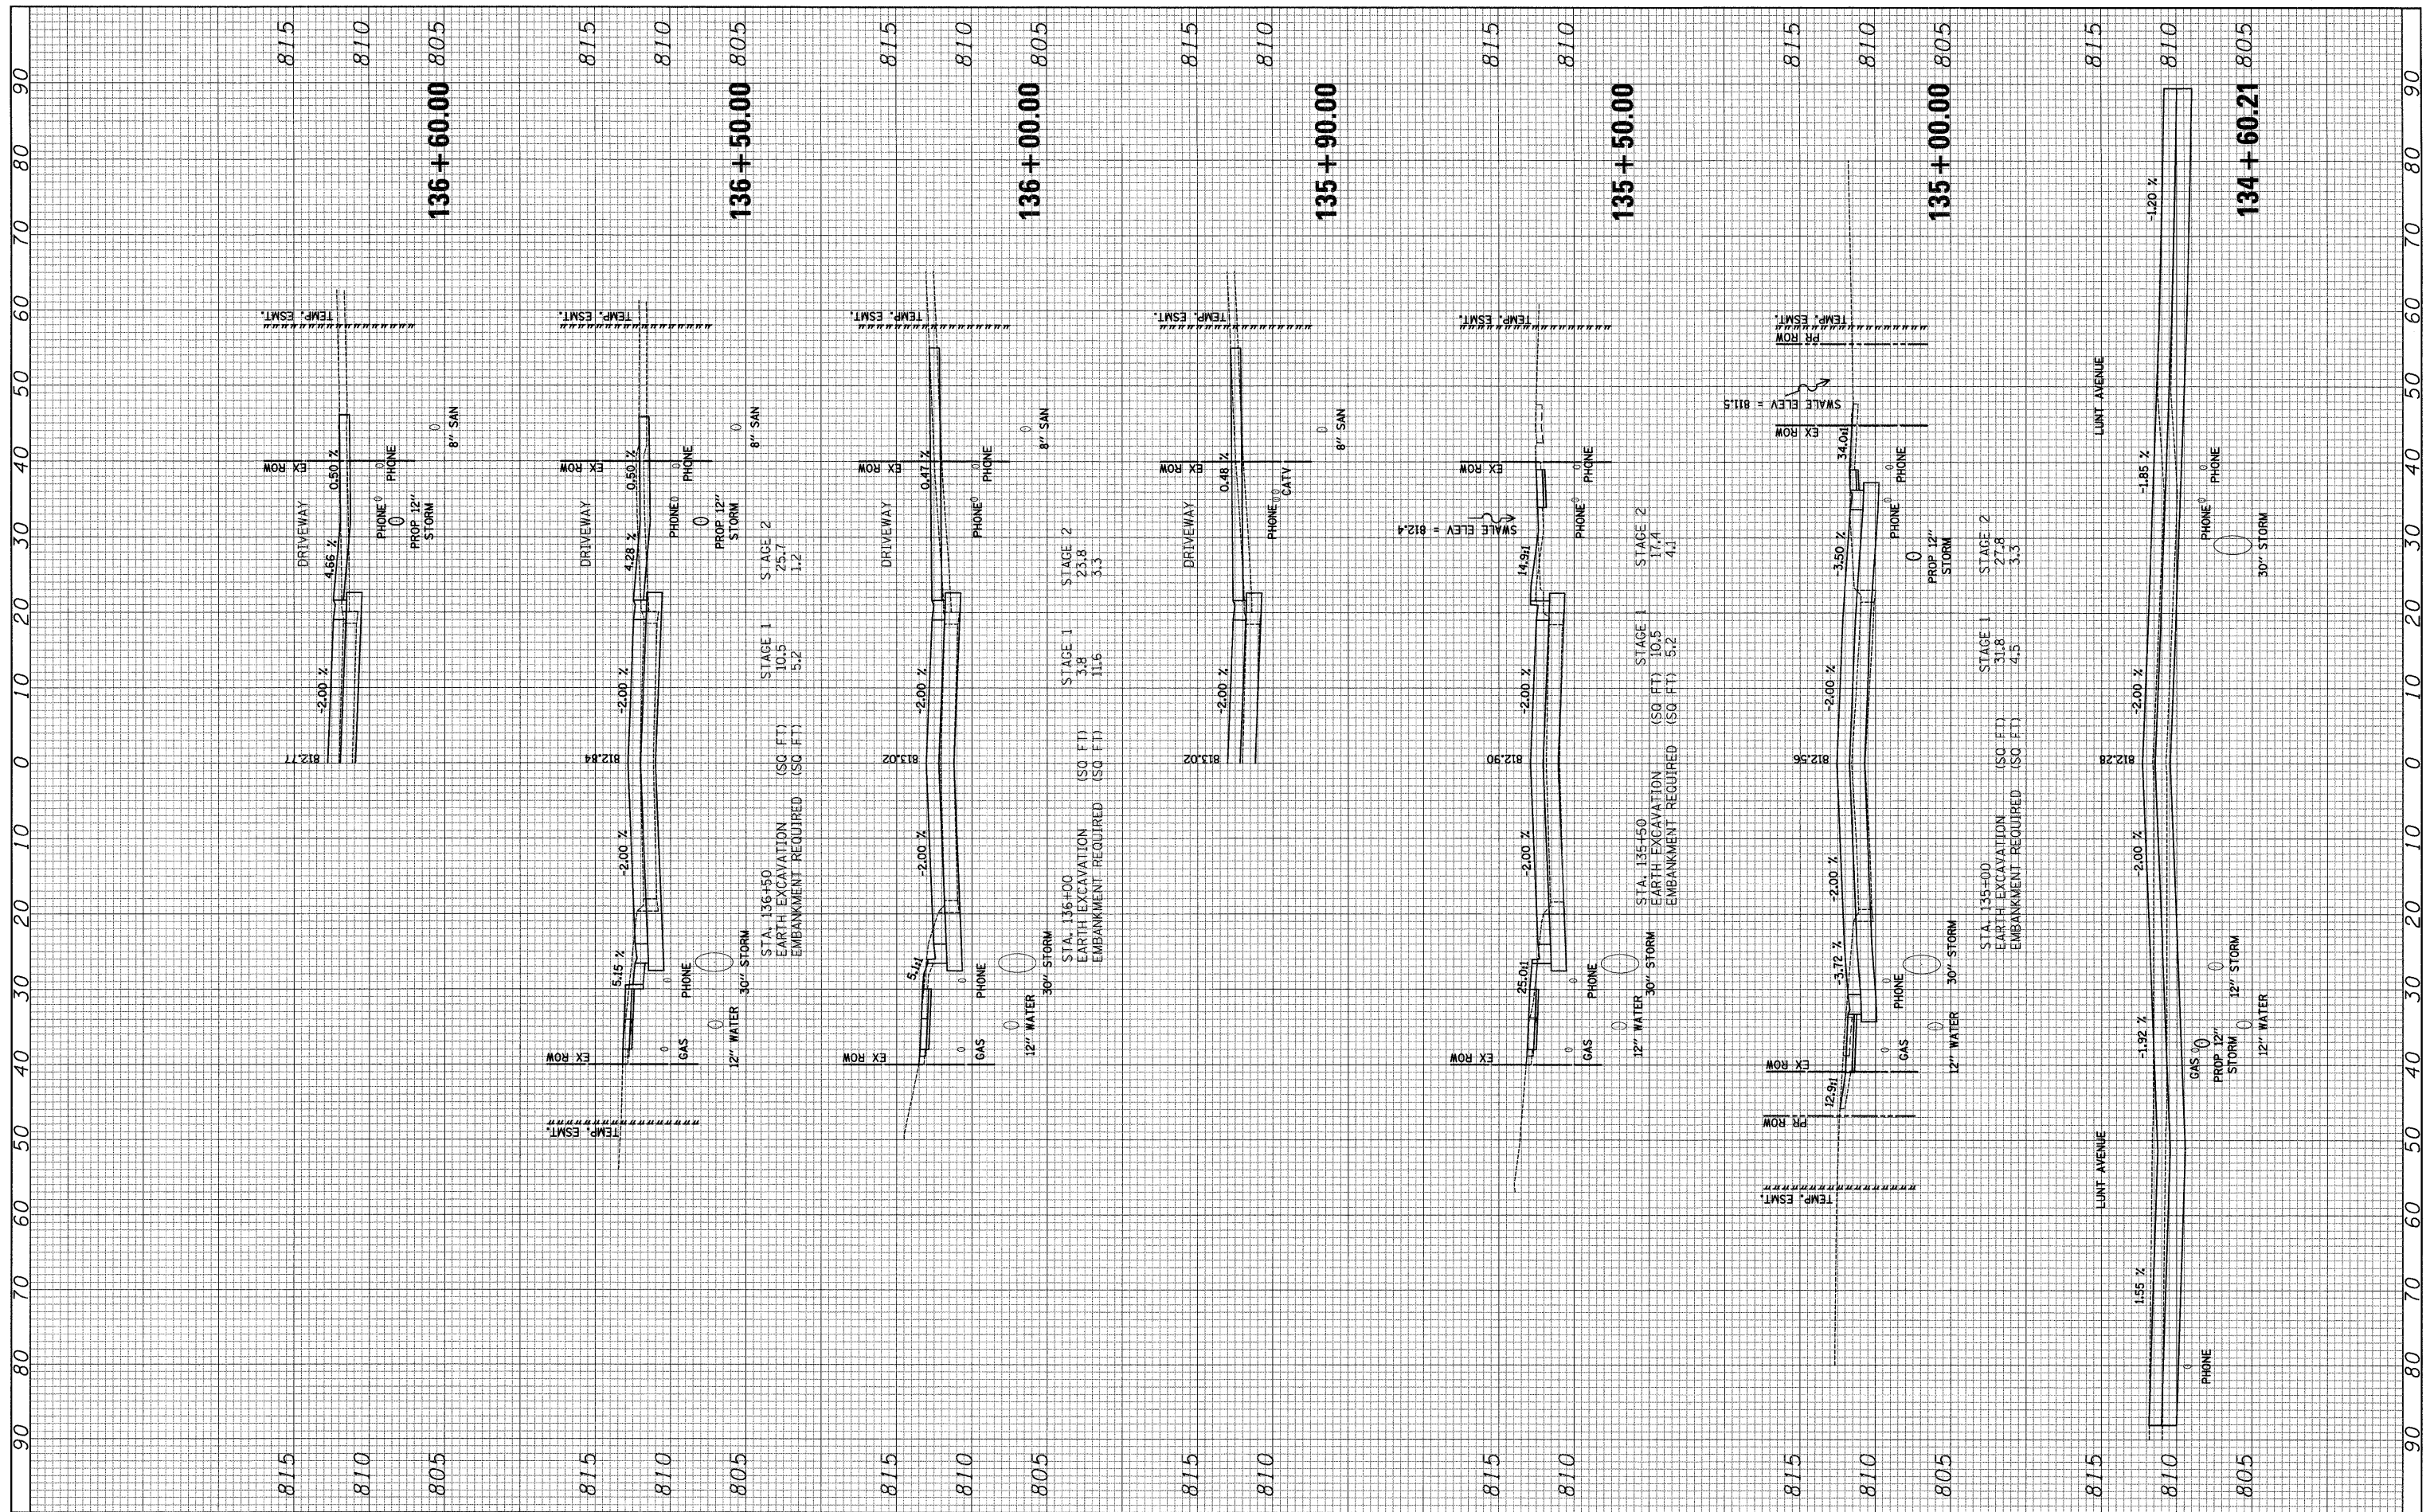

FILE NAME = J:\2215\oad\sheeta\2215_xsecs.dgn
 USER NAME = jat
 PLOT SCALE = 10,0000 Ft / IN.
 PLOT DATE = 10/15/2009

DESIGNED - JAT
 DRAWN - JAT
 CHECKED - DJK
 DATE - 10-16-09

REVISED -
 REVISED -
 REVISED -
 REVISED -

**STATE OF ILLINOIS
 DEPARTMENT OF TRANSPORTATION**

CROSS SECTIONS - WRIGHT BOULEVARD

SCALE: H: 1"=10'
 V: 1"=5'
 SHEET NO. 14 OF 19 SHEETS
 STA. 134+60.21 TO STA. 136+60.00

F.A.U. RTE. 1351	SECTION 06-00090-00-PV	COUNTY COOK	TOTAL SHEETS 137	SHEET NO. 132
FED. ROAD DIST. NO. 1 ILLINOIS FED. AID PROJECT			CONTRACT NO. 63378	
			ARA-M-80031809	