


| | | | |
|---------------|---------------|----|------|
| FINAL SURVEY | SURVEYED | BY | DATE |
| NOTE BOOK | PLOTTED | | |
| AREAS CHECKED | TEMPLATE | | |
| NO. | AREAS CHECKED | | |

| | | | |
|-----------------|---------------|----|------|
| ORIGINAL SURVEY | SURVEYED | BY | DATE |
| NOTE BOOK | PLOTTED | | |
| AREAS CHECKED | TEMPLATE | | |
| NO. | AREAS CHECKED | | |

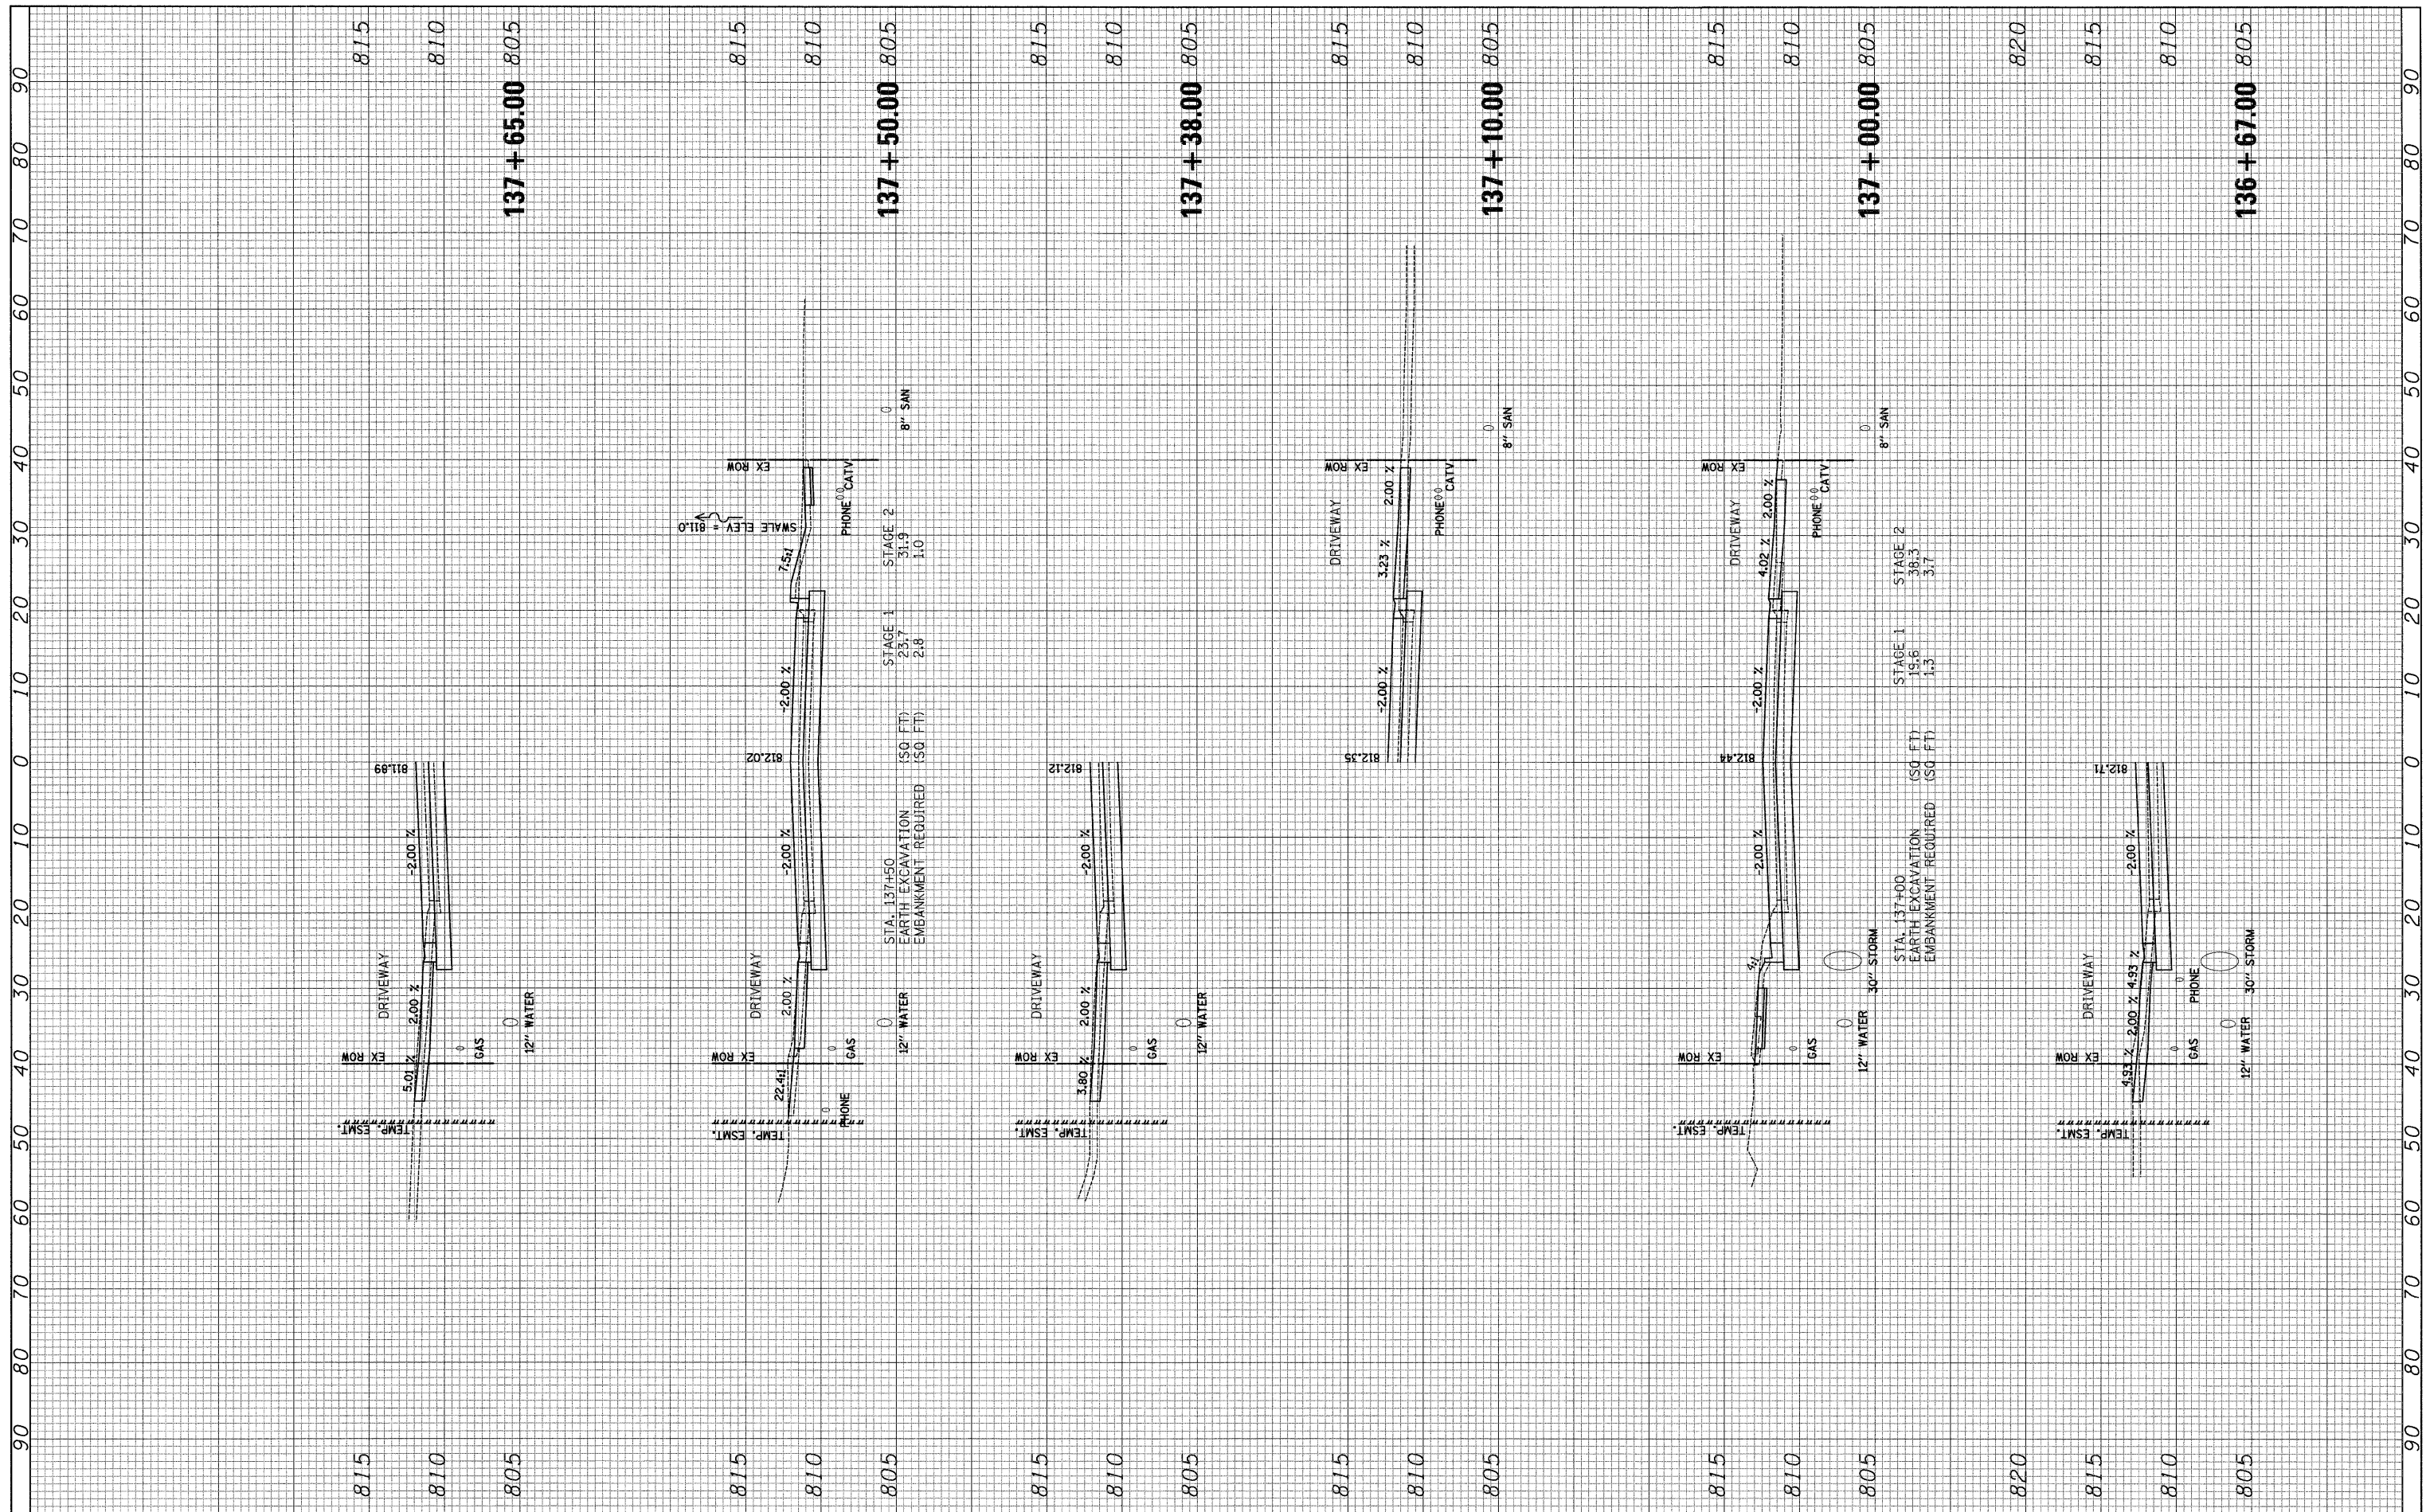

FILE NAME = J:\2215\oad\sheets\2215_xsecs.dgn

USER NAME = jat
 PLOT SCALE = 10,0000 ft / IN.
 PLOT DATE = 10/15/2009

DESIGNED - JAT
 DRAWN - JAT
 CHECKED - DJK
 DATE - 10-16-09

REVISED -
 REVISED -
 REVISED -
 REVISED -

**STATE OF ILLINOIS
 DEPARTMENT OF TRANSPORTATION**

CROSS SECTIONS - WRIGHT BOULEVARD

SCALE: H: 1"=10'
 V: 1"=5'

SHEET NO. 15 OF 19 SHEETS STA. 136+67.00 TO STA. 137+65.00

| | | | | |
|---|------------------------|-------------|------------------|---------------|
| F.A.U. RTE. 1351 | SECTION 06-00090-00-PV | COUNTY COOK | TOTAL SHEETS 137 | SHEET NO. 133 |
| CONTRACT NO. 63378 | | | | |
| FED. ROAD DIST. NO. 1 ILLINOIS FED. AID PROJECT ARA-M-8003(809) | | | | |