

FINAL SURVEY PLOTTED TEMPLATE AREAS CHECKED


BY: \_\_\_\_\_ DATE: \_\_\_\_\_

NO. \_\_\_\_\_

ORIGINAL SURVEY PLOTTED TEMPLATE AREAS CHECKED

BY: \_\_\_\_\_ DATE: \_\_\_\_\_

NO. \_\_\_\_\_

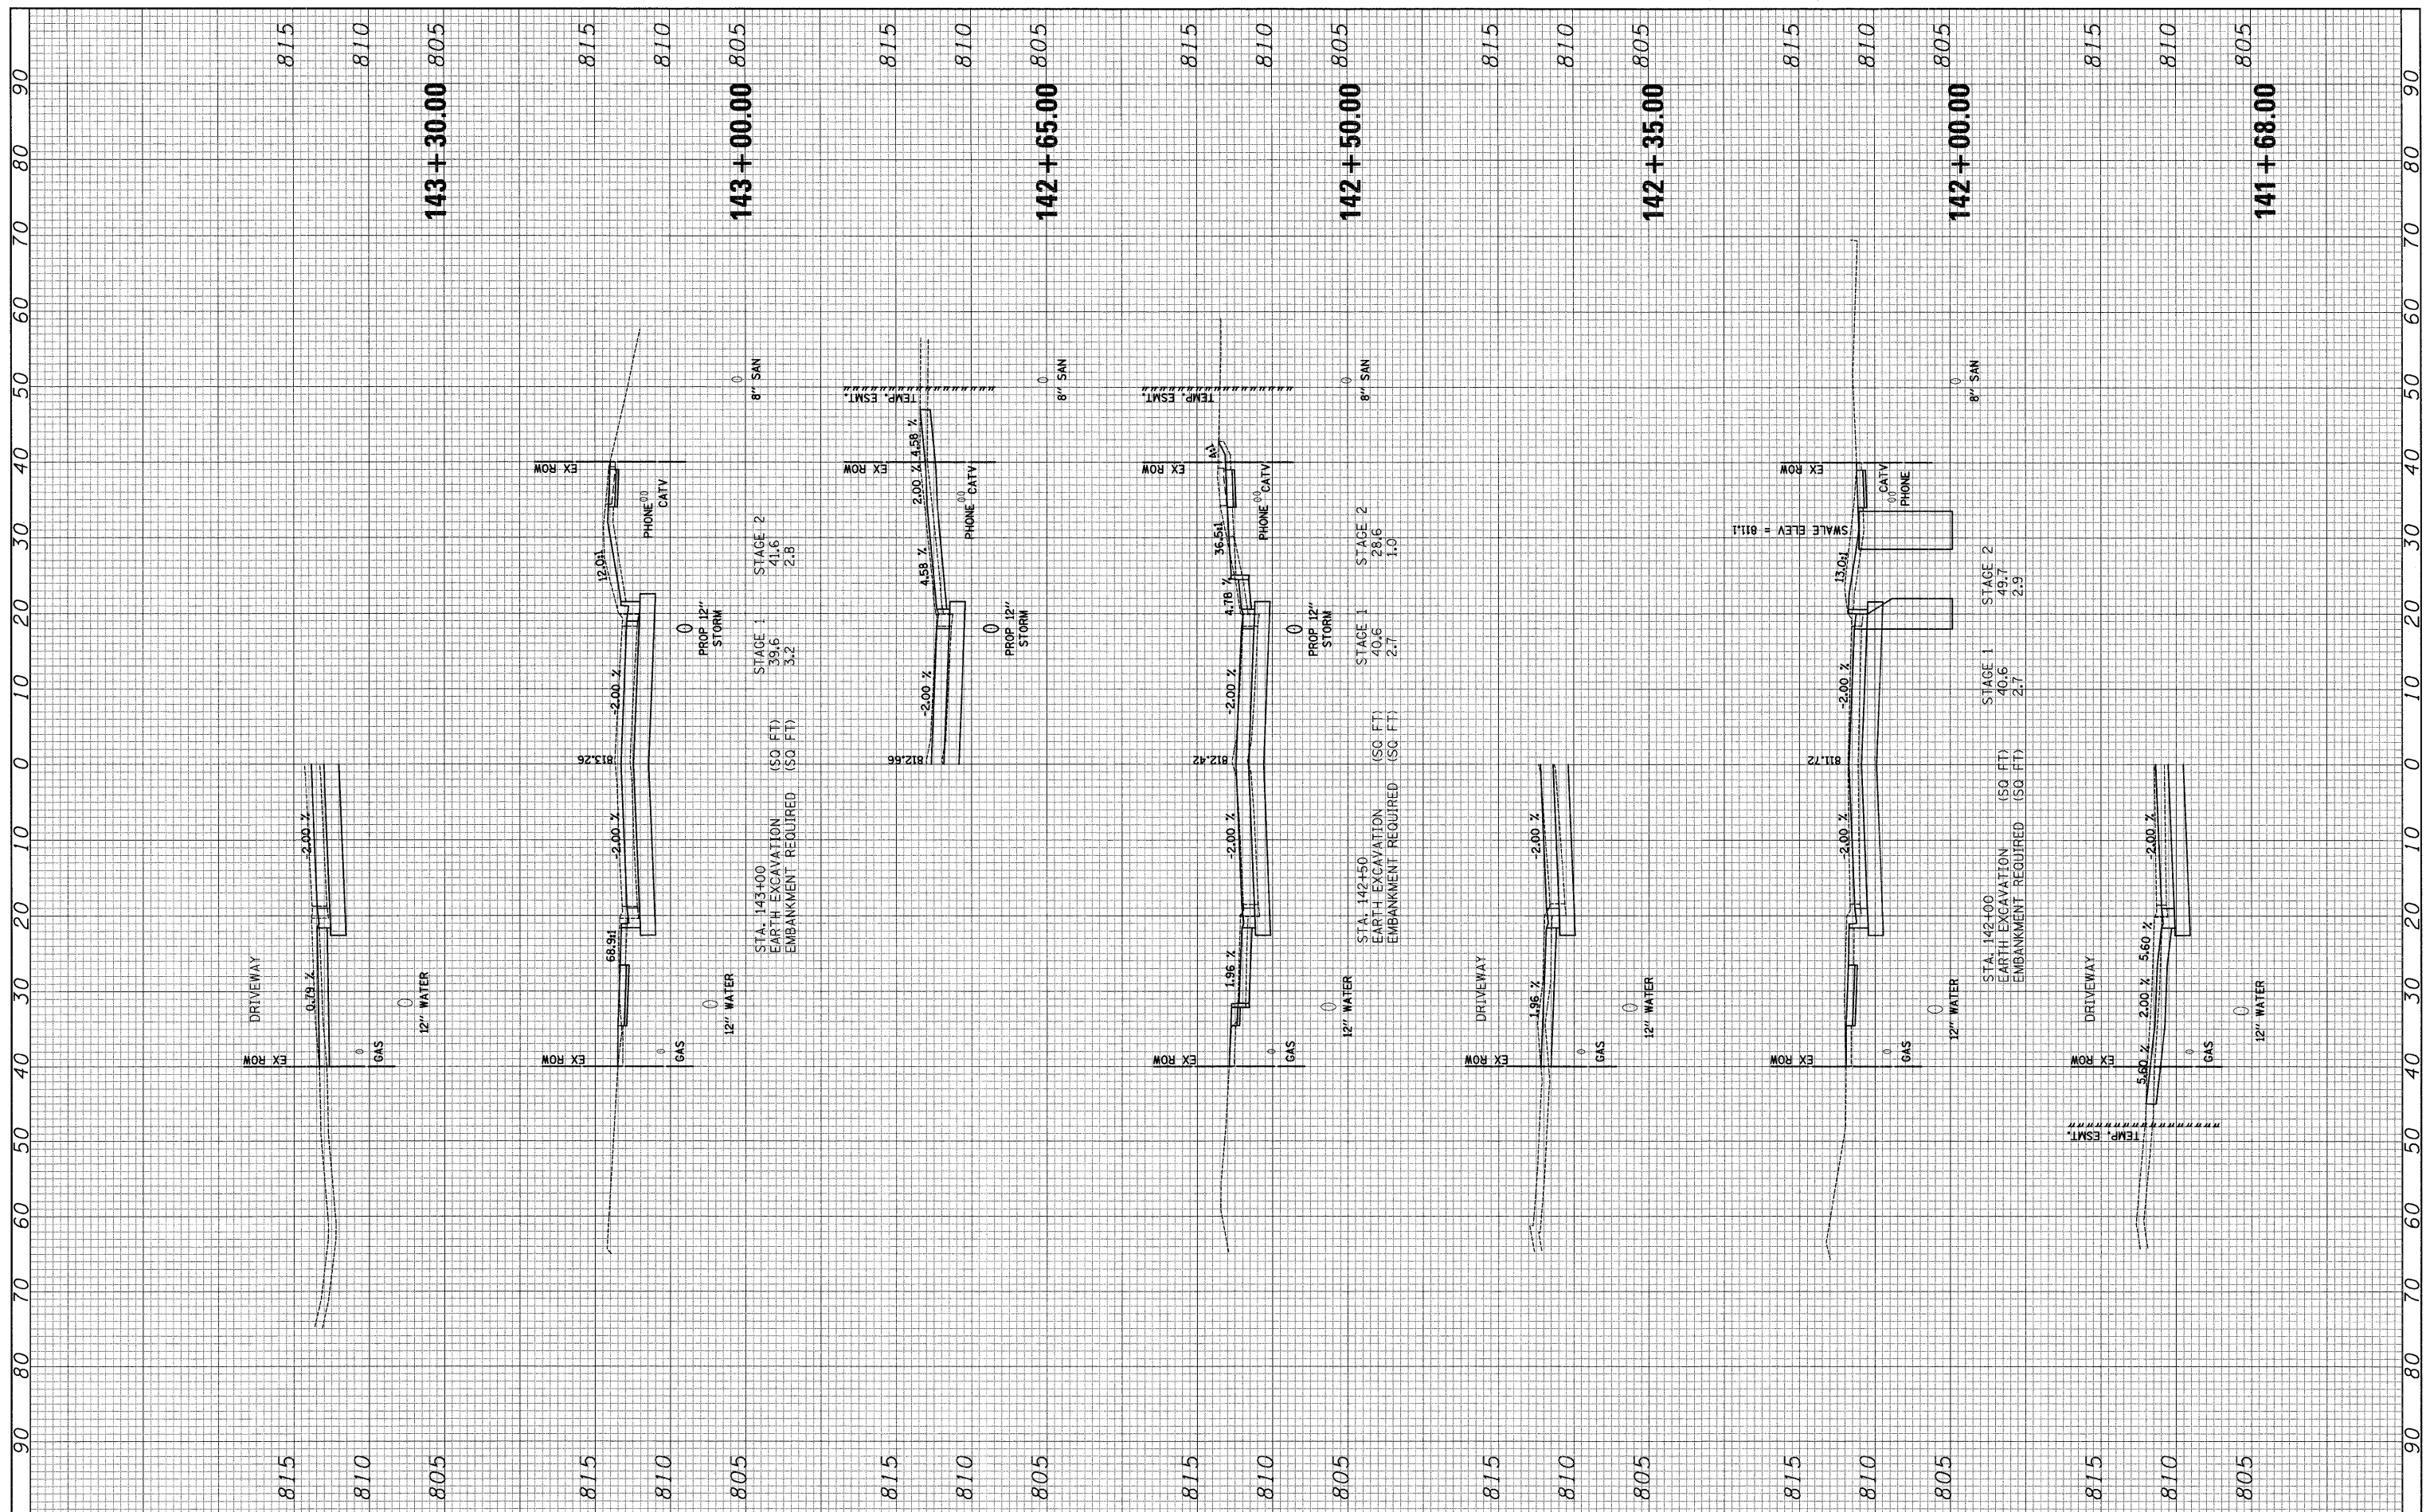

FILE NAME = J:\2215\cod\sheets\2215\_xsocs.dgn

USER NAME = jat

PLOT SCALE = 10.0000 ft / IN.

PLOT DATE = 10/15/2009

DESIGNED - JAT

DRAWN - JAT

CHECKED - DJK

DATE - 10-16-09

REVISED -

REVISED -

REVISED -

REVISED -

**STATE OF ILLINOIS**  
**DEPARTMENT OF TRANSPORTATION**

**CROSS SECTIONS - WRIGHT BOULEVARD**

SCALE: H: 1"=10'  
V: 1"=5'

SHEET NO. 18 OF 19 SHEETS

STA. 141+68.00 TO STA. 143+30.00

F.A.U. RTE. 1351	SECTION 06-00090-00-PV	COUNTY COOK	TOTAL SHEETS 137	SHEET NO. 136
CONTRACT NO. 63378				
FED. ROAD DIST. NO. 1   ILLINOIS FED. AID PROJECT ARA-M-80031809				