


FINAL SURVEY	SURVEYED	BY	DATE
NOTE BOOK	PLOTTED		
AREAS CHECKED	TEMPLATE		
NO.	AREAS CHECKED		

ORIGINAL SURVEY	SURVEYED	BY	DATE
NOTE BOOK	PLOTTED		
AREAS CHECKED	TEMPLATE		
NO.	AREAS CHECKED		

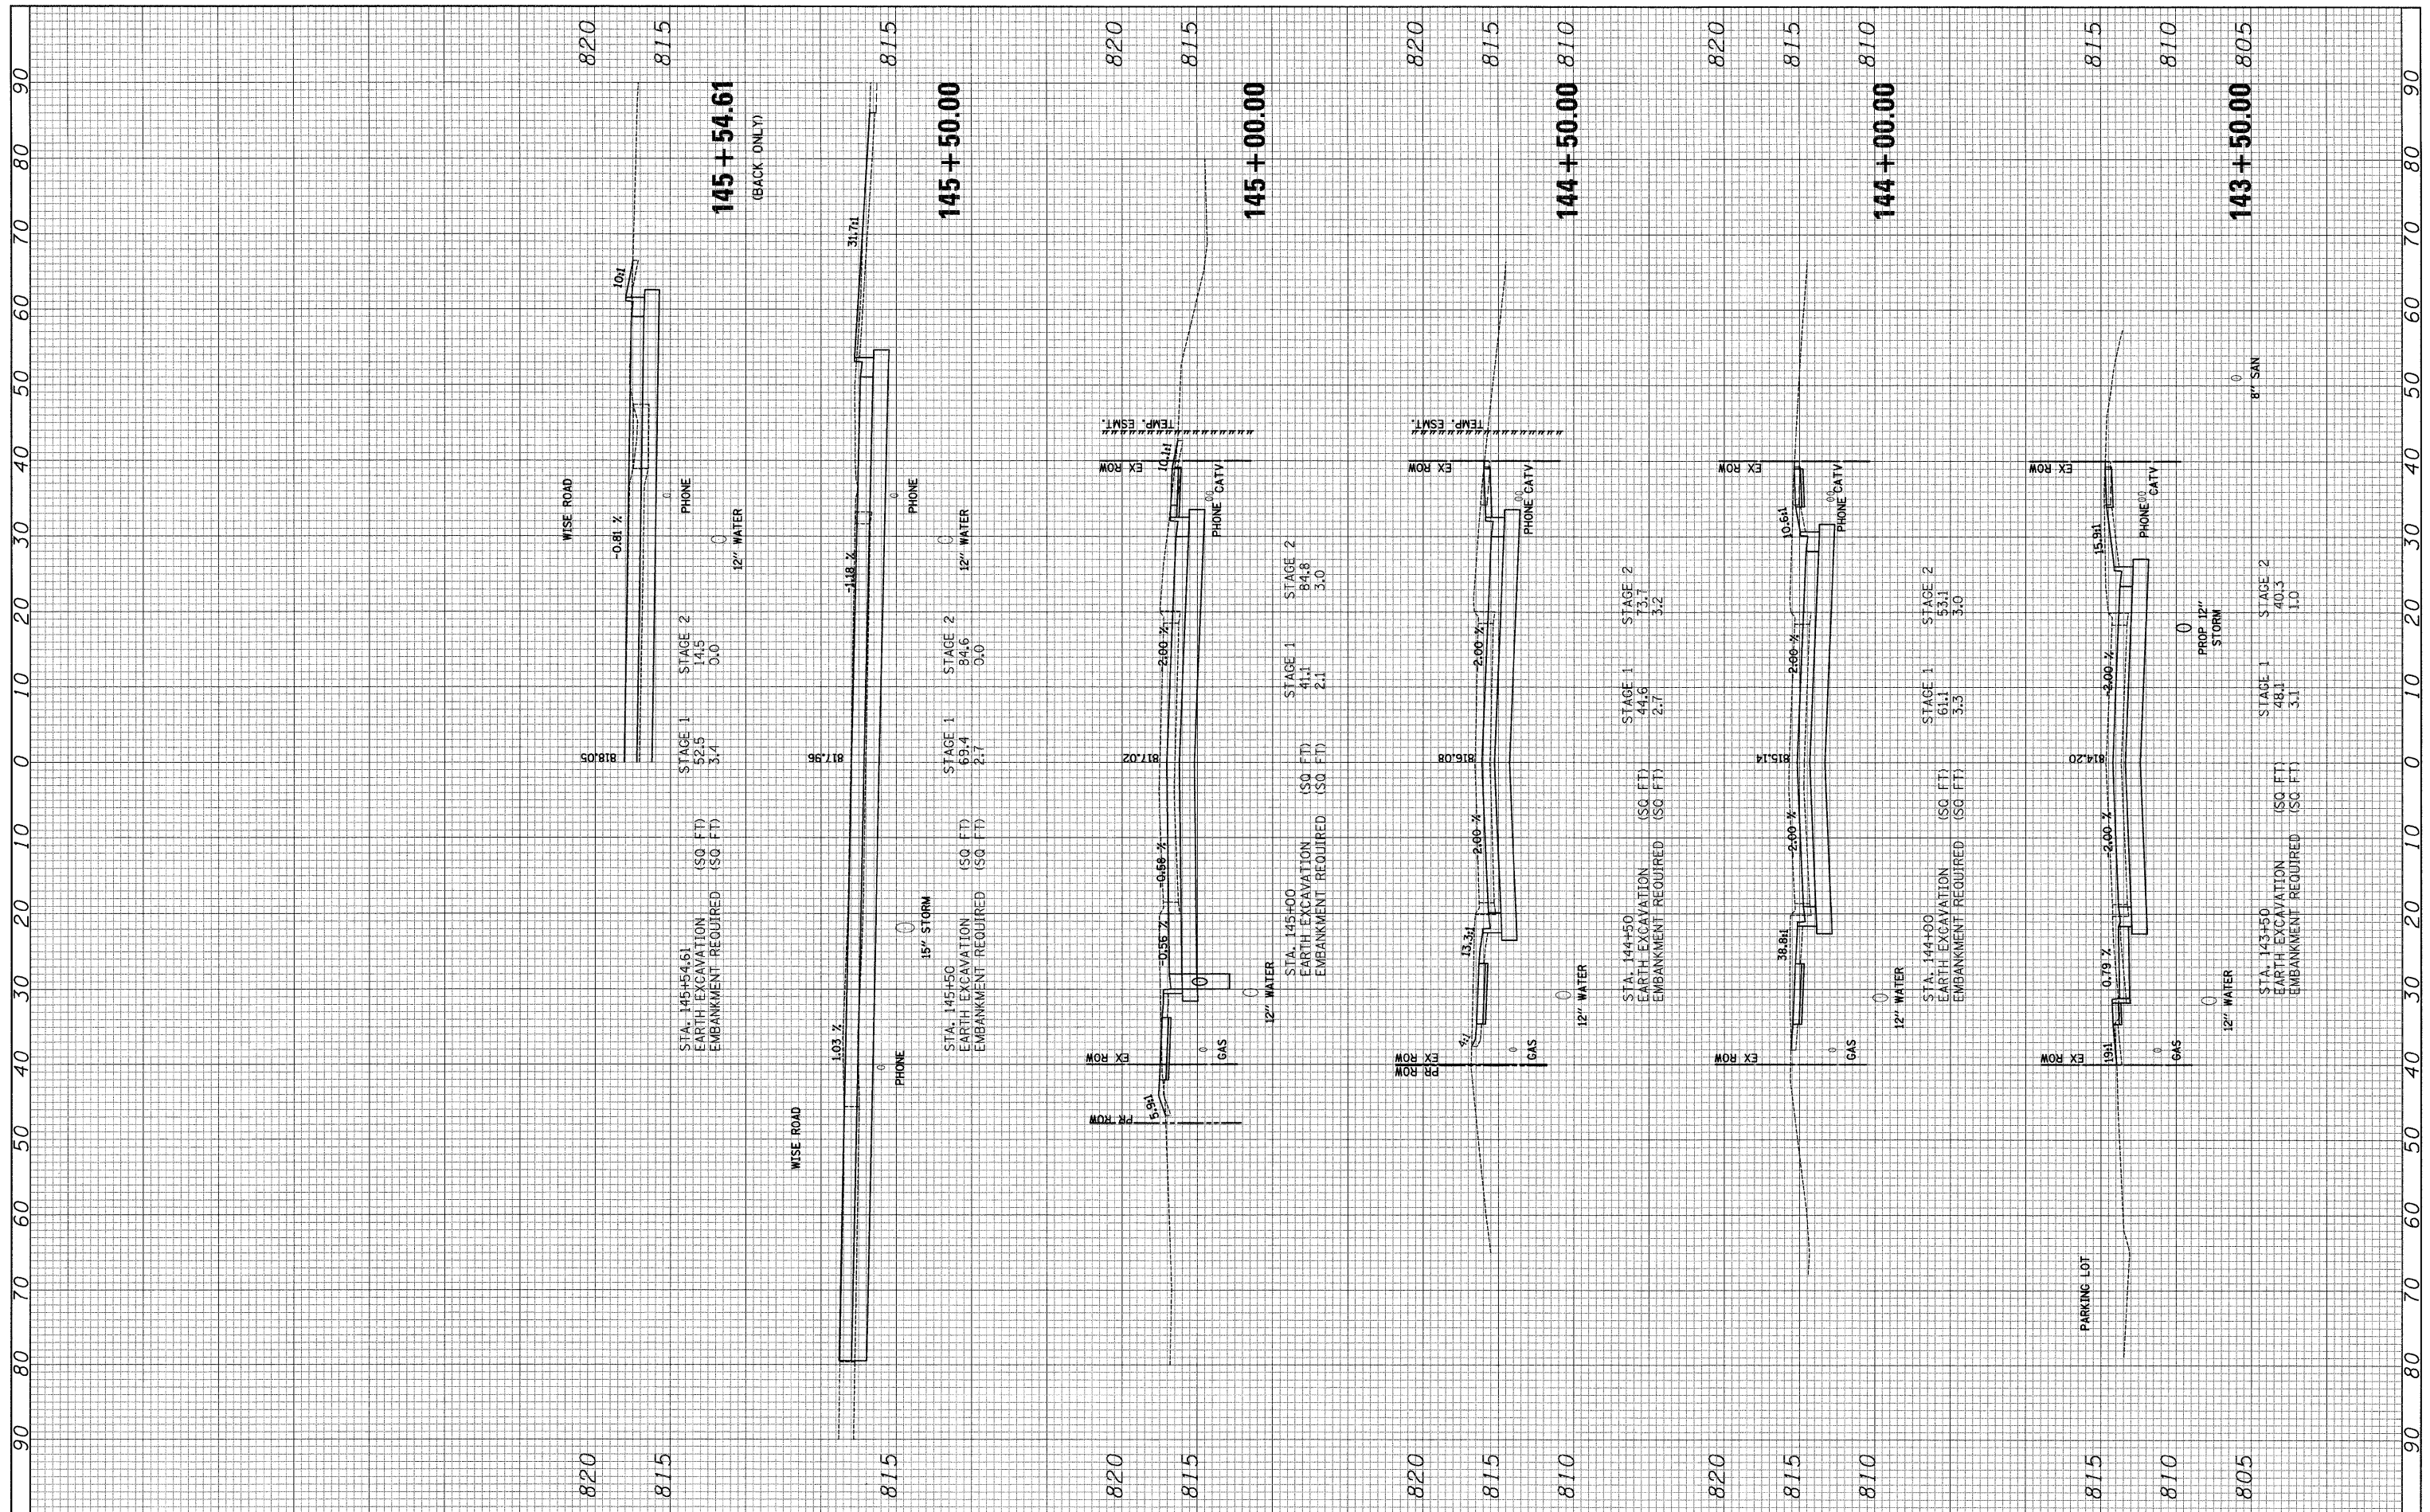

FILE NAME = J:\2215\ood\sheets\2215.vsecs.dgn
 USER NAME = jat
 PLOT SCALE = 10.0000 Ft / IN.
 PLOT DATE = 10/15/2009

DESIGNED - JAT	REVISED -
DRAWN - JAT	REVISED -
CHECKED - DJK	REVISED -
DATE - 10-16-09	REVISED -

**STATE OF ILLINOIS
 DEPARTMENT OF TRANSPORTATION**

CROSS SECTIONS - WRIGHT BOULEVARD

SCALE: H: 1"=10'
 V: 1"=5'

SHEET NO. 19 OF 19 SHEETS STA. 143+50.00 TO STA. 145+54.61

F.A.U. RTE. 1351	SECTION 06-00090-00-PV	COUNTY COOK	TOTAL SHEETS 137	SHEET NO. 137
CONTRACT NO. 63378				
FED. ROAD DIST. NO. 1 ILLINOIS FED. AID PROJECT ARA-M-8003(809)				