



TYPICAL SECTIONS

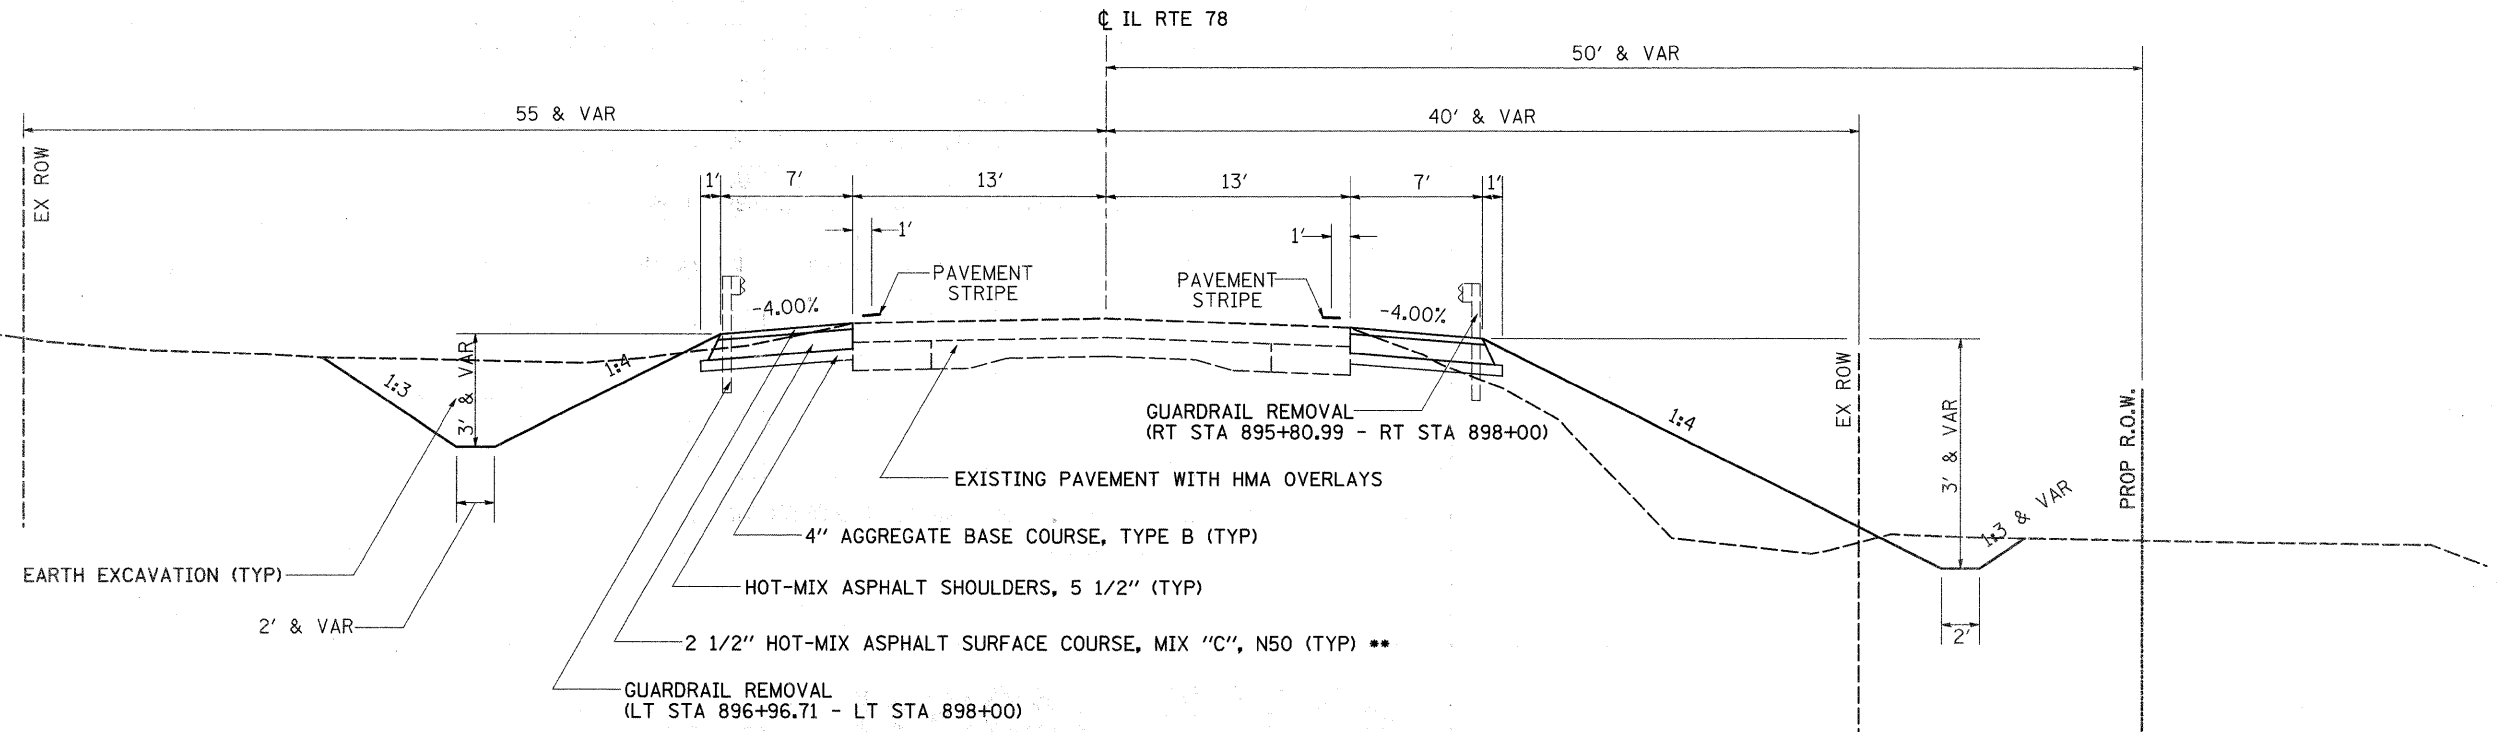

CULVERT TYPICAL SECTION - IL RTE 78 @ PROPOSED CULVERT SN 043-1060
STA 895+00 - STA 898+00

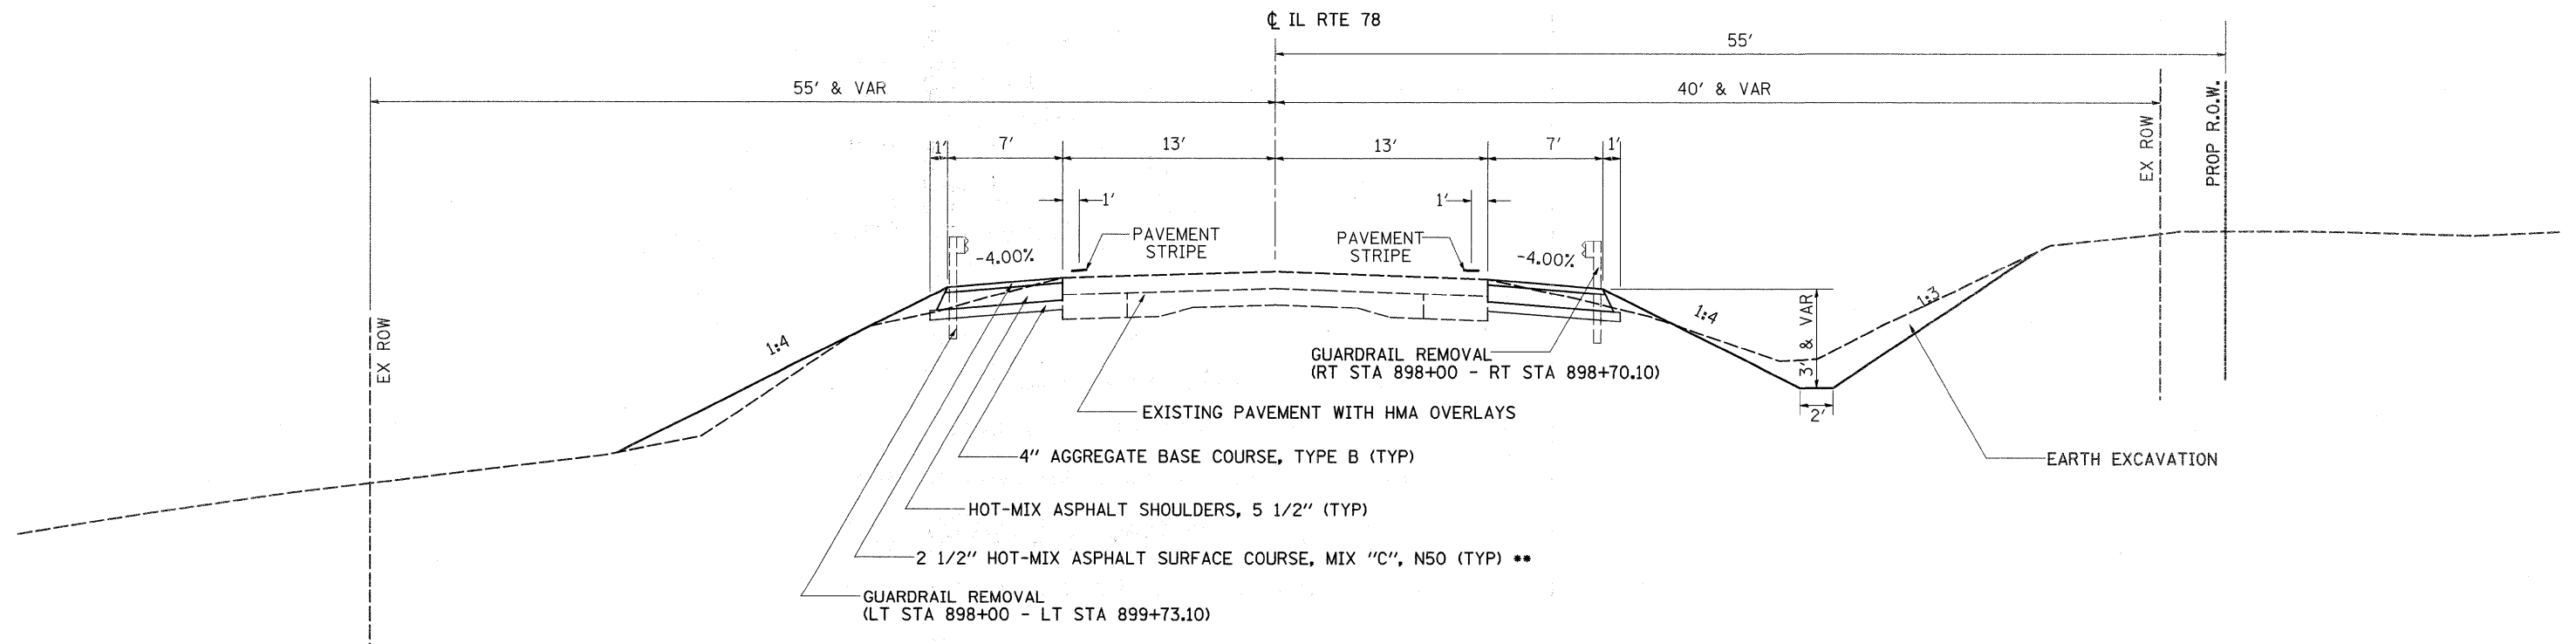

CULVERT TYPICAL SECTION - IL RTE 78 @ PROPOSED CULVERT SN 043-1060
STA 898+00 - STA 900+50

** HMA PLACED IN 2 LIFTS:
1 1/2" TOP LIFT AND 1" BOTTOM LIFT; 112 LBS/SY/IN
NOTE: NO DITCH RT STA 895+00 - RT STA 896+50

FILE NAME =	USER NAME = goffjl	DESIGNED -	REVISED -	STATE OF ILLINOIS DEPARTMENT OF TRANSPORTATION	TYPICAL SECTIONS			F.A.P. RTE.	SECTION	COUNTY	TOTAL SHEETS	SHEET NO.
ca\pwork\FWIDOT\GOFFJL\dms37299\d01107.tpd.dgn		DRAWN -	REVISED -		650	104T-2	JO DAVIESS	53	6			
PLOT SCALE = 50.0000' / IN.		CHECKED -	REVISED -		CONTRACT NO. 64C79							
PLOT DATE = Mon Sep 21 07:55:24 2009		DATE -	REVISED -		ILLINOIS FED. AID PROJECT							
				SCALE:	SHEET NO. 1 OF 6 SHEETS	STA. 895+00	TO STA. 900+50					