

STAGE 1 CONSTRUCTION


1. CONSTRUCT ONE HALF OF PROPOSED BRIDGE (SEE STRUCTURE PLANS).
2. CONSTRUCT SB IL RTE 2 PASSING, DRIVING, RIGHT TURN LANE, SHOULDERS AND DRIVES.

STAGE 1 TRAFFIC

- TURN LANES
1. PROVIDE LEFT TURN LANES FOR ALL APPROACHES TO THE INTERSECTION OF IL RTE 2 AND BELTLINE.
 2. MAINTAIN EXISTING RIGHT TURN LANES FOR:
 - NB BELTLINE TO CE
 - SB IL RTE 2 TO WB IL RTE 2
 - EB IL RTE 2 TO SB BELTLINE
 3. CLOSE LEFT TURN LANE FOR SB BELT LINE RD TO ISLAND BLVD.
- NORTHBOUND TRAFFIC
1. MERGE PASSING AND DRIVING LANES OF NB BELTLINE RD INTO THE DRIVING LANE OF NB BELTLINE SOUTH OF THE INTERSECTION WITH IL RTE 2.
 2. MAINTAIN ONE 12' LANE AT ALL TIMES THROUGH THE CONSTRUCTION WORK ZONE.
- SOUTHBOUND
1. MERGE PASSING AND DRIVING LANES OF SB IL RTE 2 INTO THE PASSING LANE OF IL RTE 2 NORTH OF THE EB US 20 RAMP TO SB IL RTE 2.
 2. SHIFT SB IL RTE 2 PASSING LANE TO EXISTING NB PASSING LANE UNTIL AFTER THE BRIDGE.
 3. SHIFT SB IL RTE 2 TRAFFIC 12' TO THE LEFT TO ALLOW A LEFT TURN LANE.
 4. SOUTH OF THE INTERSECTION OF IL RTE 2 AND BELTLINE, SHIFT SB TRAFFIC BACK TO EXISTING SB PASSING LANES.
- EASTBOUND
1. CHANGE EXISTING EB THRU/LEFT LANE TO A THRU ONLY LANE.

STAGE 1 NOTES

1. STATION AND OFFSETS FOR SHIFTING AND MERGING TRAFFIC ARE GIVEN TO THE OUTSIDE EDGE OF LANE UNLESS NOTED OTHERWISE.
2. PLACE A MESSAGE BOARD ON EASTBOUND IL RTE 2 ONE (1) WEEK PRIOR TO CHANGING THE TRAFFIC PATTERN ON EASTBOUND IL RTE 2.

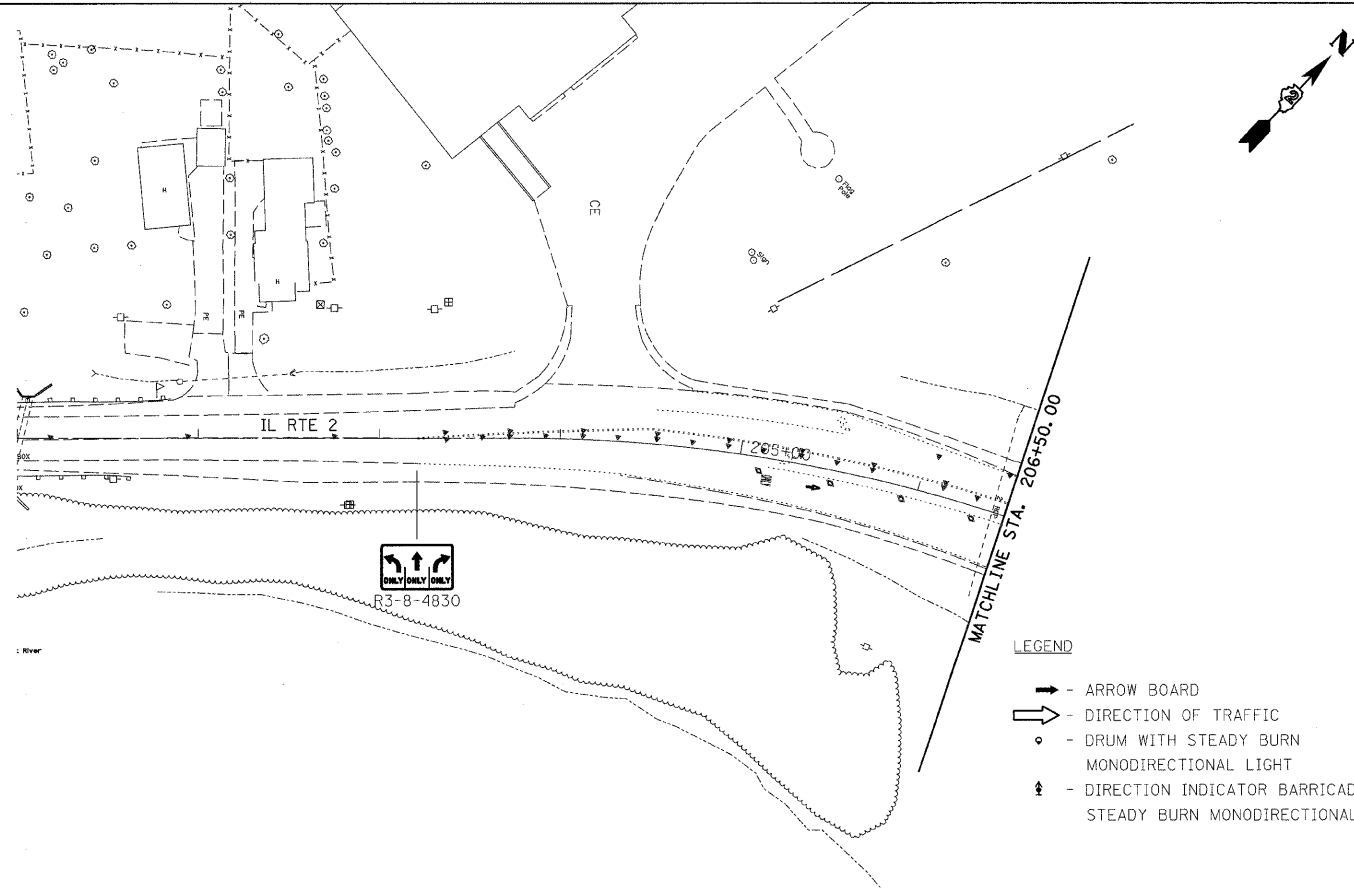

PAVEMENT MARKING LEGEND

- 1 - 4" YELLOW
- 2 - 4" WHITE
- 3 - 24" WHITE
- 4 - 12" YELLOW
- 5 - 4" DOUBLE YELLOW
- 6 - 6" WHITE SKIP DASH (2'/6')
- 7 - 4" WHITE (10'/30')

LEGEND

- - ARROW BOARD
- ⇨ - DIRECTION OF TRAFFIC
- - DRUM WITH STEADY BURN MONODIRECTIONAL LIGHT
- ⇩ - DIRECTION INDICATOR BARRICADE WITH STEADY BURN MONODIRECTIONAL LIGHT

- ⚡ - TYPE II BARRICADE WITH STEADY BURN MONODIRECTIONAL LIGHT
- ⚡ - TYPE III BARRICADE WITH FLASHING MONODIRECTIONAL LIGHTS
- ▭ - TEMPORARY PAVEMENT CONSTRUCTED DURING THIS STAGE

FILE NAME - #FILEL#	USER NAME - #USER#	DESIGNED -	REVISED -	STATE OF ILLINOIS DEPARTMENT OF TRANSPORTATION	MAINTENANCE OF TRAFFIC STAGE 1			F.A.P. RTE.	SECTION	COUNTY	TOTAL SHEETS	SHEET NO.
	PLOT SCALE = #SCALE#	DRAWN -	REVISED -		SCALE: 1:50	SHEET NO. 1 OF 3 SHEETS	STA. 201+00 TO STA. 206+50	742	34BR-1	WINNEBAGO	78	21
	PLOT DATE = #DATE#	CHECKED -	REVISED -		CONTRACT NO. 64E68							
		DATE -	REVISED -		ILLINOIS FED. AID PROJECT							