



# TYPICAL SECTIONS

## STA 598+25 TO 599+75

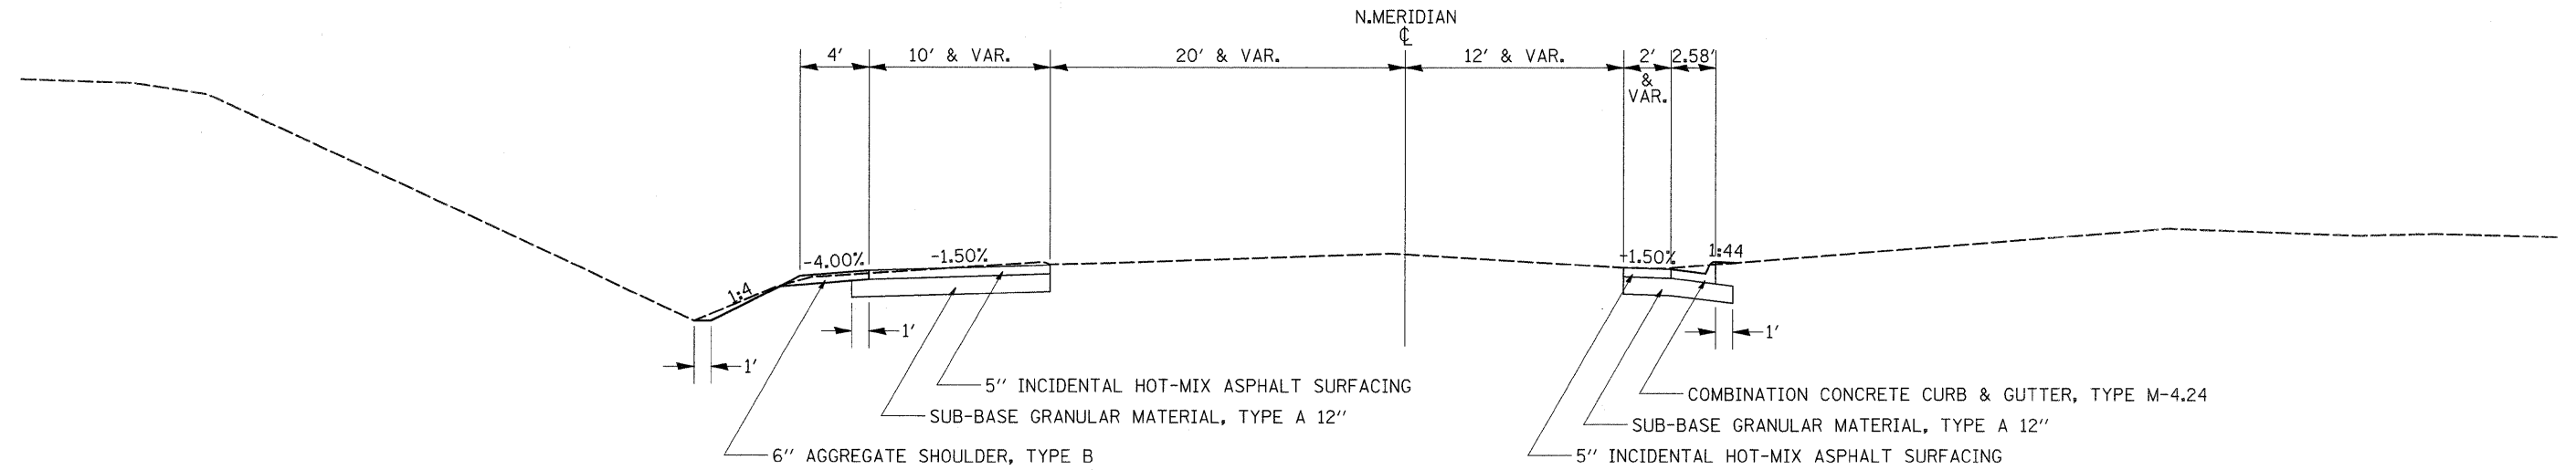

## STA 299+25 TO 301+00

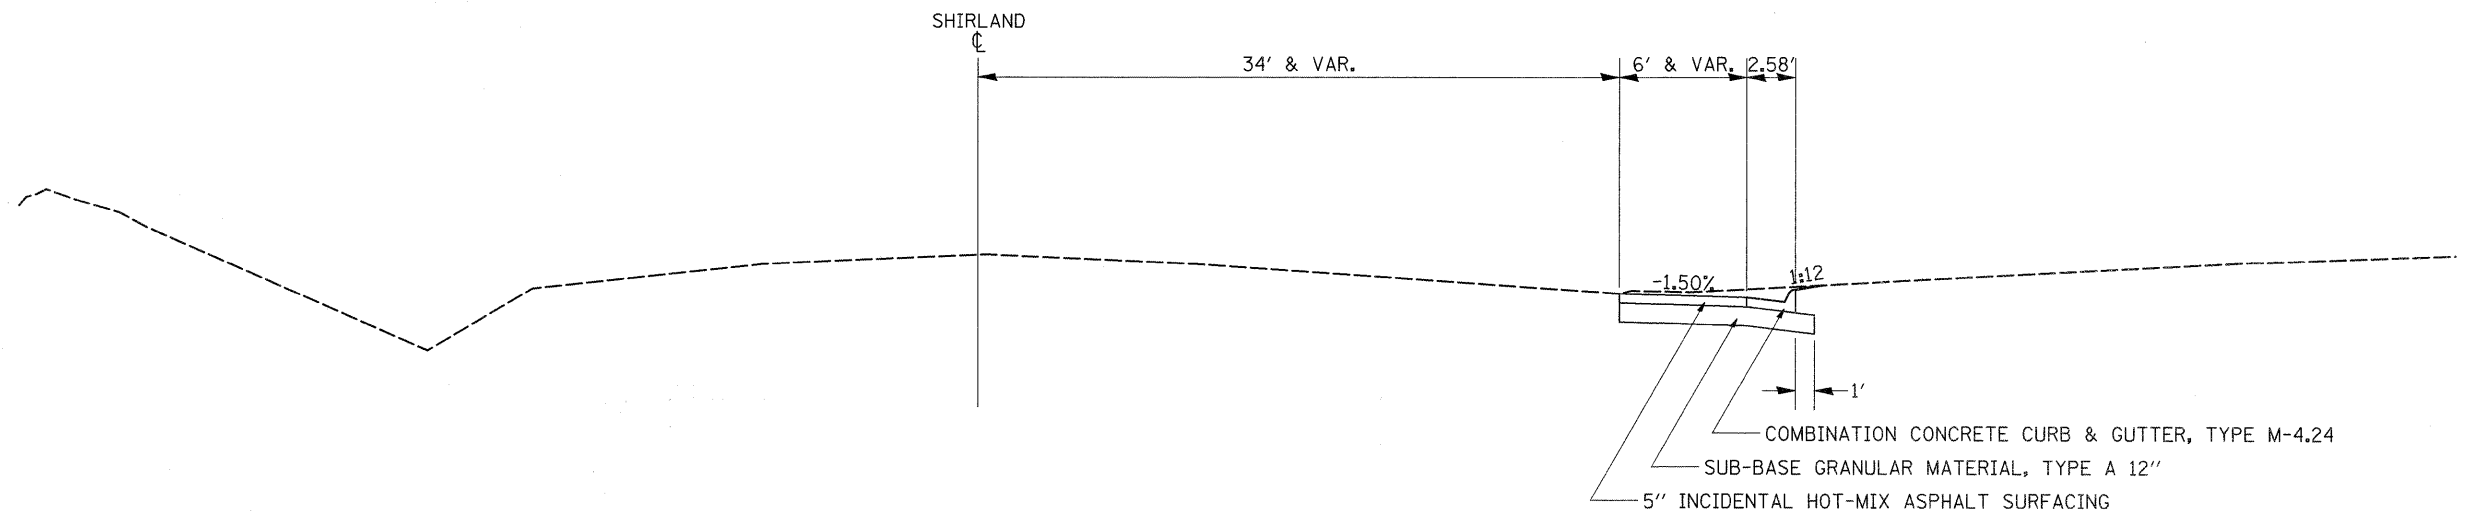

NOTE: 5" INCIDENTAL TO BE PLACED IN 2 LIFTS  
BOTTOM LIFT 3" TOP LIFT 2"

FILE NAME =	USER NAME = goffjl	DESIGNED -	REVISED -	<b>STATE OF ILLINOIS DEPARTMENT OF TRANSPORTATION</b>	<b>DETOUR TYPICAL SECTION</b>			F.A.P. RTE.	SECTION	COUNTY	TOTAL SHEETS	SHEET NO.
o:\pwork\pwork\goffjl\08142284\08430	detour.typ.dgn	DRAWN -	REVISED -					505	115T	WINNEBAGO	120	11
PLOT SCALE = 50.0000' / IN.	CHECKED -	REVISED -	REVISED -		SCALE: SHEET NO. OF SHEETS STA. TO STA.			CONTRACT NO. 64E89				
PLOT DATE = Fri Oct 09 12:01:36 2009	DATE -	REVISED -	REVISED -		FED. ROAD DIST. NO. ILLINOIS FED. AID PROJECT							