


FOR INFORMATION ONLY:
THIS SHEET IS TO SHOW THE ULTIMATE DESIGN AT THE
INTERSECTION OF ROCKTON ROAD/UNION STREET AND
SHOULD BE USED FOR THE RELOCATION OF UTILITY POLE AND
FIRE HYDRANT RELOCATION ONLY IN THE NORTHWEST RETURN.

FOR INFORMATION ONLY:
THIS SHEET IS TO SHOW THE ULTIMATE DESIGN AT THE
INTERSECTION OF ROCKTON ROAD/UNION STREET AND
SHOULD BE USED FOR THE RELOCATION OF UTILITY POLE AND
FIRE HYDRANT RELOCATION ONLY IN THE NORTHWEST RETURN.

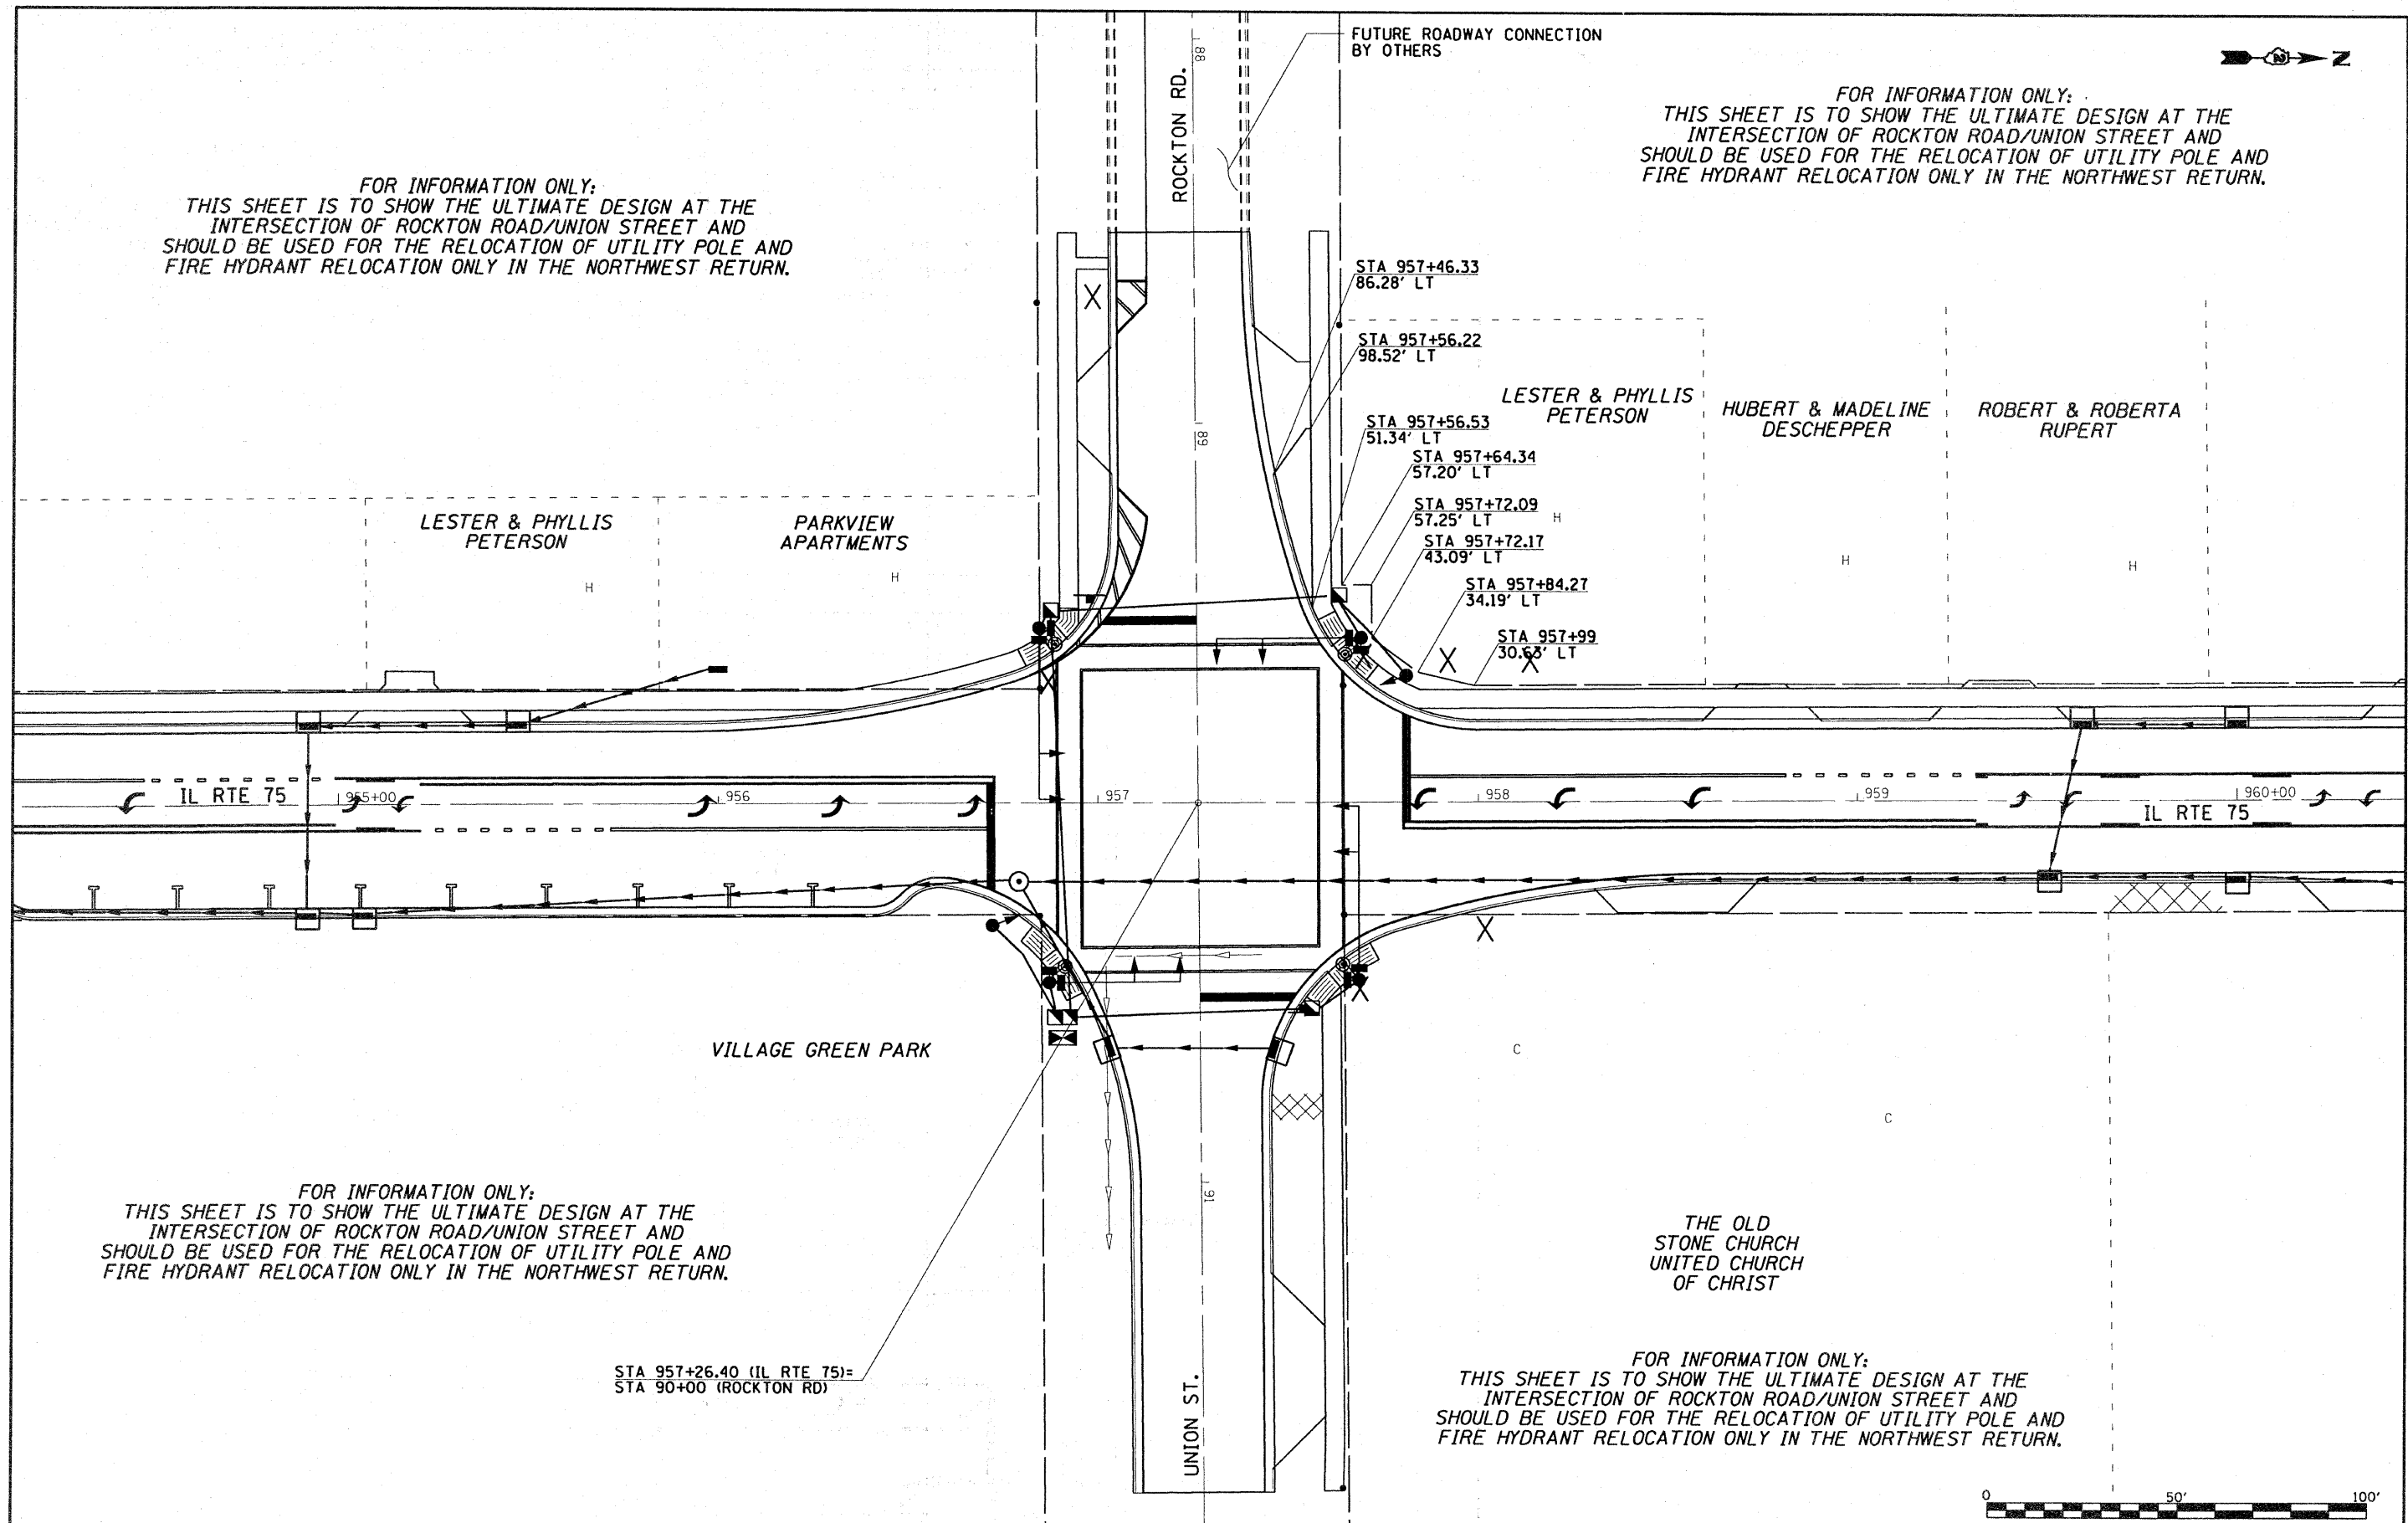

FOR INFORMATION ONLY:
THIS SHEET IS TO SHOW THE ULTIMATE DESIGN AT THE
INTERSECTION OF ROCKTON ROAD/UNION STREET AND
SHOULD BE USED FOR THE RELOCATION OF UTILITY POLE AND
FIRE HYDRANT RELOCATION ONLY IN THE NORTHWEST RETURN.

FOR INFORMATION ONLY:
THIS SHEET IS TO SHOW THE ULTIMATE DESIGN AT THE
INTERSECTION OF ROCKTON ROAD/UNION STREET AND
SHOULD BE USED FOR THE RELOCATION OF UTILITY POLE AND
FIRE HYDRANT RELOCATION ONLY IN THE NORTHWEST RETURN.

STA 957+26.40 (IL RTE 75)=
STA 90+00 (ROCKTON RD)

FILE NAME =	USER NAME = rucklausio	DESIGNED -	REVISD -
D:\Projects\Winnebago\64E89 IL 75 Culvert	ta and 3P combined\lance\Intersection for	DRAWN on d200002\g\lplaysheets.dgn	REVISD -
	PLOT SCALE = 42.2386' / IN	CHECKED -	REVISD -
	PLOT DATE = Fri Oct 09 11:01:13 2009	DATE -	REVISD -

STATE OF ILLINOIS
DEPARTMENT OF TRANSPORTATION

IL RTE 75 &		F.A.P. RTE:	SECTION	COUNTY	TOTAL SHEETS	SHEET NO.
ROCKTON ROAD		505	115 RS-2	WINNEBAGO	120	40
SCALE: _____		SHEET NO. ___ OF ___ SHEETS		STA. _____ TO STA. _____		CONTRACT NO. 64E89
ILLINOIS FED. AID PROJECT						