


RON & CHARLENE WARREN

RON & CHARLENE WARREN


RODNEY GLADFELDER

DATE	
BY	
SURVEYED	
ALIGNED	
CHECKED	
FILE NAME	
PLAN	
NOTE BOOK	
NO.	

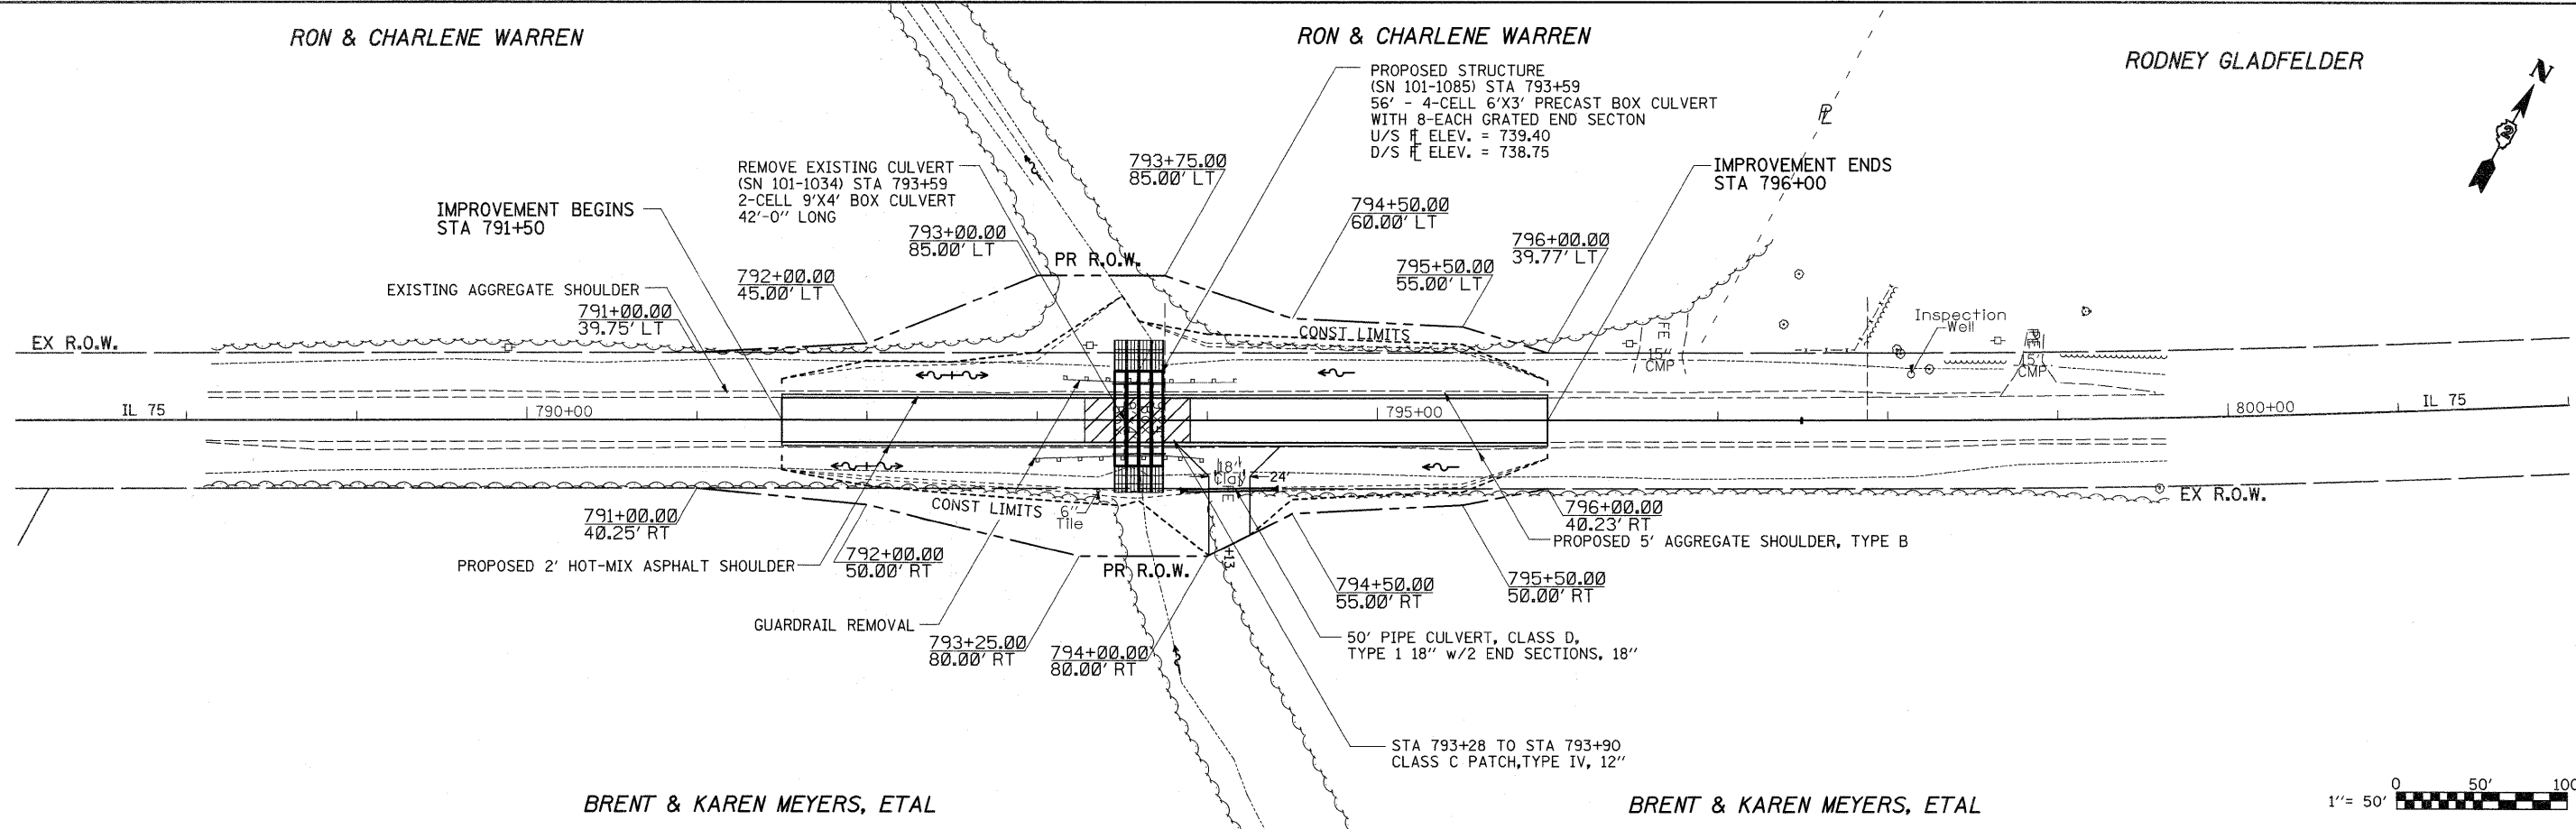


BRENT & KAREN MEYERS, ETAL

BRENT & KAREN MEYERS, ETAL

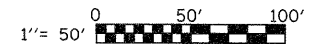

DATE	
BY	
SURVEYED	
GRADES CHECKED	
FILE NOTED	
STRUCTURE NOTATIONS CHRD	
PROFILE	
NOTE BOOK	
NO.	

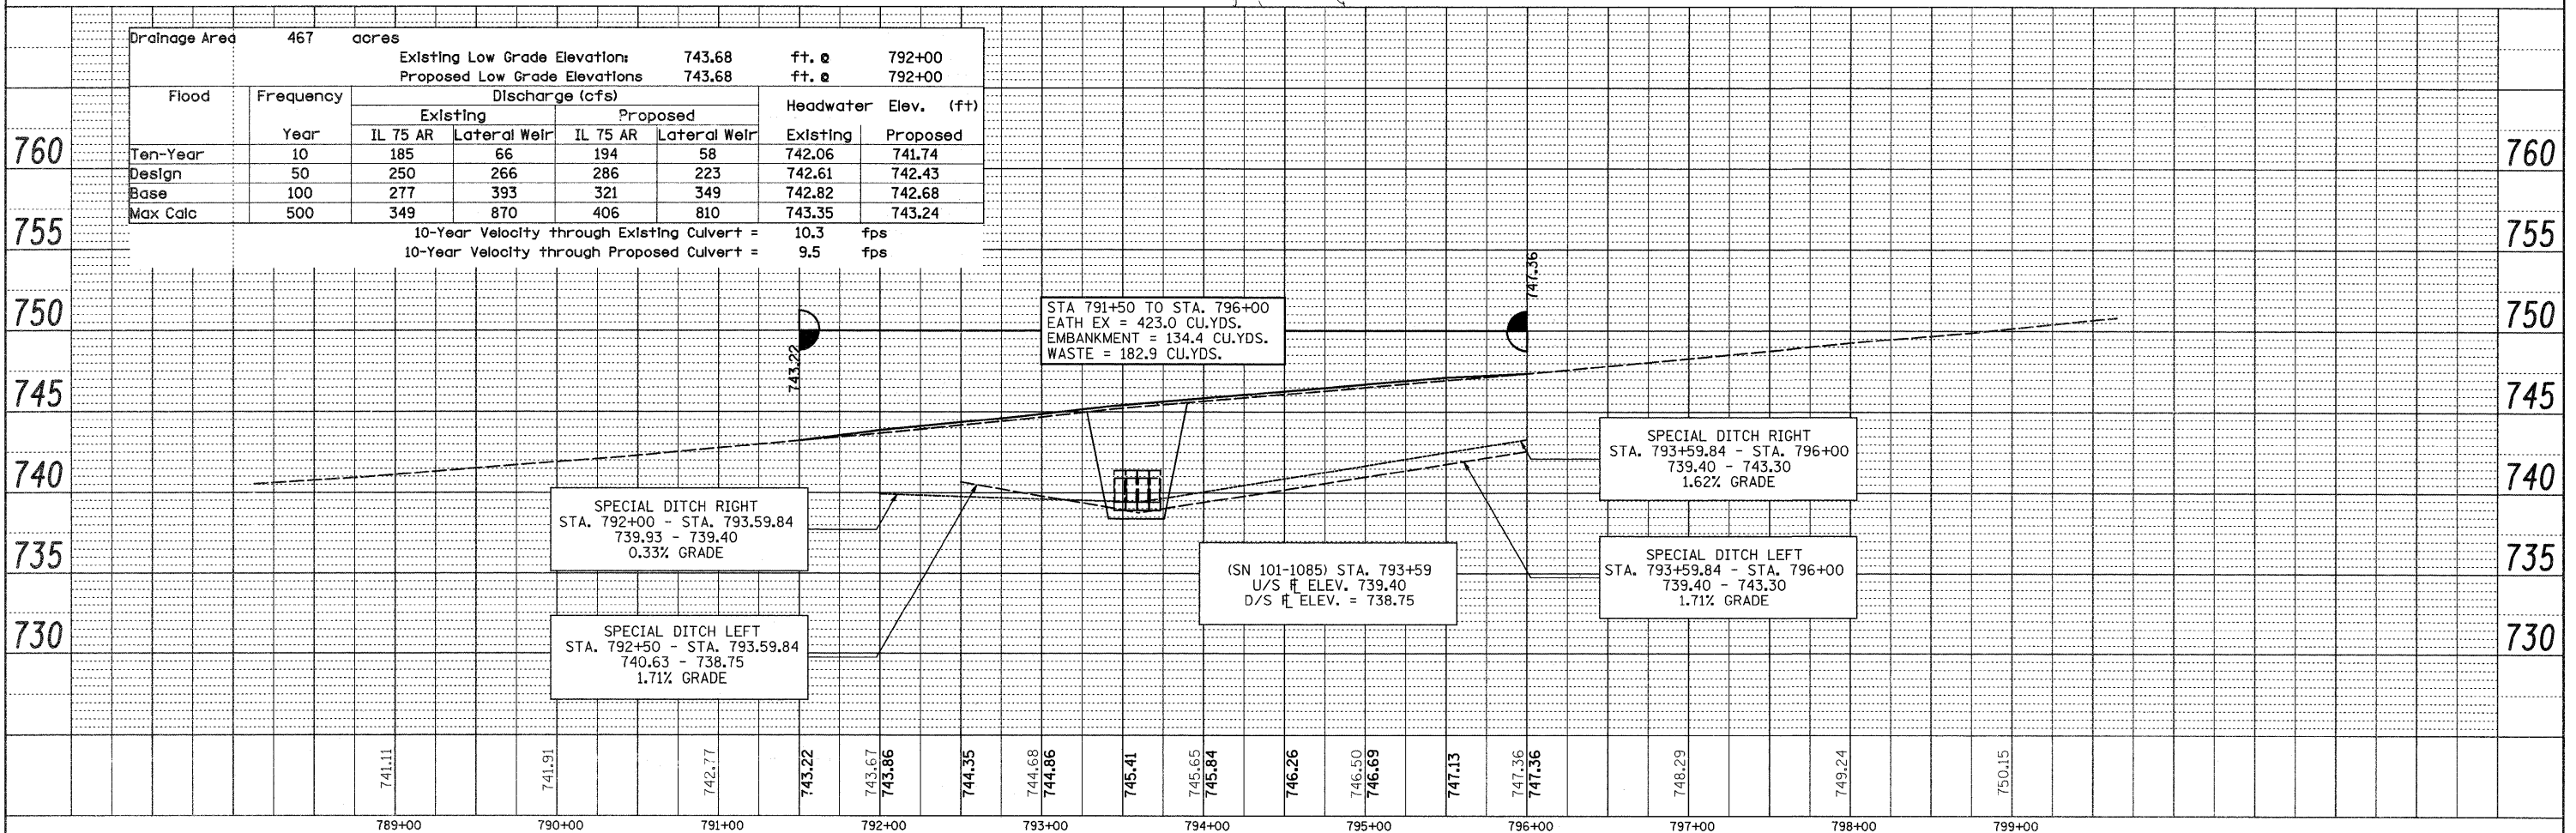

FILE NAME =	USER NAME = goffjl	DESIGNED -	REVISED -	STATE OF ILLINOIS DEPARTMENT OF TRANSPORTATION	IL 75 PLAN & PROFILE	F.A.P. RTE.	SECTION	COUNTY	TOTAL SHEETS	SHEET NO.
cr\pwork\pwsdot\goffjl\d0142202\d04309p	n1.dgn	DRAWN -	REVISED -			505	115RS-2	WINNEBAGO	120	41
PLOT SCALE = 50.0000' / IN.	CHECKED -	REVISED -	SCALE: 1" = 50'			SHEET NO.	OF SHEETS	STA. 789+00 TO STA. 799+00	FED. ROAD DIST. NO.	ILLINOIS FED. AID PROJECT
PLOT DATE = Fri Oct 09 12:01:06 2009	DATE -	REVISED -							CONTRACT NO. 64E89	