


GOOD NEIGHBOR ROUTES

GOOD NEIGHBOR ROUTE:

- * ROCKTON AVENUE FROM IL 75 TO LATHAM ROAD
- * MOFFETT ROAD FROM ROCKTON AVENUE TO OWEN CENTER ROAD
- * ROSCOE ROAD FROM ROCKTON AVENUE TO OWEN CENTER ROAD
- * OWEN CENTER ROAD FROM MOFFETT ROAD TO FAVOR ROAD
- * FAVOR ROAD FROM OWEN CENTER ROAD TO MERIDIAN ROAD
- * GUMMOW ROAD FROM IL 75 TO FAVOR ROAD

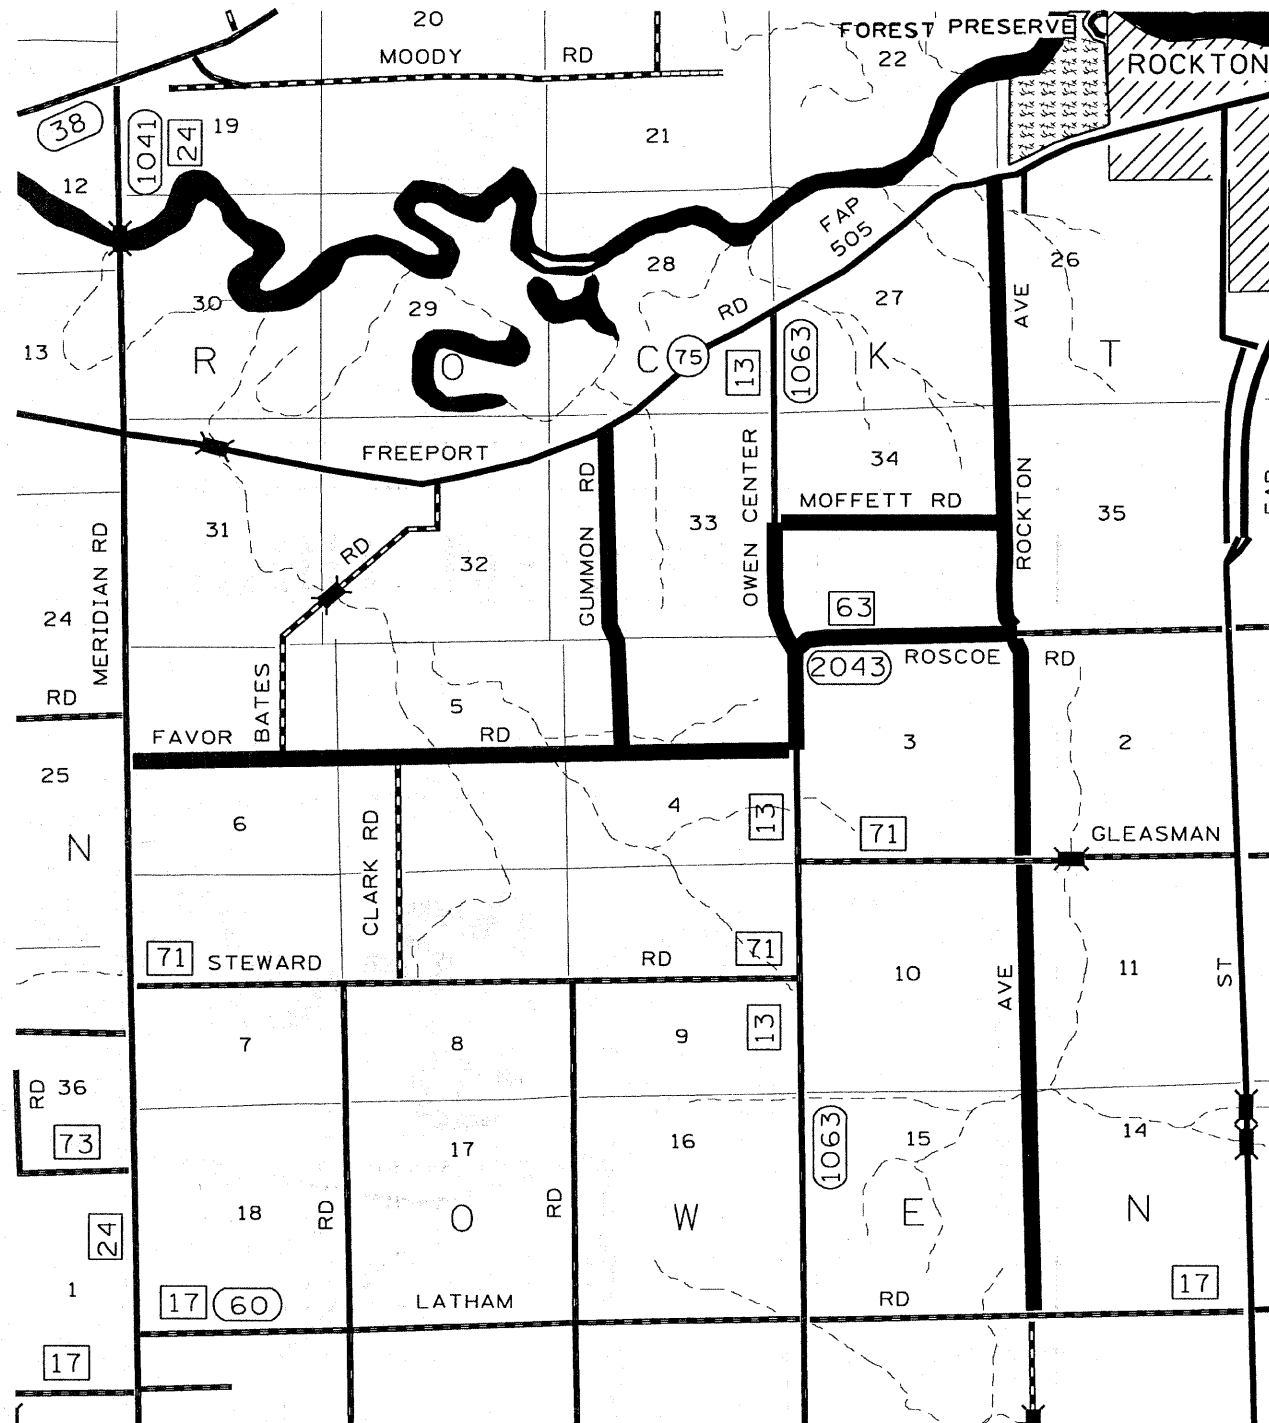

INDICATES GOOD NEIGHBOR ROUTE

FILE NAME =	USER NAME = nicklaus	DESIGNED -	REVISD -	STATE OF ILLINOIS DEPARTMENT OF TRANSPORTATION	----- SCALE: ----- SHEET NO. OF SHEETS STA. TO STA.	F.A.P. RTE.	SECTION	COUNTY	TOTAL SHEETS	SHEET NO.	
Dr\Projects\Winnebago\64E89 IL 75 Culve	ts and 3P combined\Lenae\IL75cover.dgn	DRAWN -	REVISD -			505	115 RS-2	WINNEBAGO	120	62	
	PLOT SCALE = 185.5966' / 1" IN.	CHECKED -	REVISD -			CONTRACT NO. 64E89					
	PLOT DATE = Fri Oct 09 11:02:36 2009	DATE -	REVISD -			ILLINOIS FED. AID PROJECT					