


FINAL SURVEY	SURVEYED	BY	DATE
NOTE BOOK	TEMPLE		
NO.	AREAS CHECKED		

ORIGINAL SURVEY	SURVEYED	BY	DATE
NOTE BOOK	TEMPLE		
NO.	AREAS CHECKED		

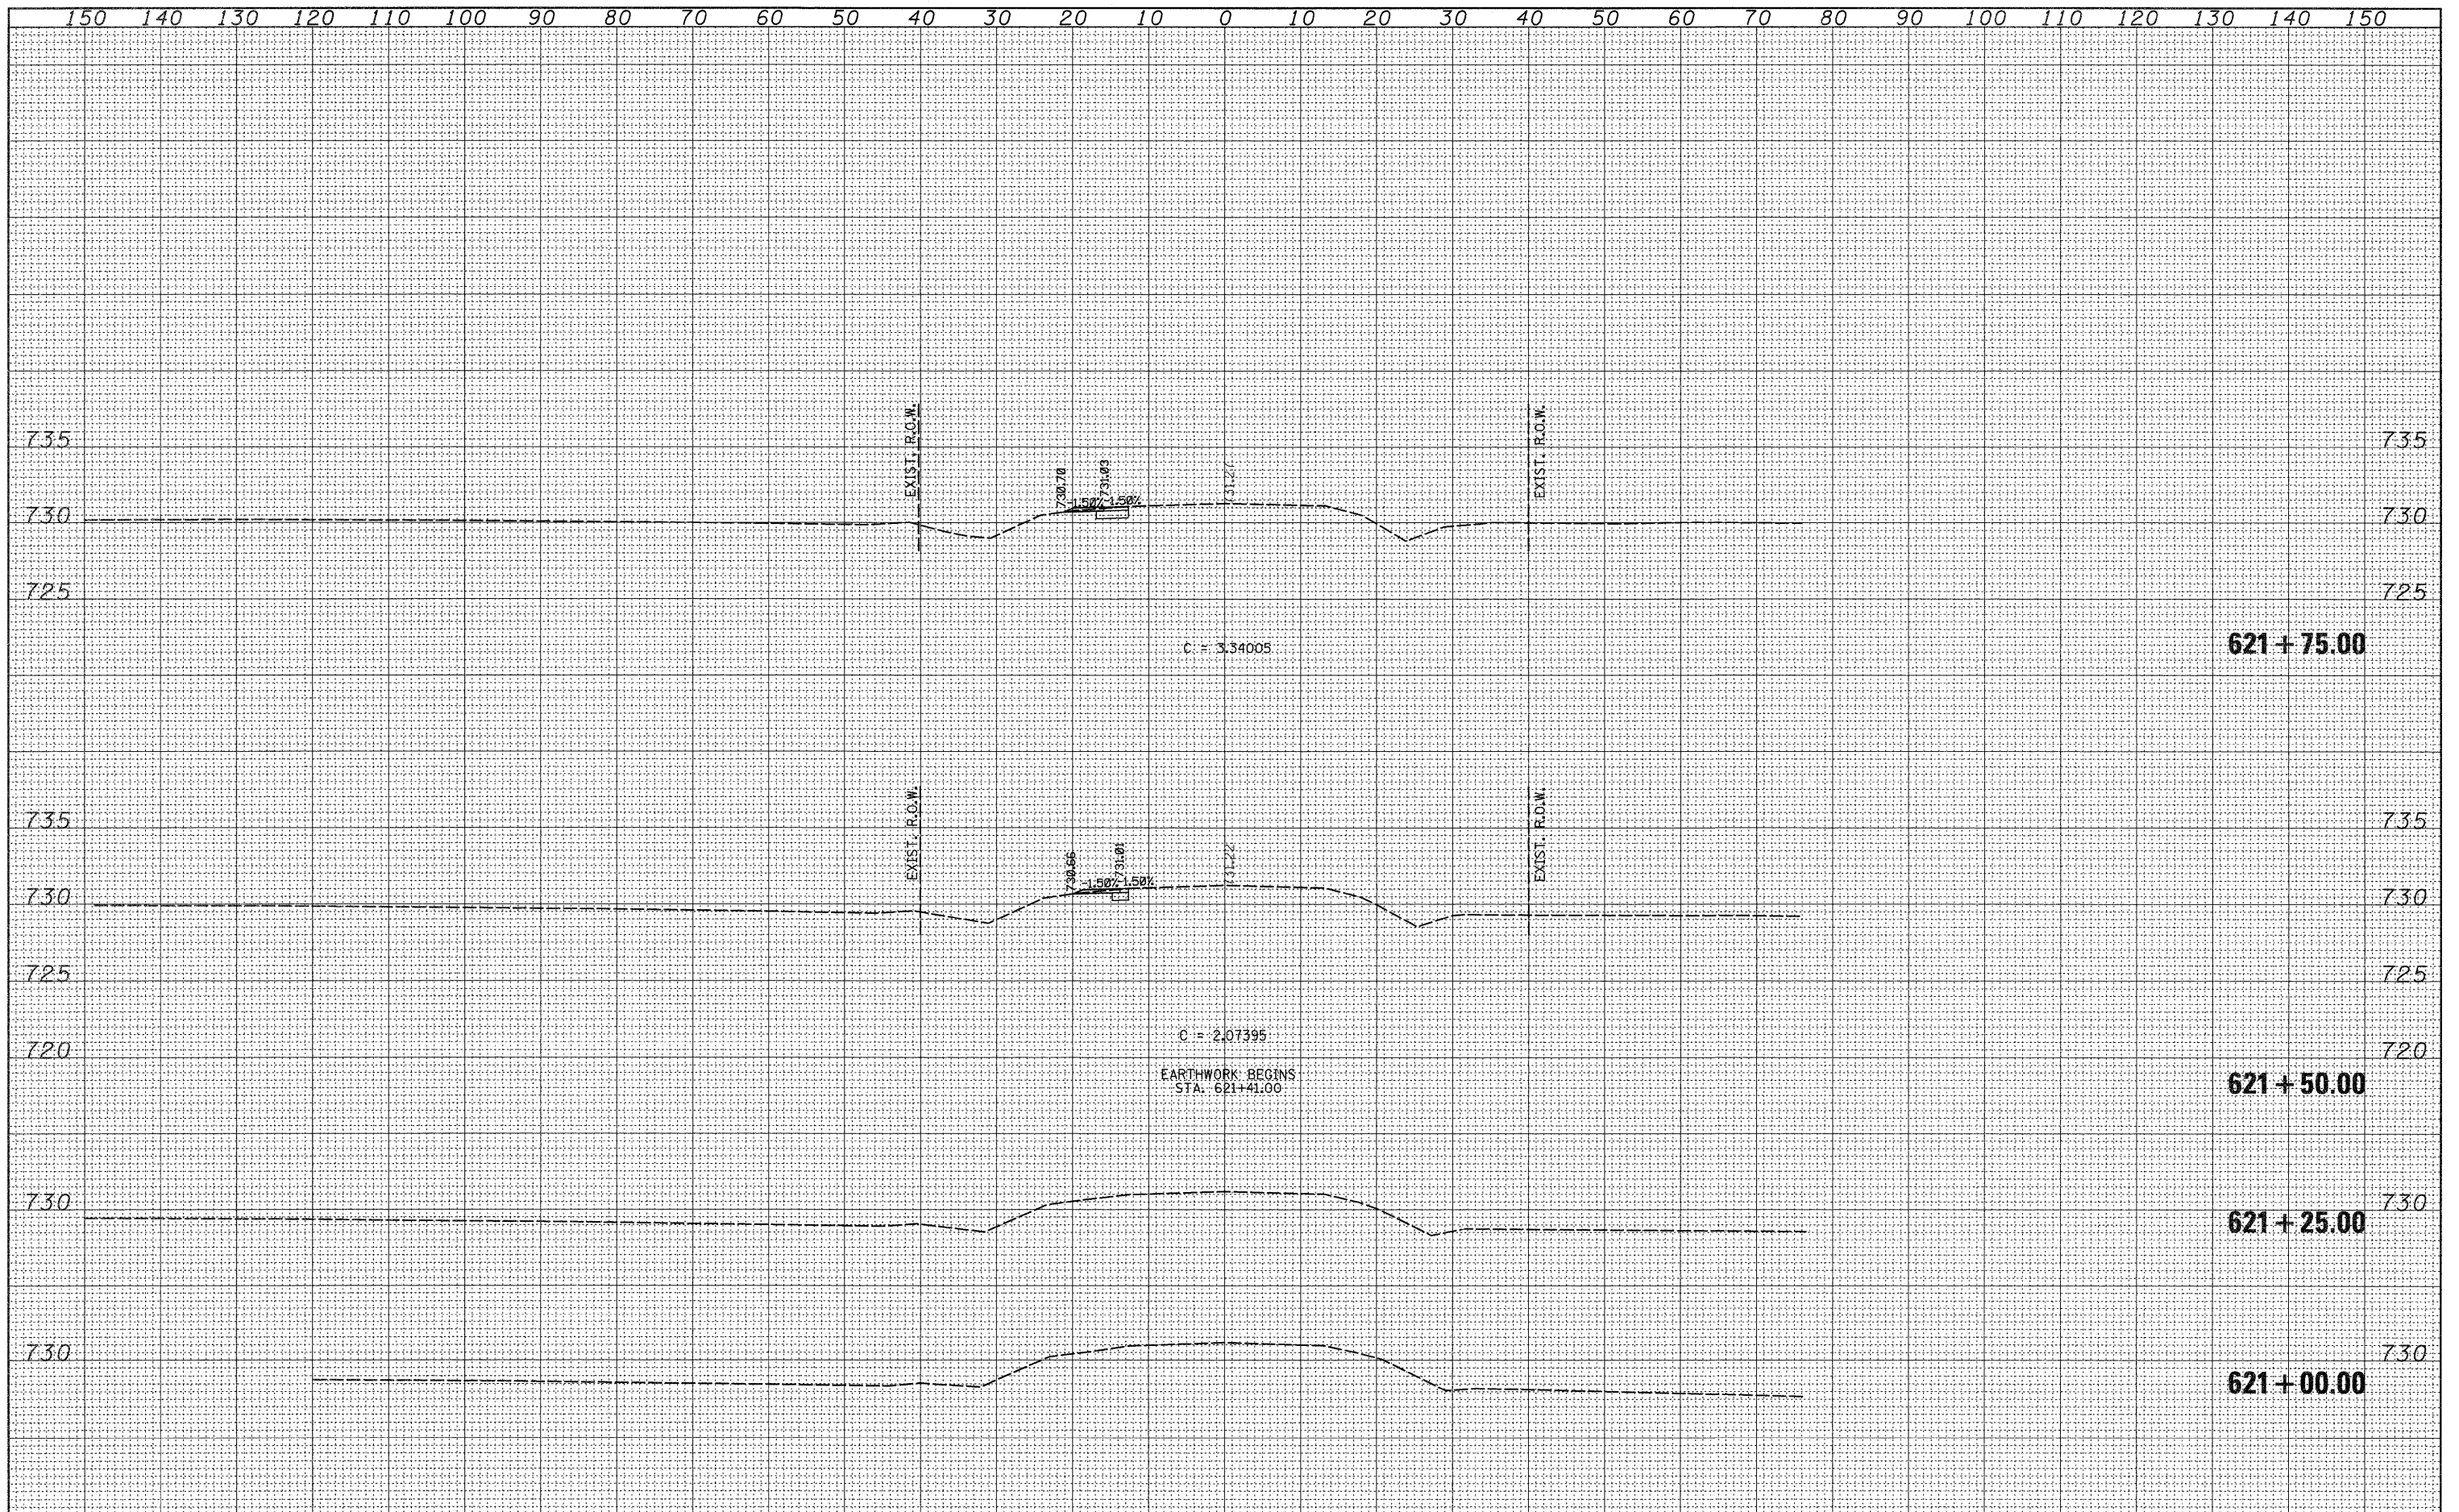

FILE NAME =	USER NAME = goffjl	DESIGNED -	REVISED -	STATE OF ILLINOIS DEPARTMENT OF TRANSPORTATION				IL 75 CROSS SECTIONS				F.A.P. RTE.	SECTION	COUNTY	TOTAL SHEETS	SHEET NO.
cr\pr_work\pwsdot\goffjl\142284\142284.dgn		DRAWN -	REVISED -									505	115RS-2	WINNEBAGO	120	81
PLOT SCALE = 10.0000' / IN.	CHECKED -	REVISED -	SCALE:	SHEET NO.	OF	SHEETS	STA. 621+00.00	TO STA. 621+75.00	CONTRACT NO. 64E89							
PLOT DATE = Fri Oct 09 13:13:21 2009	DATE -	REVISED -	ILLINOIS FED. AID PROJECT													