


DATE	
BY	
SURVEYED	
TEMPLATE	
NOTE BOOK	
AREAS CHECKED	
NO.	

DATE	
BY	
SURVEYED	
TEMPLATE	
NOTE BOOK	
AREAS CHECKED	
NO.	

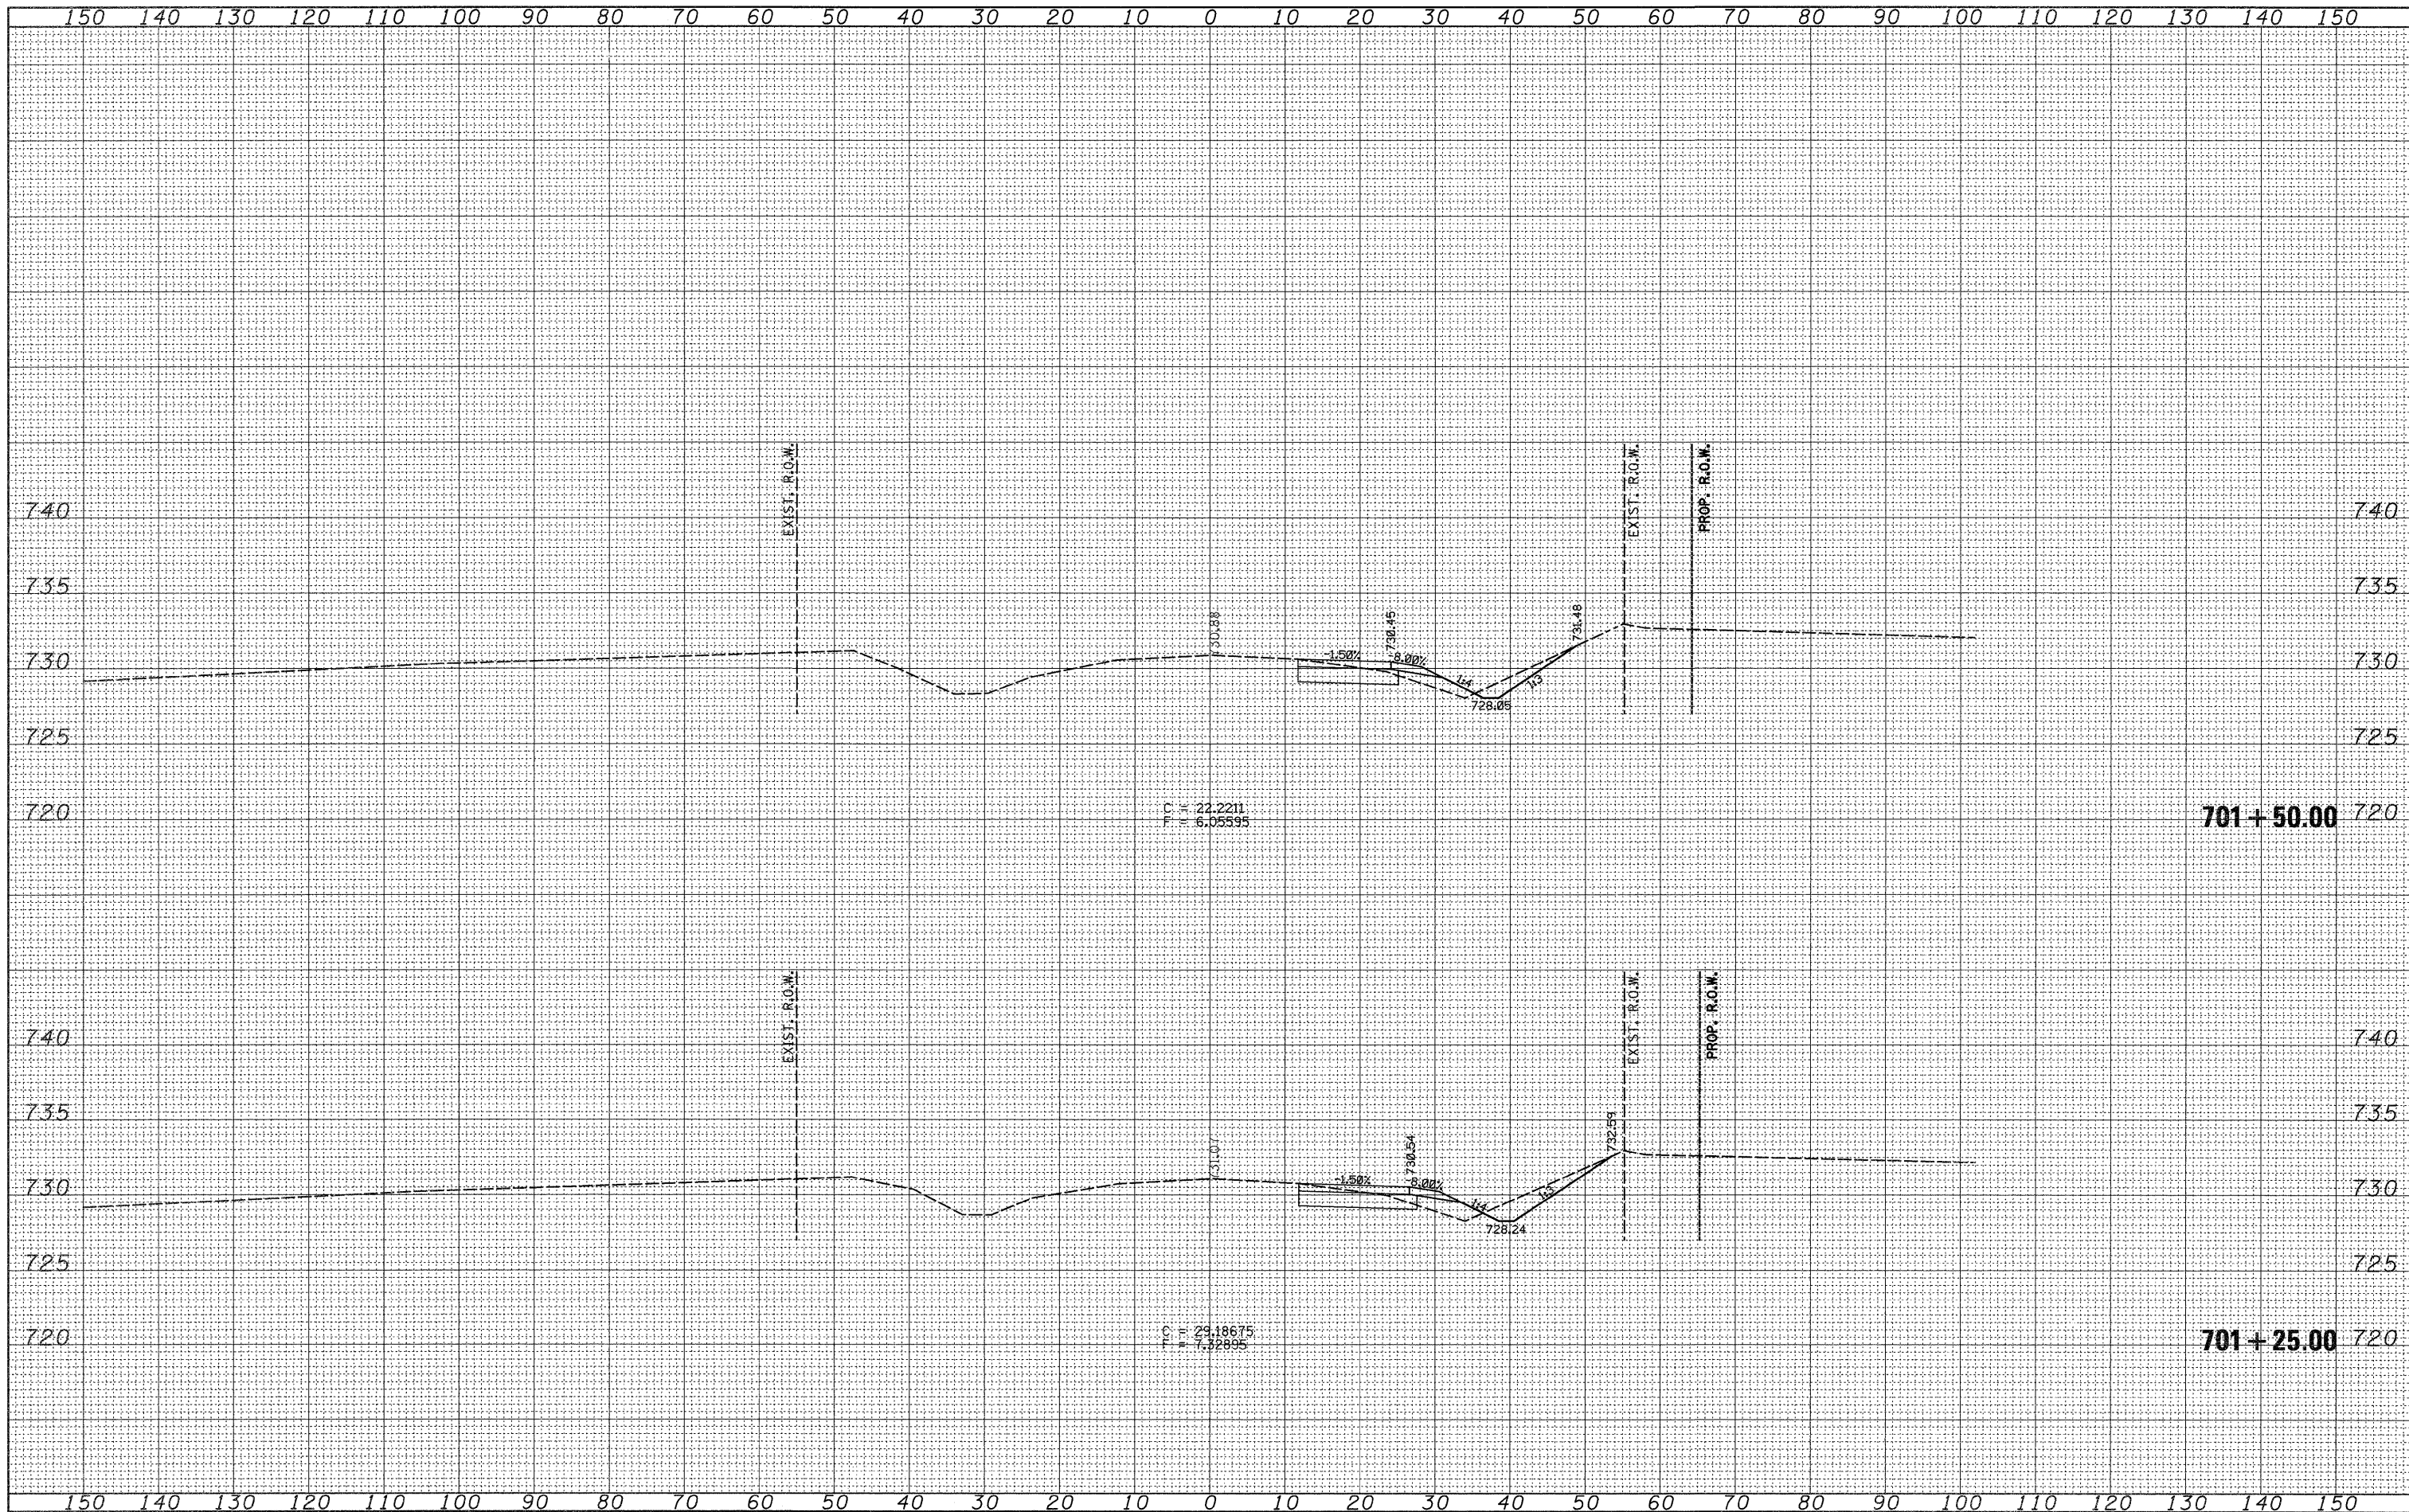

FILE NAME = c:\pwork\pwork\goffjl\d0142284\d84389xd2.dgn

USER NAME = goffjl  
 PLOT SCALE = 10.0000' / IN.  
 PLOT DATE = Fri Oct 09 13:13:40 2009

DESIGNED -  
 DRAWN -  
 CHECKED -  
 DATE -

REVISED -  
 REVISED -  
 REVISED -  
 REVISED -

STATE OF ILLINOIS  
 DEPARTMENT OF TRANSPORTATION

MERIDIAN CROSS SECTIONS

SCALE: SHEET NO. OF SHEETS STA. 701+25.00 TO STA. 701+50.00

F.A.P. RTE.	SECTION	COUNTY	TOTAL SHEETS	SHEET NO.
505	115RS-2	WINNEBAGO	120	88
CONTRACT NO. 64E89				

ILLINOIS FED. AID PROJECT