


FINAL	SURVEYED	DATE
SURVEY	BY	
NOTE BOOK	NO.	
TEMPLATE	AREAS CHECKED	

ORIGINAL	SURVEYED	DATE
SURVEY	BY	
NOTE BOOK	NO.	
TEMPLATE	AREAS CHECKED	

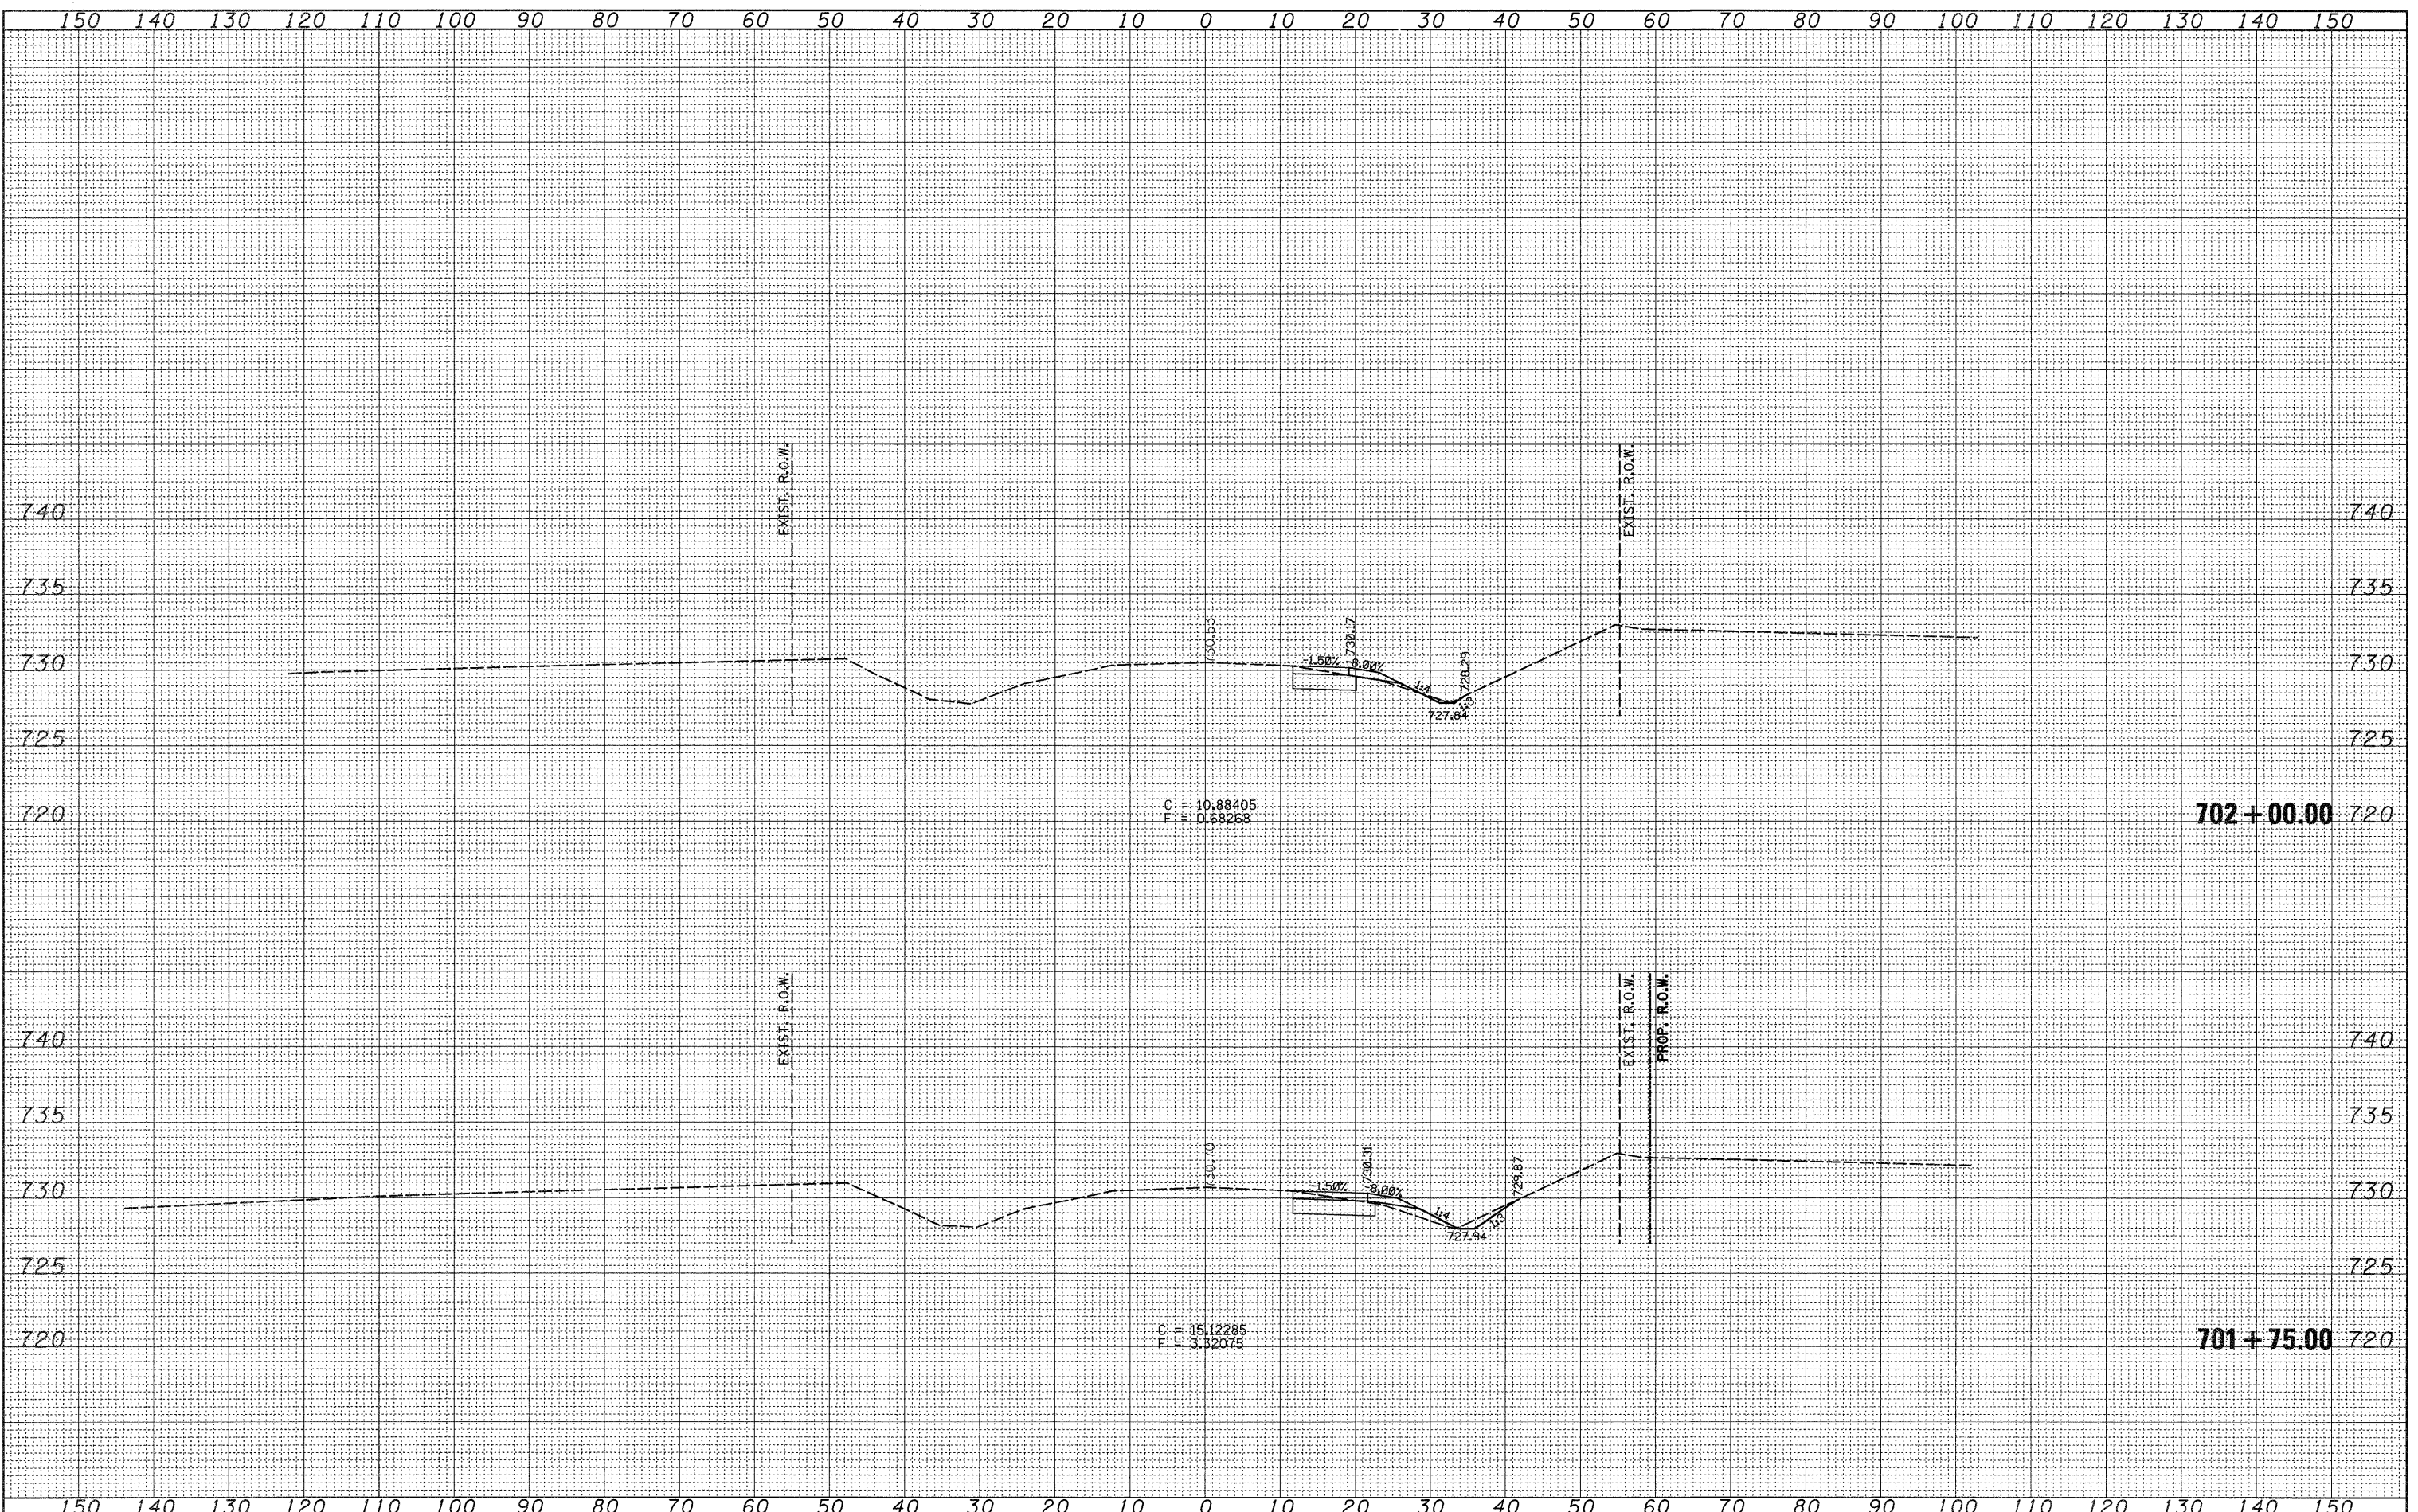

FILE NAME =
 cr:\pwork\pwork\goffjl\0142284\04309\d2.dgn

USER NAME = goffjl	DESIGNED -	REVISED -
	DRAWN -	REVISED -
PLOT SCALE = 10,0000' / IN.	CHECKED -	REVISED -
PLOT DATE = Fri Oct 09 13:13:40 2009	DATE -	REVISED -

**STATE OF ILLINOIS
 DEPARTMENT OF TRANSPORTATION**

MERIDIAN CROSS SECTIONS

SCALE: SHEET NO. OF SHEETS STA. 701+75.00 TO STA. 702+00.00

F.A.P. RTE. 505	SECTION 115RS-2	COUNTY WINNEBAGO	TOTAL SHEETS 120	SHEET NO. 89
CONTRACT NO. 64E89				ILLINOIS FED. AID PROJECT