


| | |
|---------------|--|
| DATE | |
| BY | |
| FINAL SURVEY | |
| NOTED | |
| NOTE BOOK | |
| NO. | |
| AREAS CHECKED | |

| | |
|-----------------|--|
| DATE | |
| BY | |
| ORIGINAL SURVEY | |
| NOTED | |
| NOTE BOOK | |
| NO. | |
| AREAS CHECKED | |

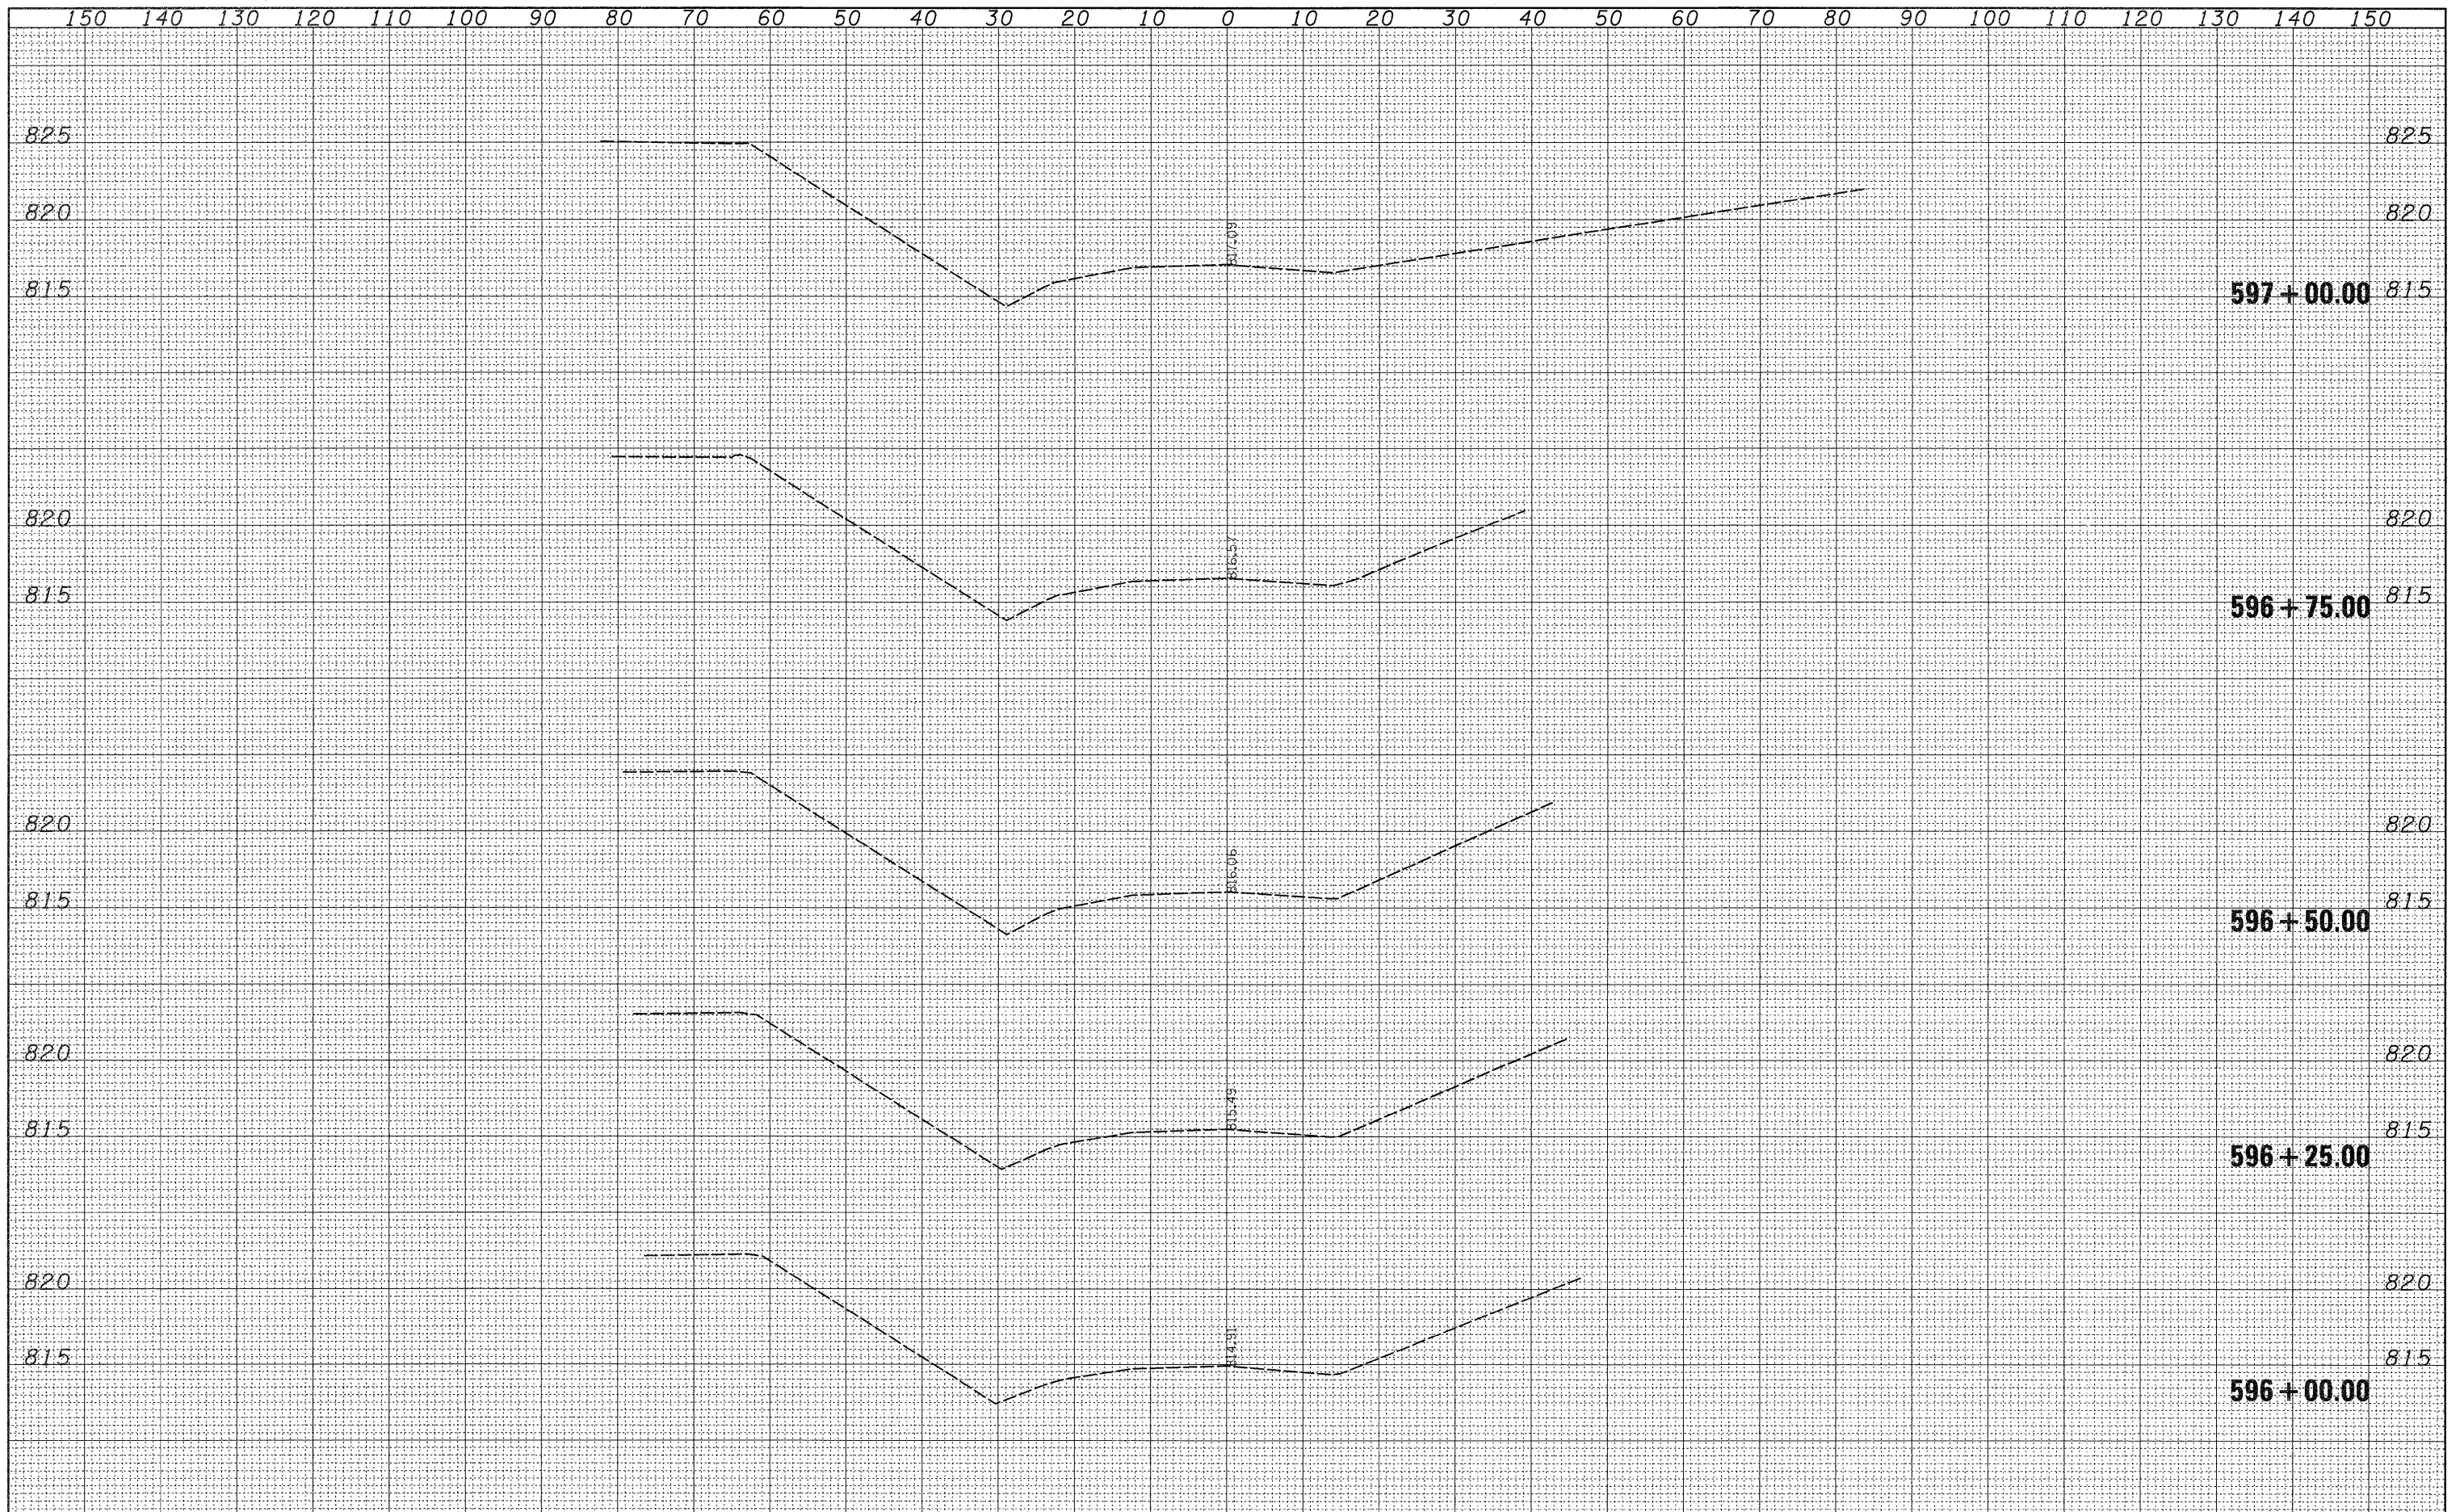

| | | | | | | | | | | | | | | | | |
|--|--------------------|--------------------------------------|-----------|---|--|--|--|---------------------------|--|--|--|-----------------|---------------------------|------------------|----------------------------------|--------------------|
| FILE NAME = | USER NAME = goffjl | DESIGNED - | REVISED - | STATE OF ILLINOIS DEPARTMENT OF TRANSPORTATION | | | | N.MERIDIAN CROSS SECTIONS | | | | F.A.P. RTE. 505 | SECTION 115RS-2 | COUNTY WINNEBAGO | TOTAL SHEETS 120 | SHEET NO. 92 |
| c:\pwwork\pwwork\goffjl\ad8142284\ad8438%ad3.dgn | | DRAWN - | REVISED - | | | | | SCALE: | | | | SHEET NO. | OF | SHEETS | STA. 596+00.00 TO STA. 597+00.00 | CONTRACT NO. 64E89 |
| | | PLOT SCALE = 10,0000' / IN. | CHECKED - | REVISED - | | | | | | | | | ILLINOIS FED. AID PROJECT | | | |
| | | PLOT DATE = Fri Oct 09 13:14:17 2009 | DATE - | REVISED - | | | | | | | | | | | | |