


FINAL SURVEY	DATE
NOTE BOOK	BY
NO.	
SURVEYED	
TEMPLATE	
AREAS CHECKED	

ORIGINAL SURVEY	DATE
NOTE BOOK	BY
NO.	
SURVEYED	
TEMPLATE	
AREAS CHECKED	

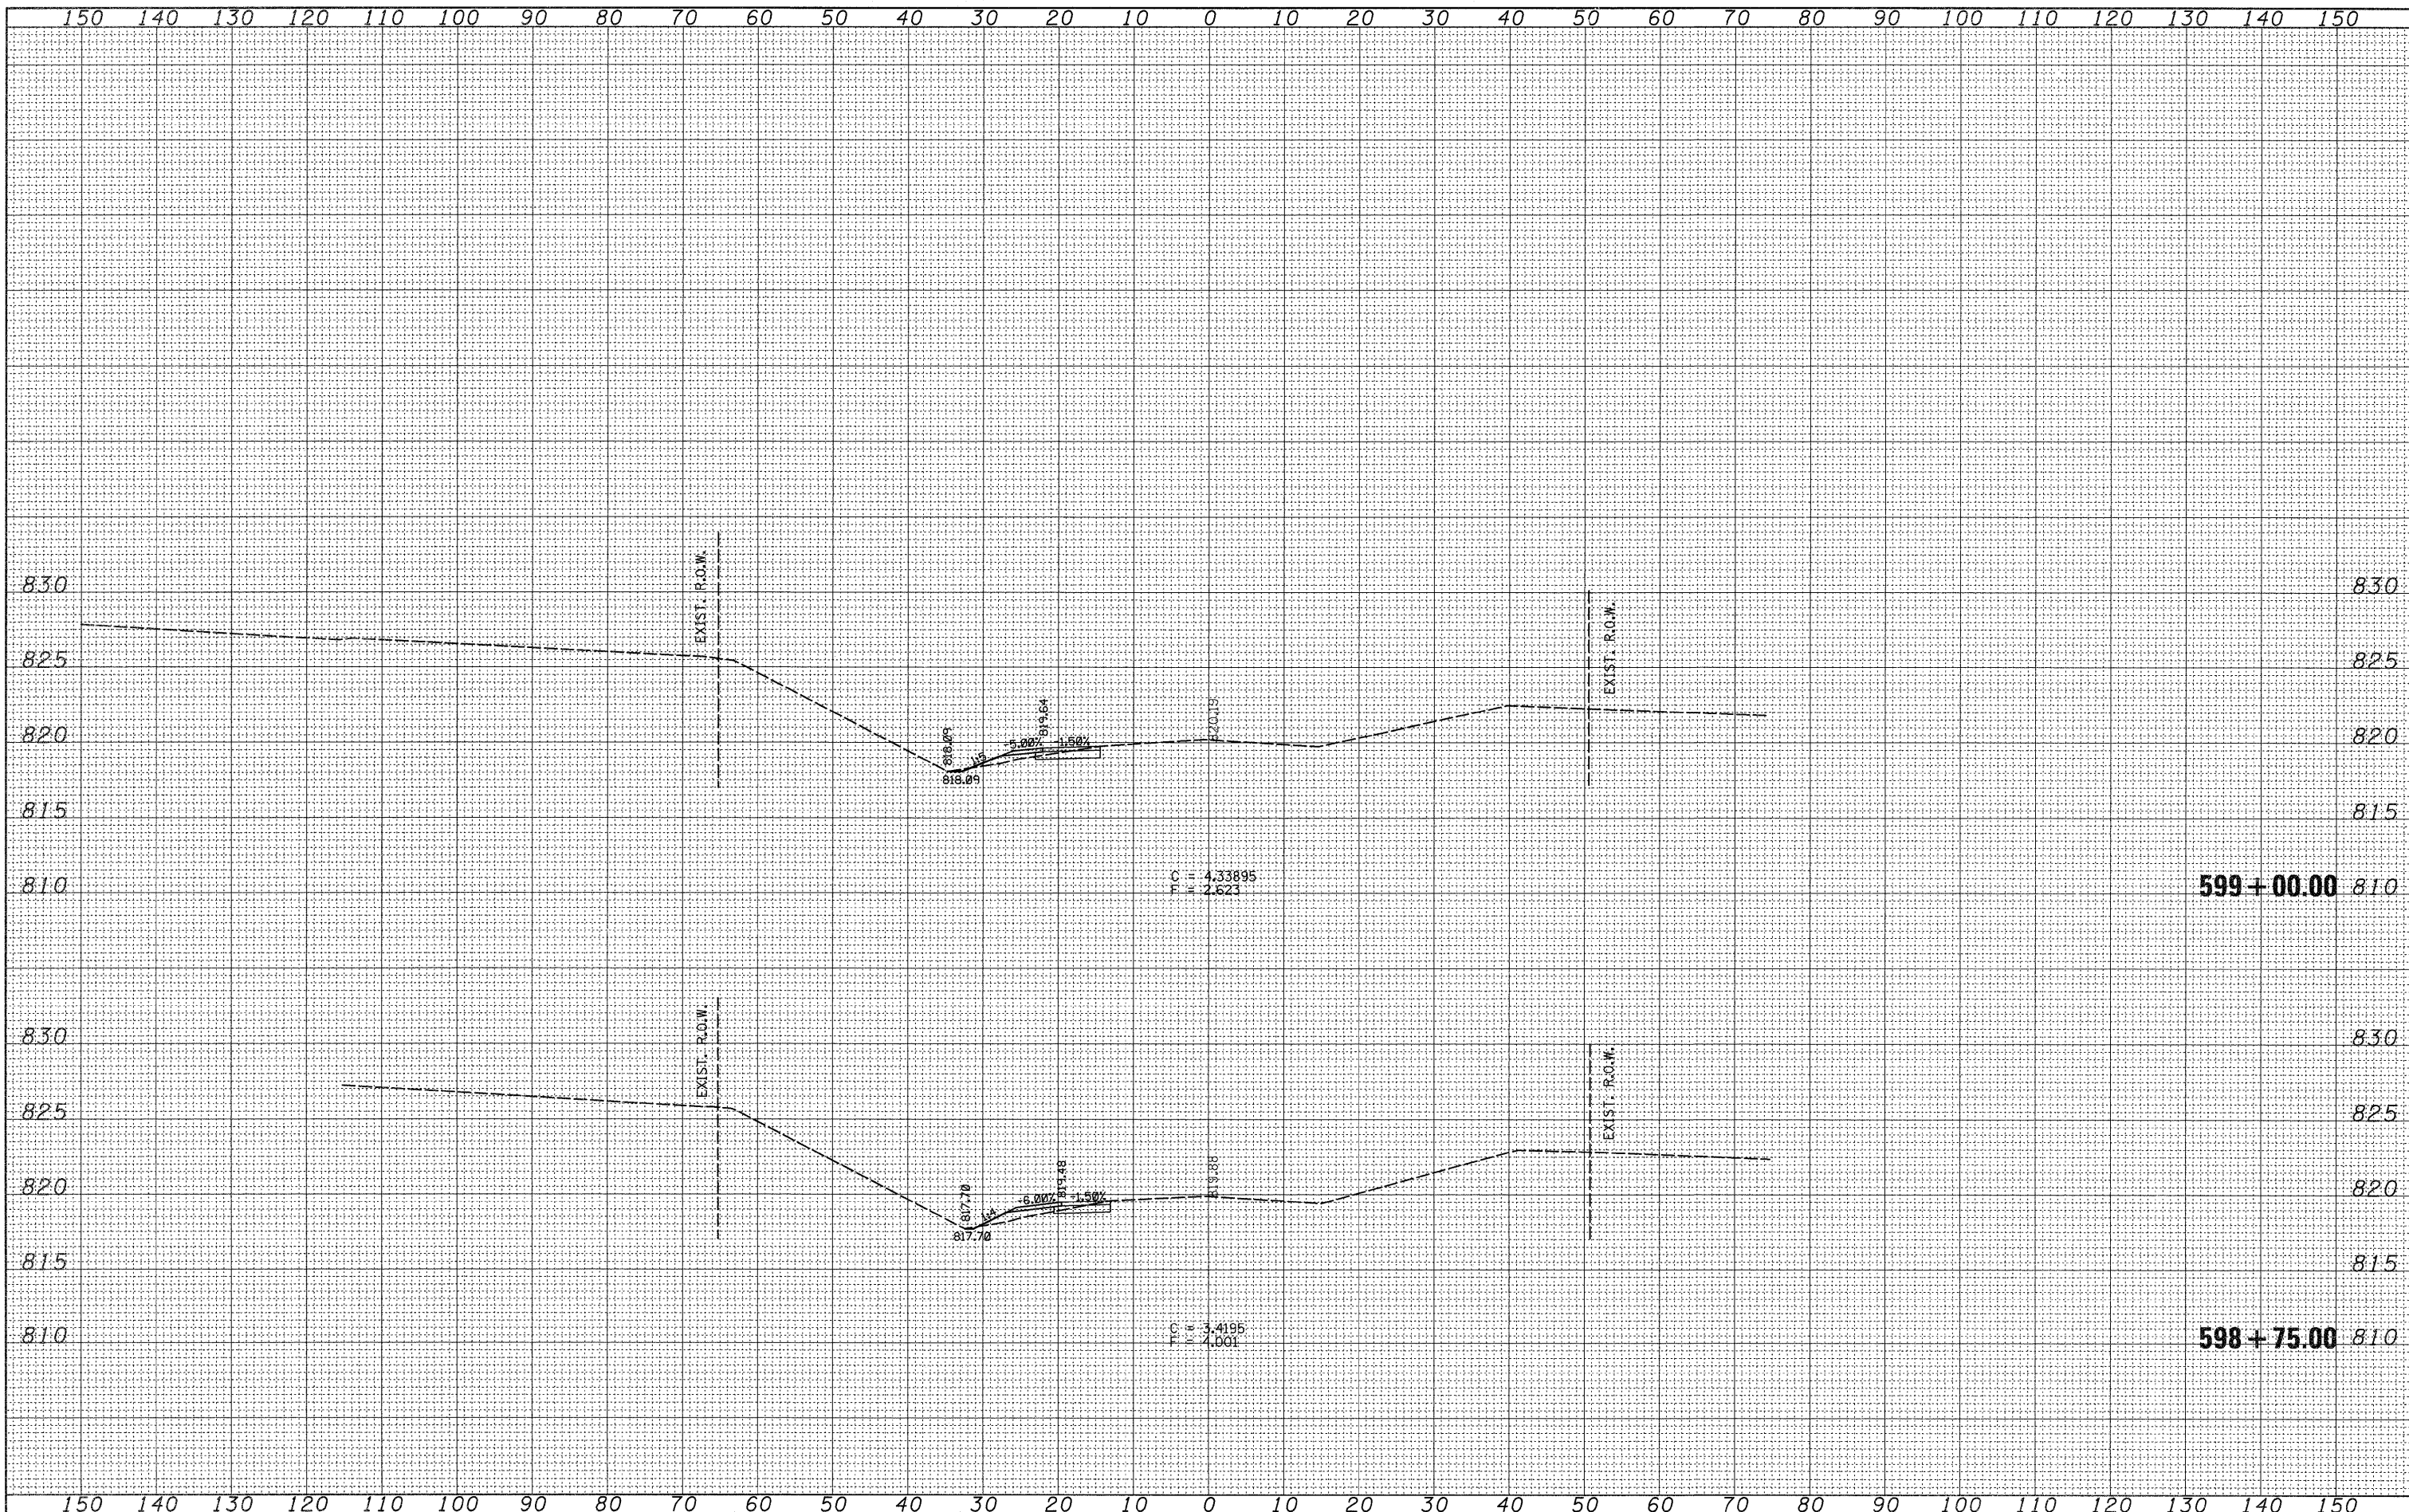

FILE NAME =  
 es:\pwork\psidot\goff\_jl\d0142204\d04309xd3.dwg

USER NAME = goffjl  
 PLOT SCALE = 18,00000' / IN.  
 PLOT DATE = Fri Oct 09 13:14:18 2009

DESIGNED -  
 DRAWN -  
 CHECKED -  
 DATE -

REVISED -  
 REVISED -  
 REVISED -  
 REVISED -

**STATE OF ILLINOIS  
 DEPARTMENT OF TRANSPORTATION**

**N-MERIDIAN CROSS SECTIONS**

SCALE: SHEET NO. OF SHEETS STA. 598+75.00 TO STA. 599+00.00

F.A.P. RTE. 505	SECTION 115RS-2	COUNTY WINNEBAGO	TOTAL SHEETS 120	SHEET NO. 95
			CONTRACT NO. 64E89	

599+00.00 810

598+75.00 810

ILLINOIS FED. AID PROJECT