


FINAL SURVEY	DATE
SURVEYED	BY
TEMPLATE	
NOTE BOOK	
AREAS CHECKED	
NO.	

ORIGINAL SURVEY	DATE
SURVEYED	BY
TEMPLATE	
NOTE BOOK	
AREAS CHECKED	
NO.	

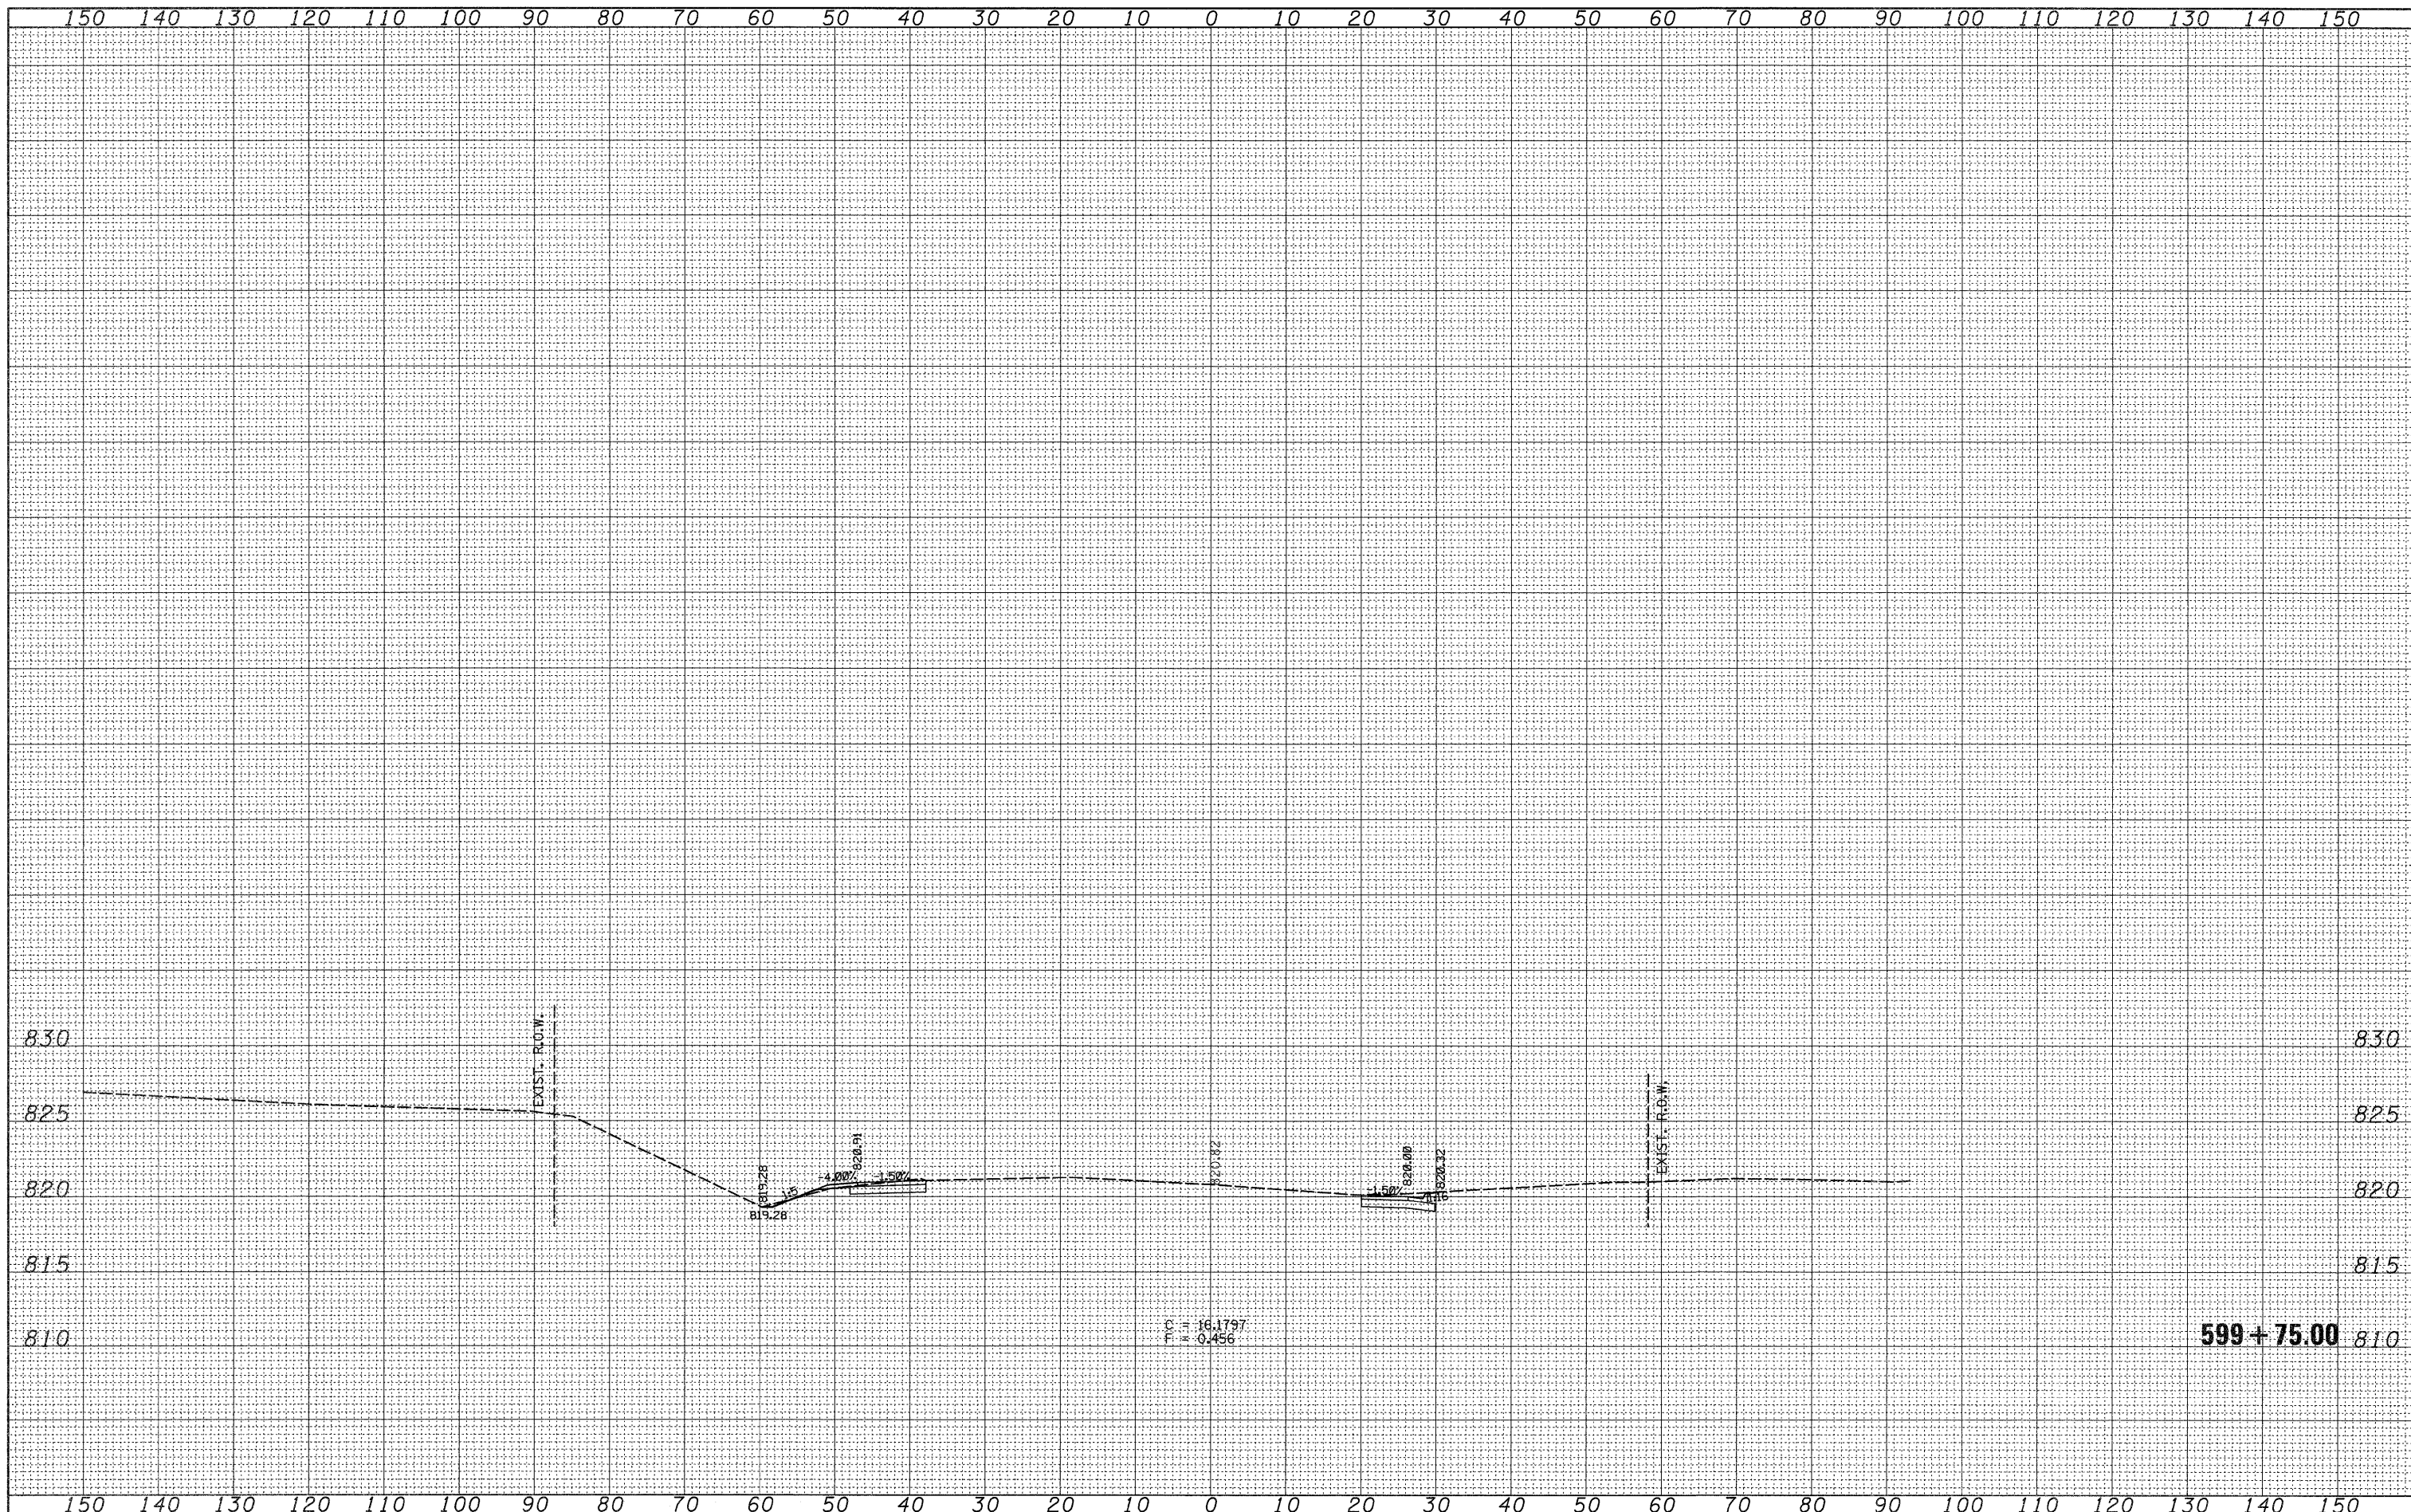

FILE NAME =  
 at\pw\_work\pwsdot\goffjl\d0142204\d0430%ad3.dgn

USER NAME = goffjl  
 DESIGNED -  
 DRAWN -  
 CHECKED -  
 DATE -

REVISED -  
 REVISED -  
 REVISED -  
 REVISED -

**STATE OF ILLINOIS  
 DEPARTMENT OF TRANSPORTATION**

**N.MERIDIAN CROSS SECTIONS**

SCALE: SHEET NO. OF SHEETS STA. 599+75.00 TO STA. 599+75.00

F.A.P. RTE. 505	SECTION 115RS-2	COUNTY WINNEBAGO	TOTAL SHEETS 120	SHEET NO. 97
CONTRACT NO. 64E89				
ILLINOIS FED. AID PROJECT				