


FINAL SURVEY	SURVEYED	DATE
NOTE BOOK	FILED	BY
NO.	TEMPLATE	
	AREAS	
	CHECKED	

ORIGINAL SURVEY	SURVEYED	DATE
NOTE BOOK	FILED	BY
NO.	TEMPLATE	
	AREAS	
	CHECKED	

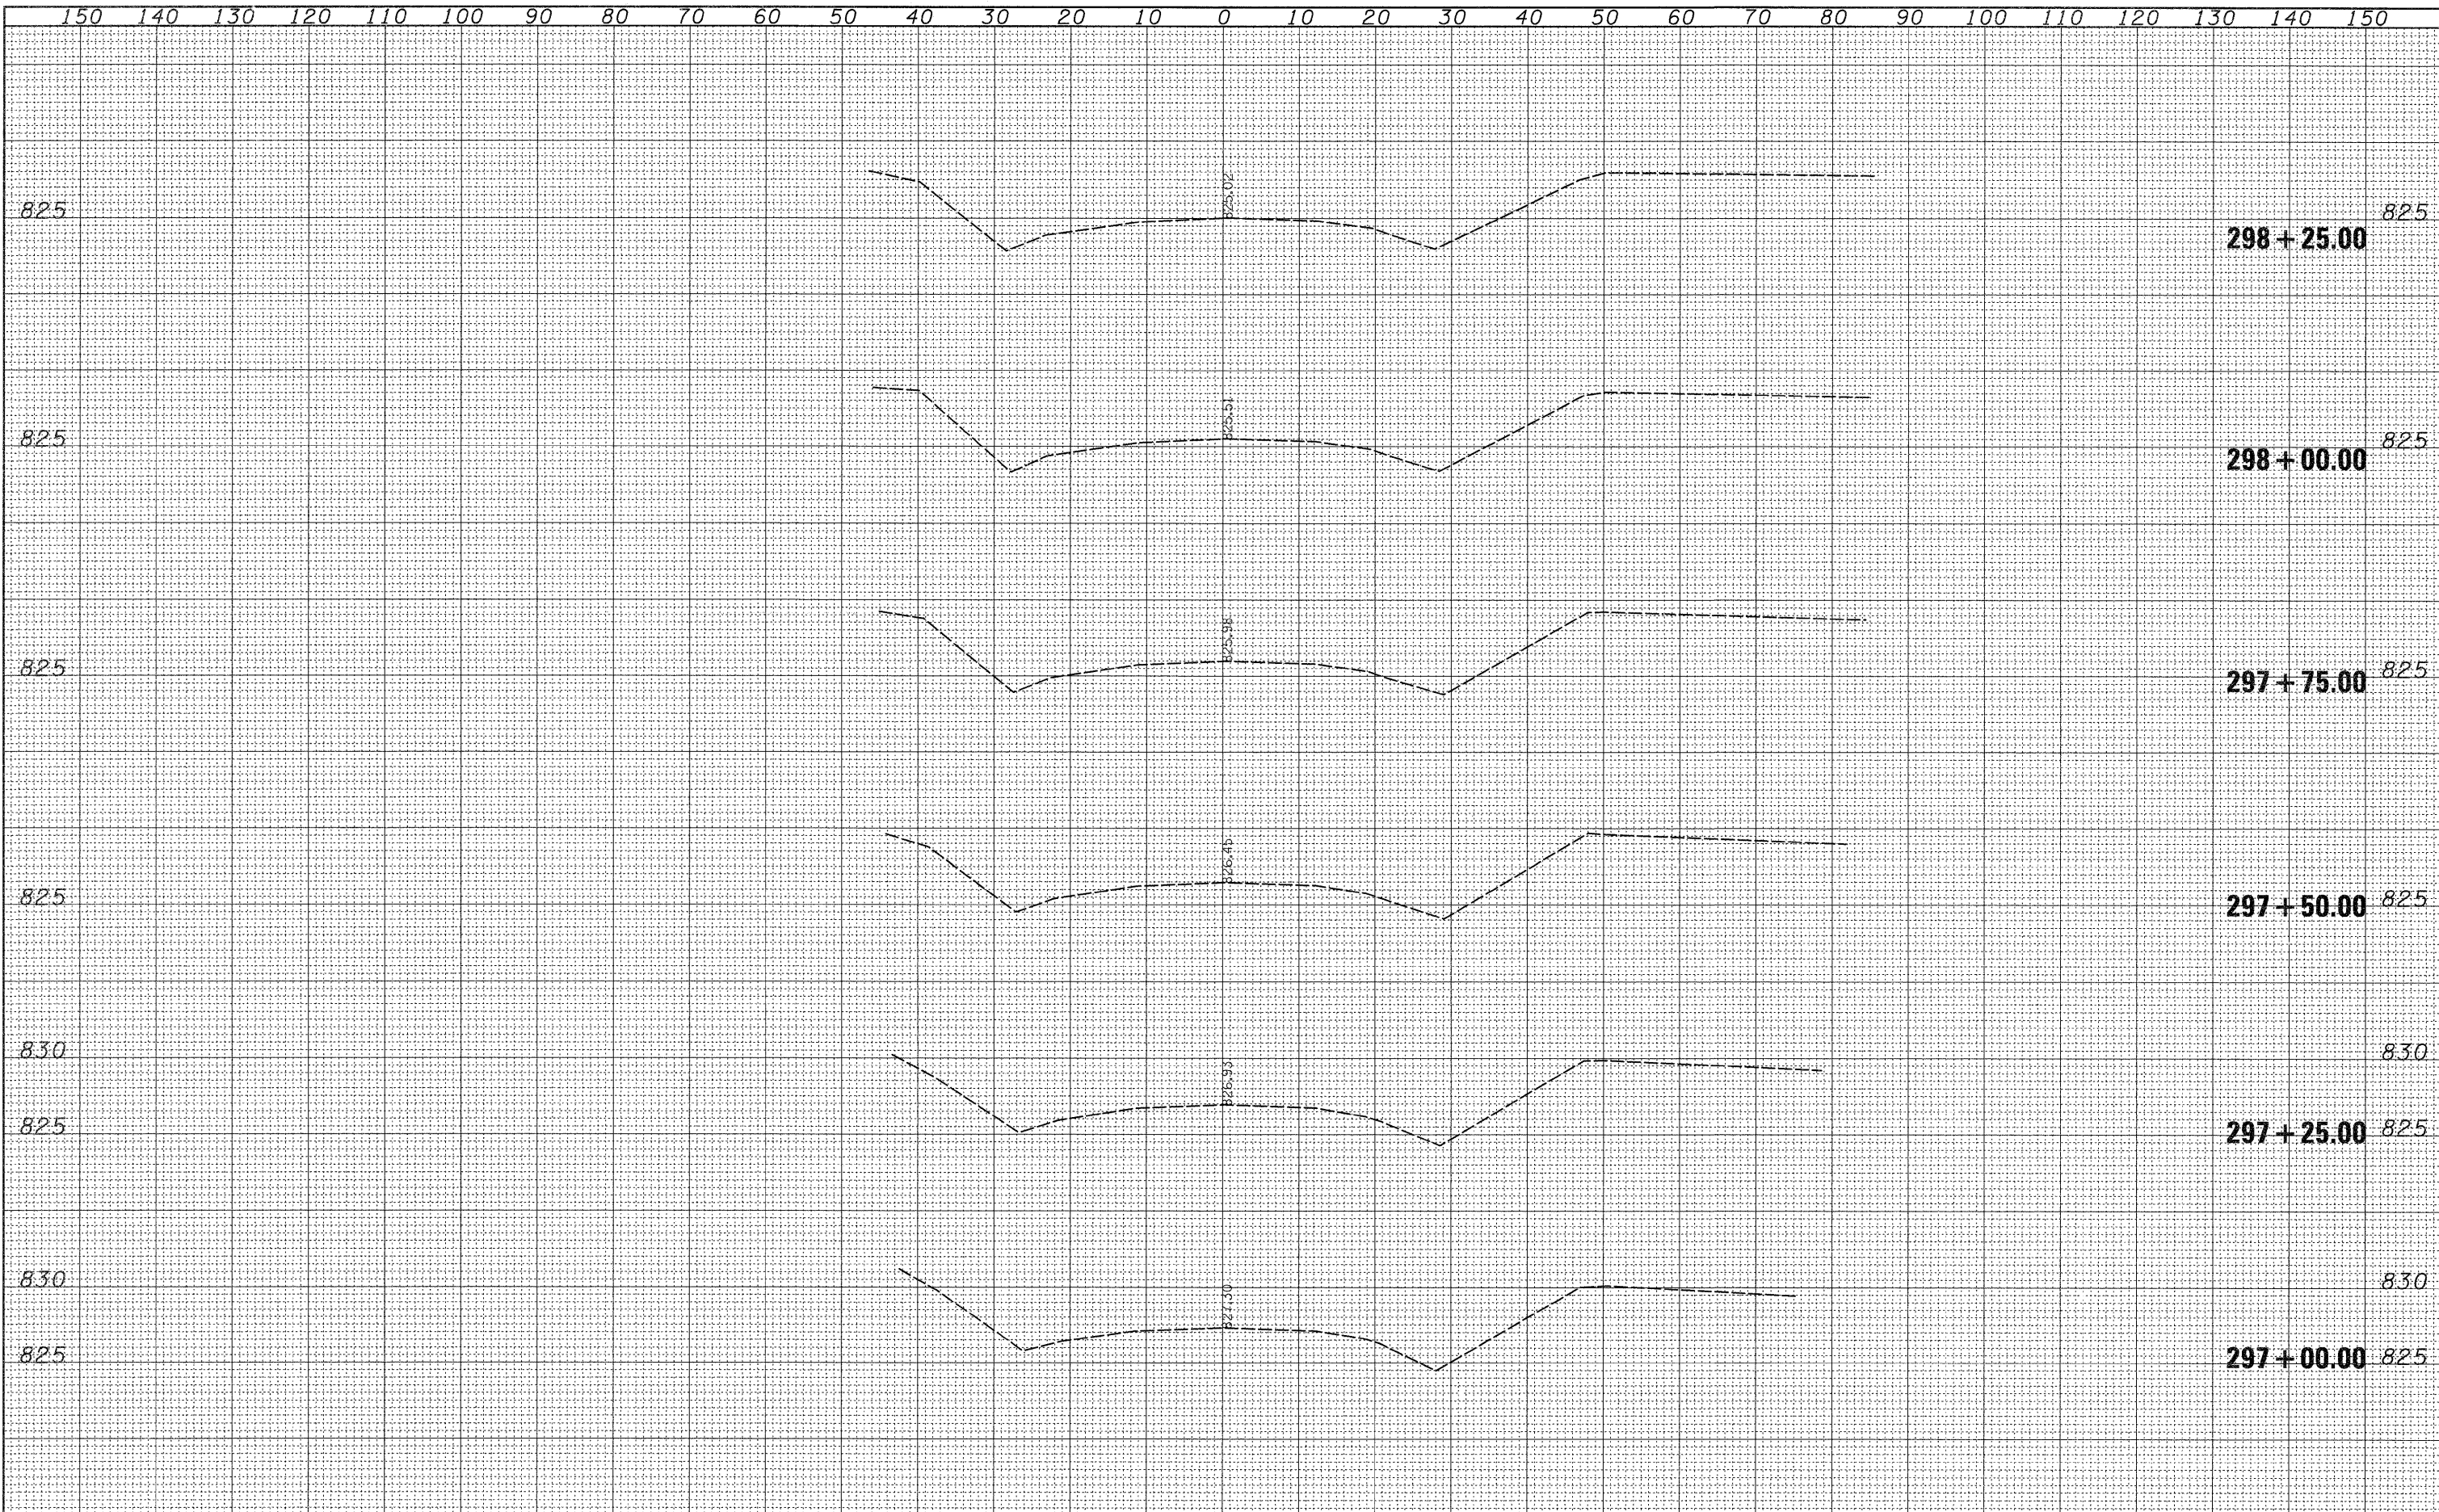

FILE NAME =	USER NAME = goffjl	DESIGNED -	REVISED -	STATE OF ILLINOIS DEPARTMENT OF TRANSPORTATION	SHIRLAND CROSS SECTIONS				F.A.P. RTE. 505	SECTION 115RS-2	COUNTY WINNEBAGO	TOTAL SHEETS 120	SHEET NO. 98
c:\p\work\pwsdot\goffjl\d0142284\d04309\d4.dgn		DRAWN -	REVISED -		SCALE:	SHEET NO.	OF	SHEETS	STA. 297+00.00	TO STA. 298+25.00	CONTRACT NO. 64E89		
		PLOT SCALE = 10.0000' / IN.	REVISED -		ILLINOIS FED. AID PROJECT								
		PLOT DATE = Fri Oct 09 13:14:35 2009	REVISED -										