


FINAL SURVEY	DATE
SURVEYED	BY
NOTE BOOK	
NO.	
AREAS CHECKED	
AREAS CHECKED	

ORIGINAL SURVEY	DATE
SURVEYED	BY
NOTE BOOK	
NO.	
AREAS CHECKED	
AREAS CHECKED	

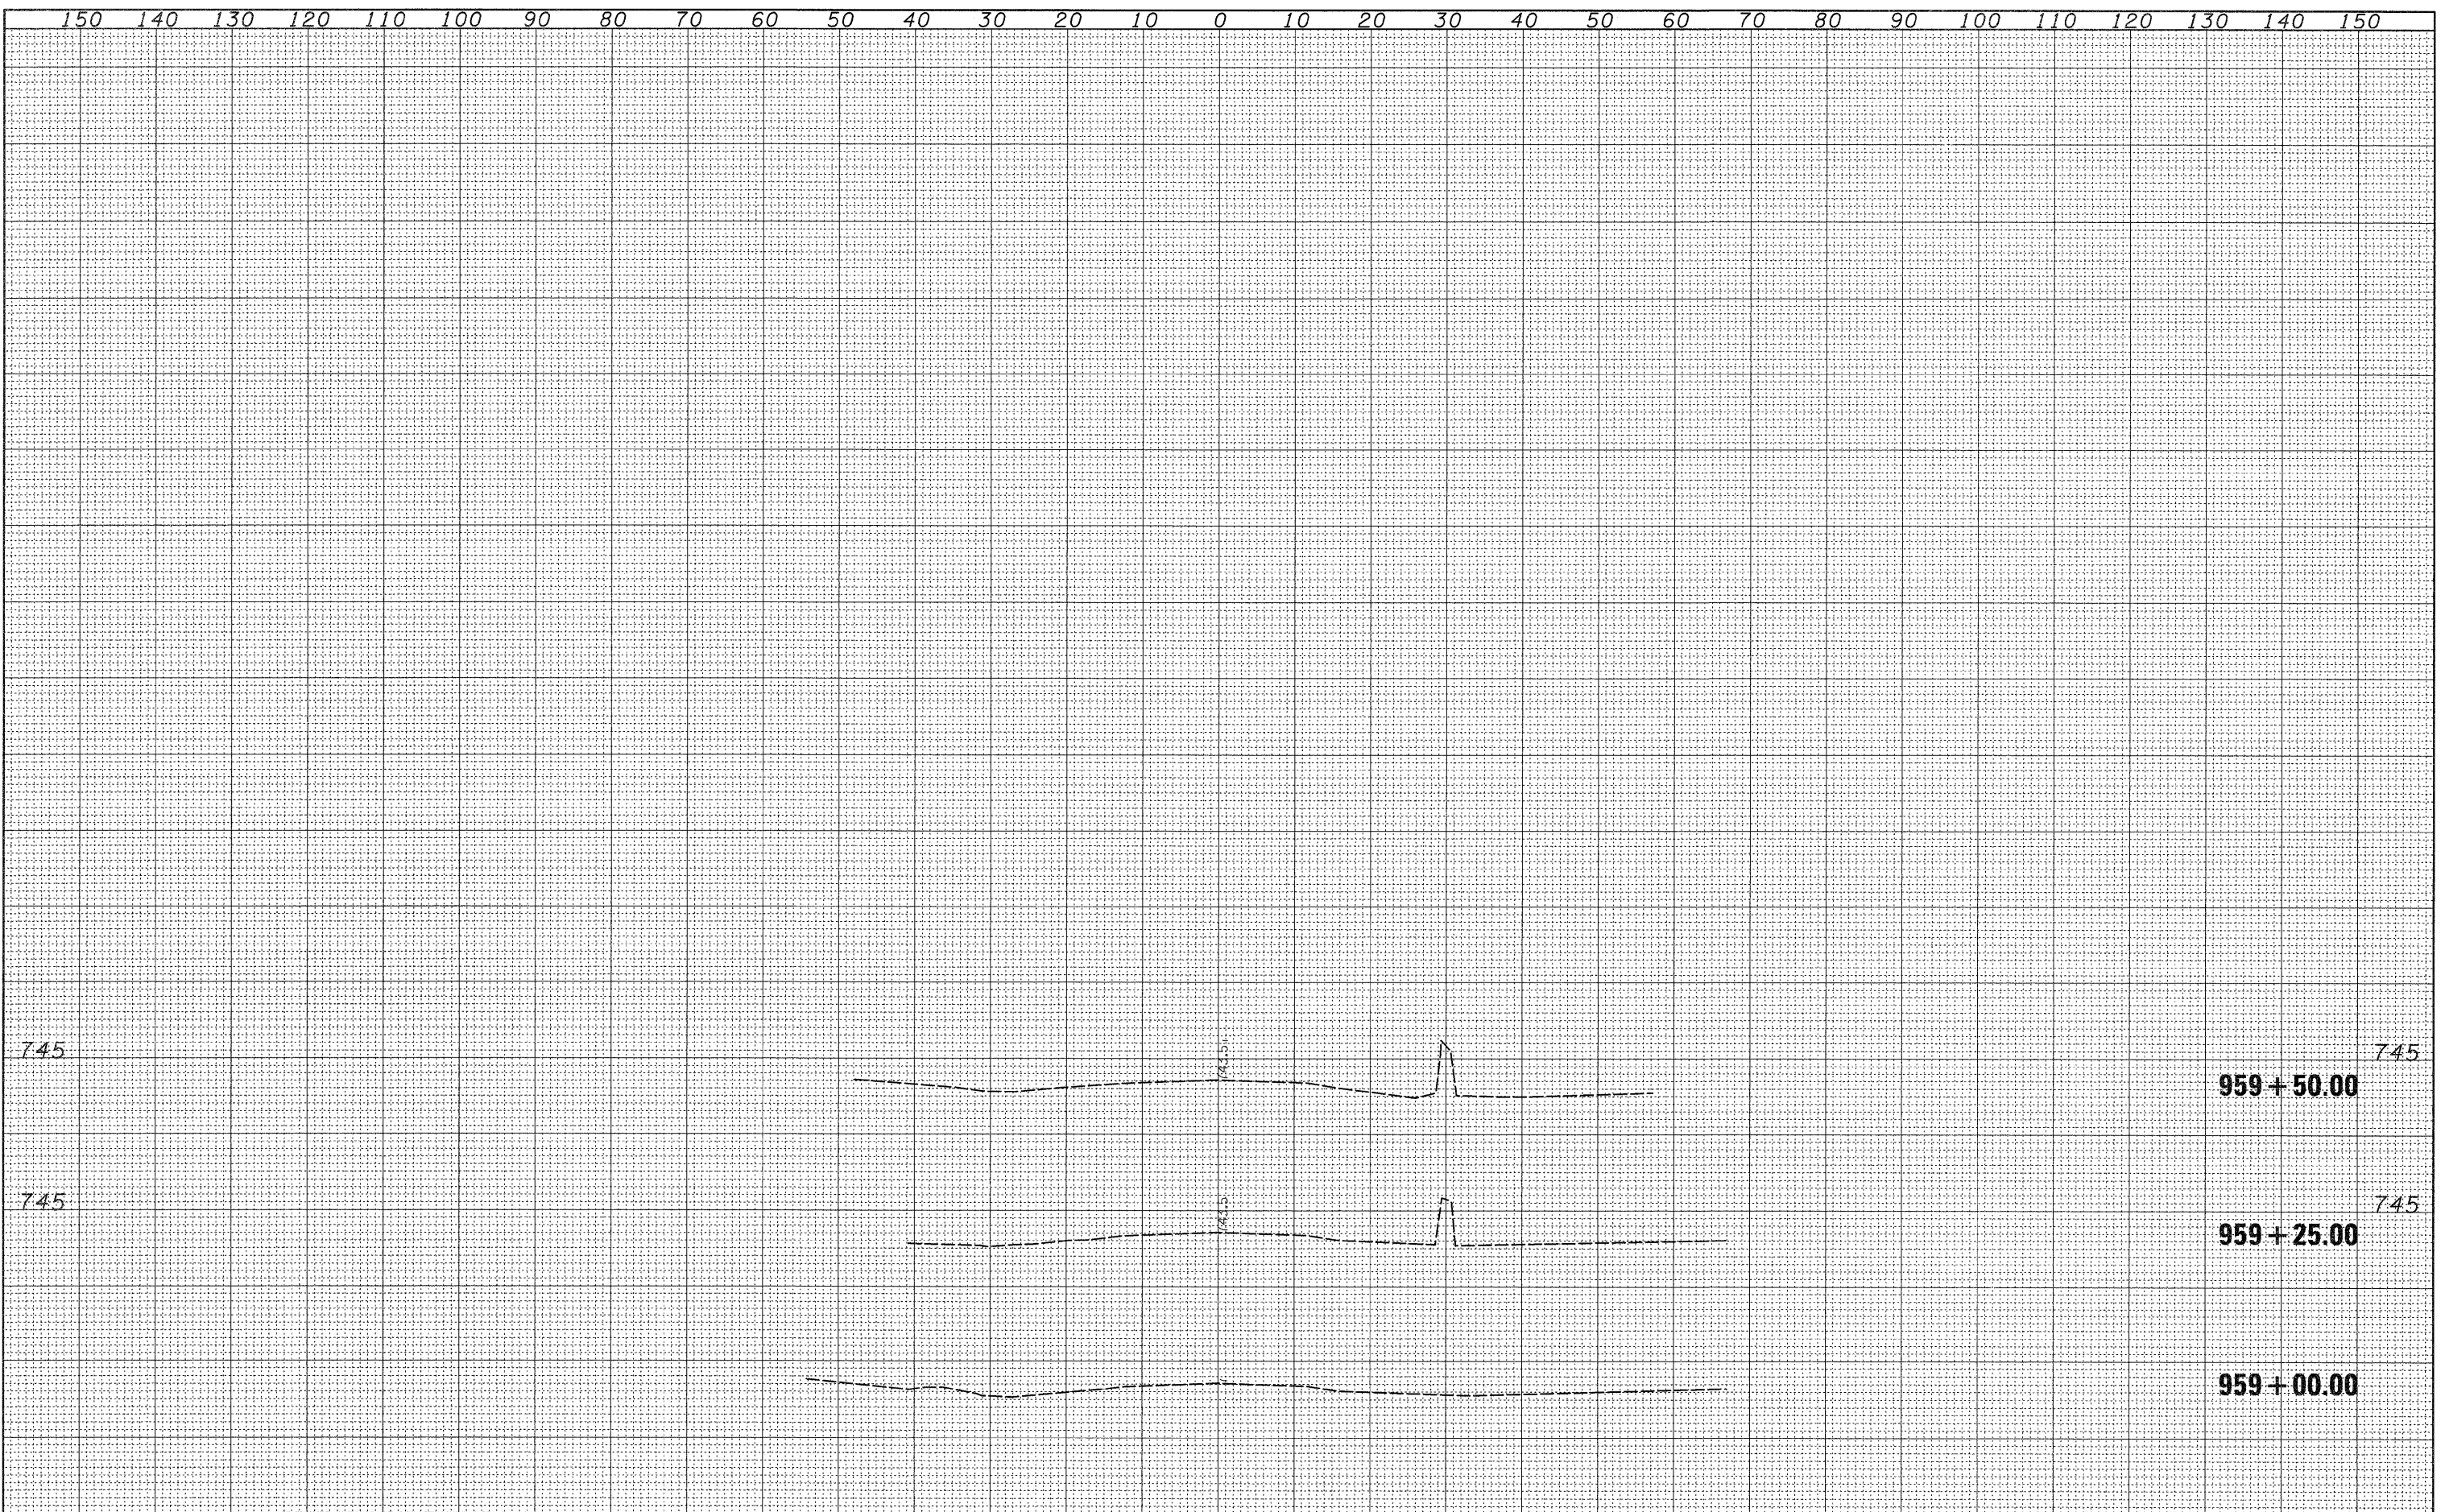

FILE NAME =	USER NAME = goffjl	DESIGNED -	REVISED -	STATE OF ILLINOIS DEPARTMENT OF TRANSPORTATION				IL 75 CROSS SECTIONS IN ROCKTON, IL				F.A.P. RTE.	SECTION	COUNTY	TOTAL SHEETS	SHEET NO.			
α\pw_work\pwr\dot\goffjl\0142284\0438%ad6.dgn		DRAWN -	REVISED -									505	115RS-2	WINNEBAGO	120	108			
PLOT SCALE = 10.0000' / IN.		CHECKED -	REVISED -									SCALE:				SHEET NO. OF SHEETS STA. 959+00.00 TO STA. 959+50.00			
PLOT DATE = Fri Oct 09 13:15:13 2009		DATE -	REVISED -									ILLINOIS FED. AID PROJECT				CONTRACT NO. 64E89			