


DATE	
BY	
FINAL SURVEY	
REVISIONS	
NOTE BOOK	
NO.	
AREAS CHECKED	

DATE	
BY	
ORIGINAL SURVEY	
REVISIONS	
NOTE BOOK	
NO.	
AREAS CHECKED	

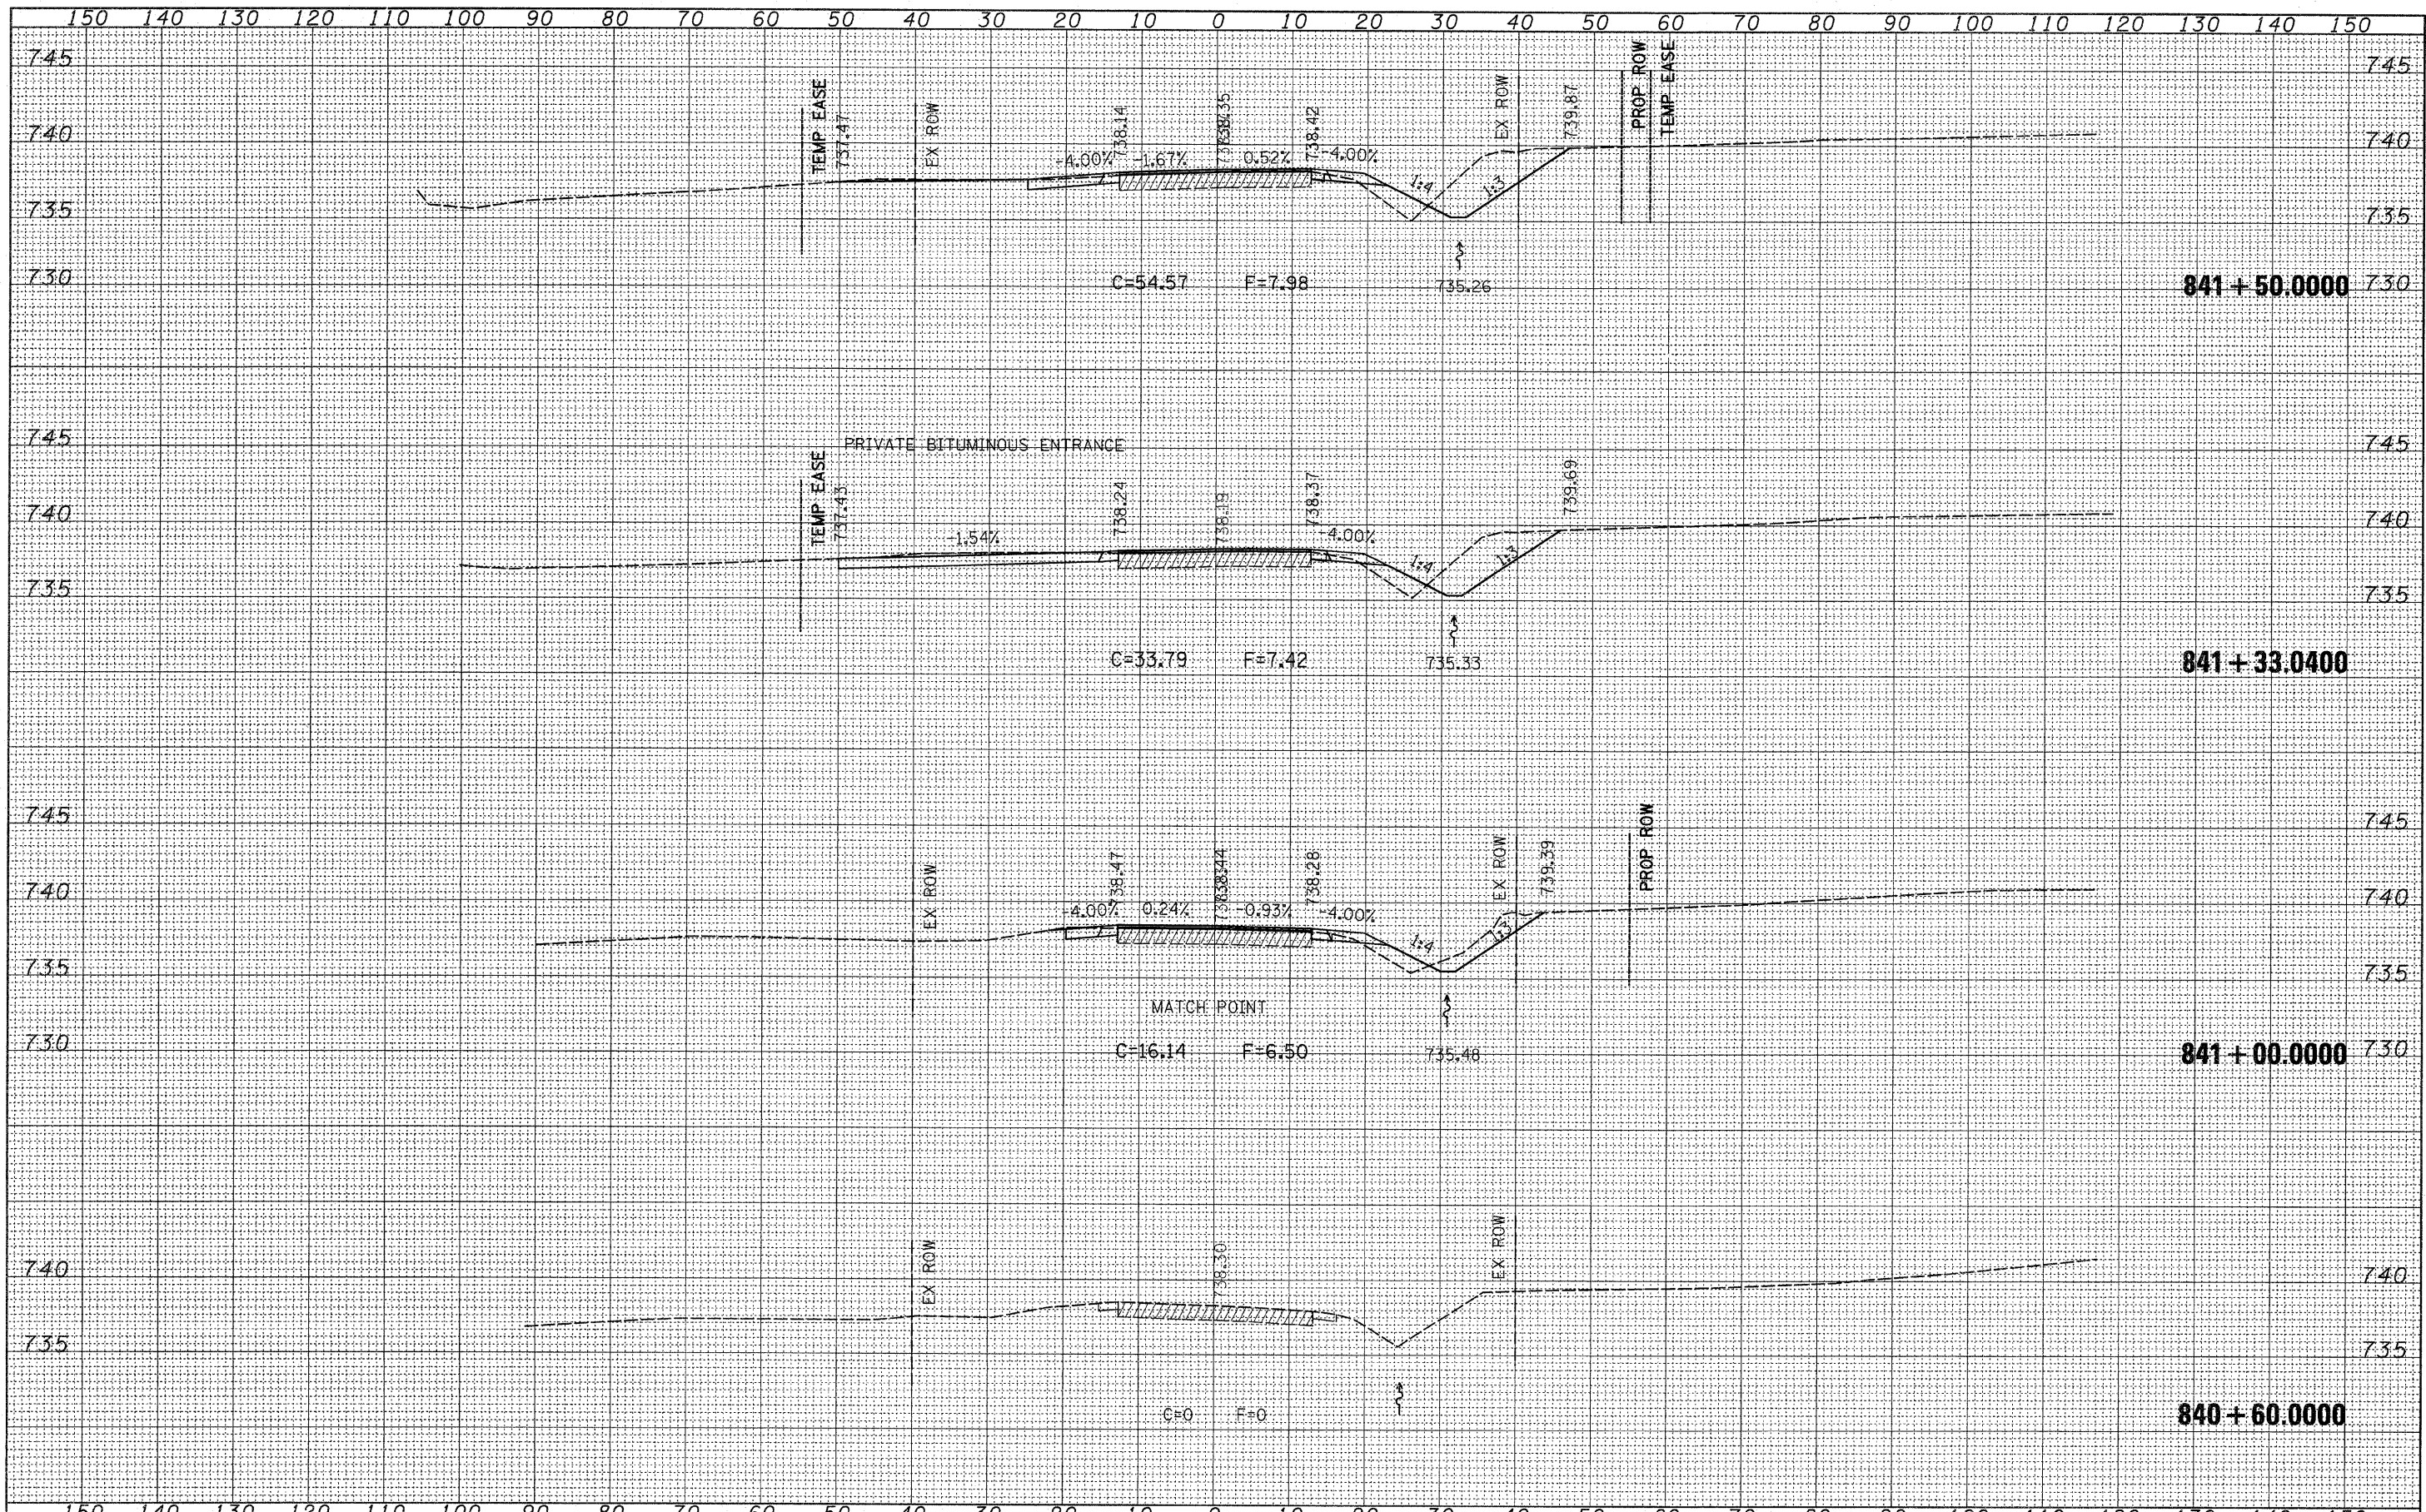

FILE NAME =	USER NAME = dossed	DESIGNED -	REVISED -	<b>STATE OF ILLINOIS</b> <b>DEPARTMENT OF TRANSPORTATION</b>	<b>IL ROUTE 75</b>	F.A.P. RTE.	SECTION	COUNTY	TOTAL SHEETS	SHEET NO.
ca:\pwwork\pwwork\dossed\d0142204\d04309.xml.dwg	PLOT SCALE = 10.0000' / IN.	DRAWN -	REVISED -			505	115RS-2	Winnebago	120	113
PLOT DATE = Thu Nov 12 14:51:58 2009	DATE -	CHECKED -	REVISED -			CONTRACT NO. 64E89				
		DATE -	REVISED -			ILLINOIS FED. AID PROJECT				

SCALE: SHEET NO. OF SHEETS STA. 840+60.0000 TO STA. 841+50.0000