


FINAL SURVEY	DATE
SURVEYED	
PLOTTED	
NOTE BOOK	
TEMPLATE	
AREAS	
CHECKED	

ORIGINAL SURVEY	DATE
SURVEYED	
PLOTTED	
NOTE BOOK	
TEMPLATE	
AREAS	
CHECKED	

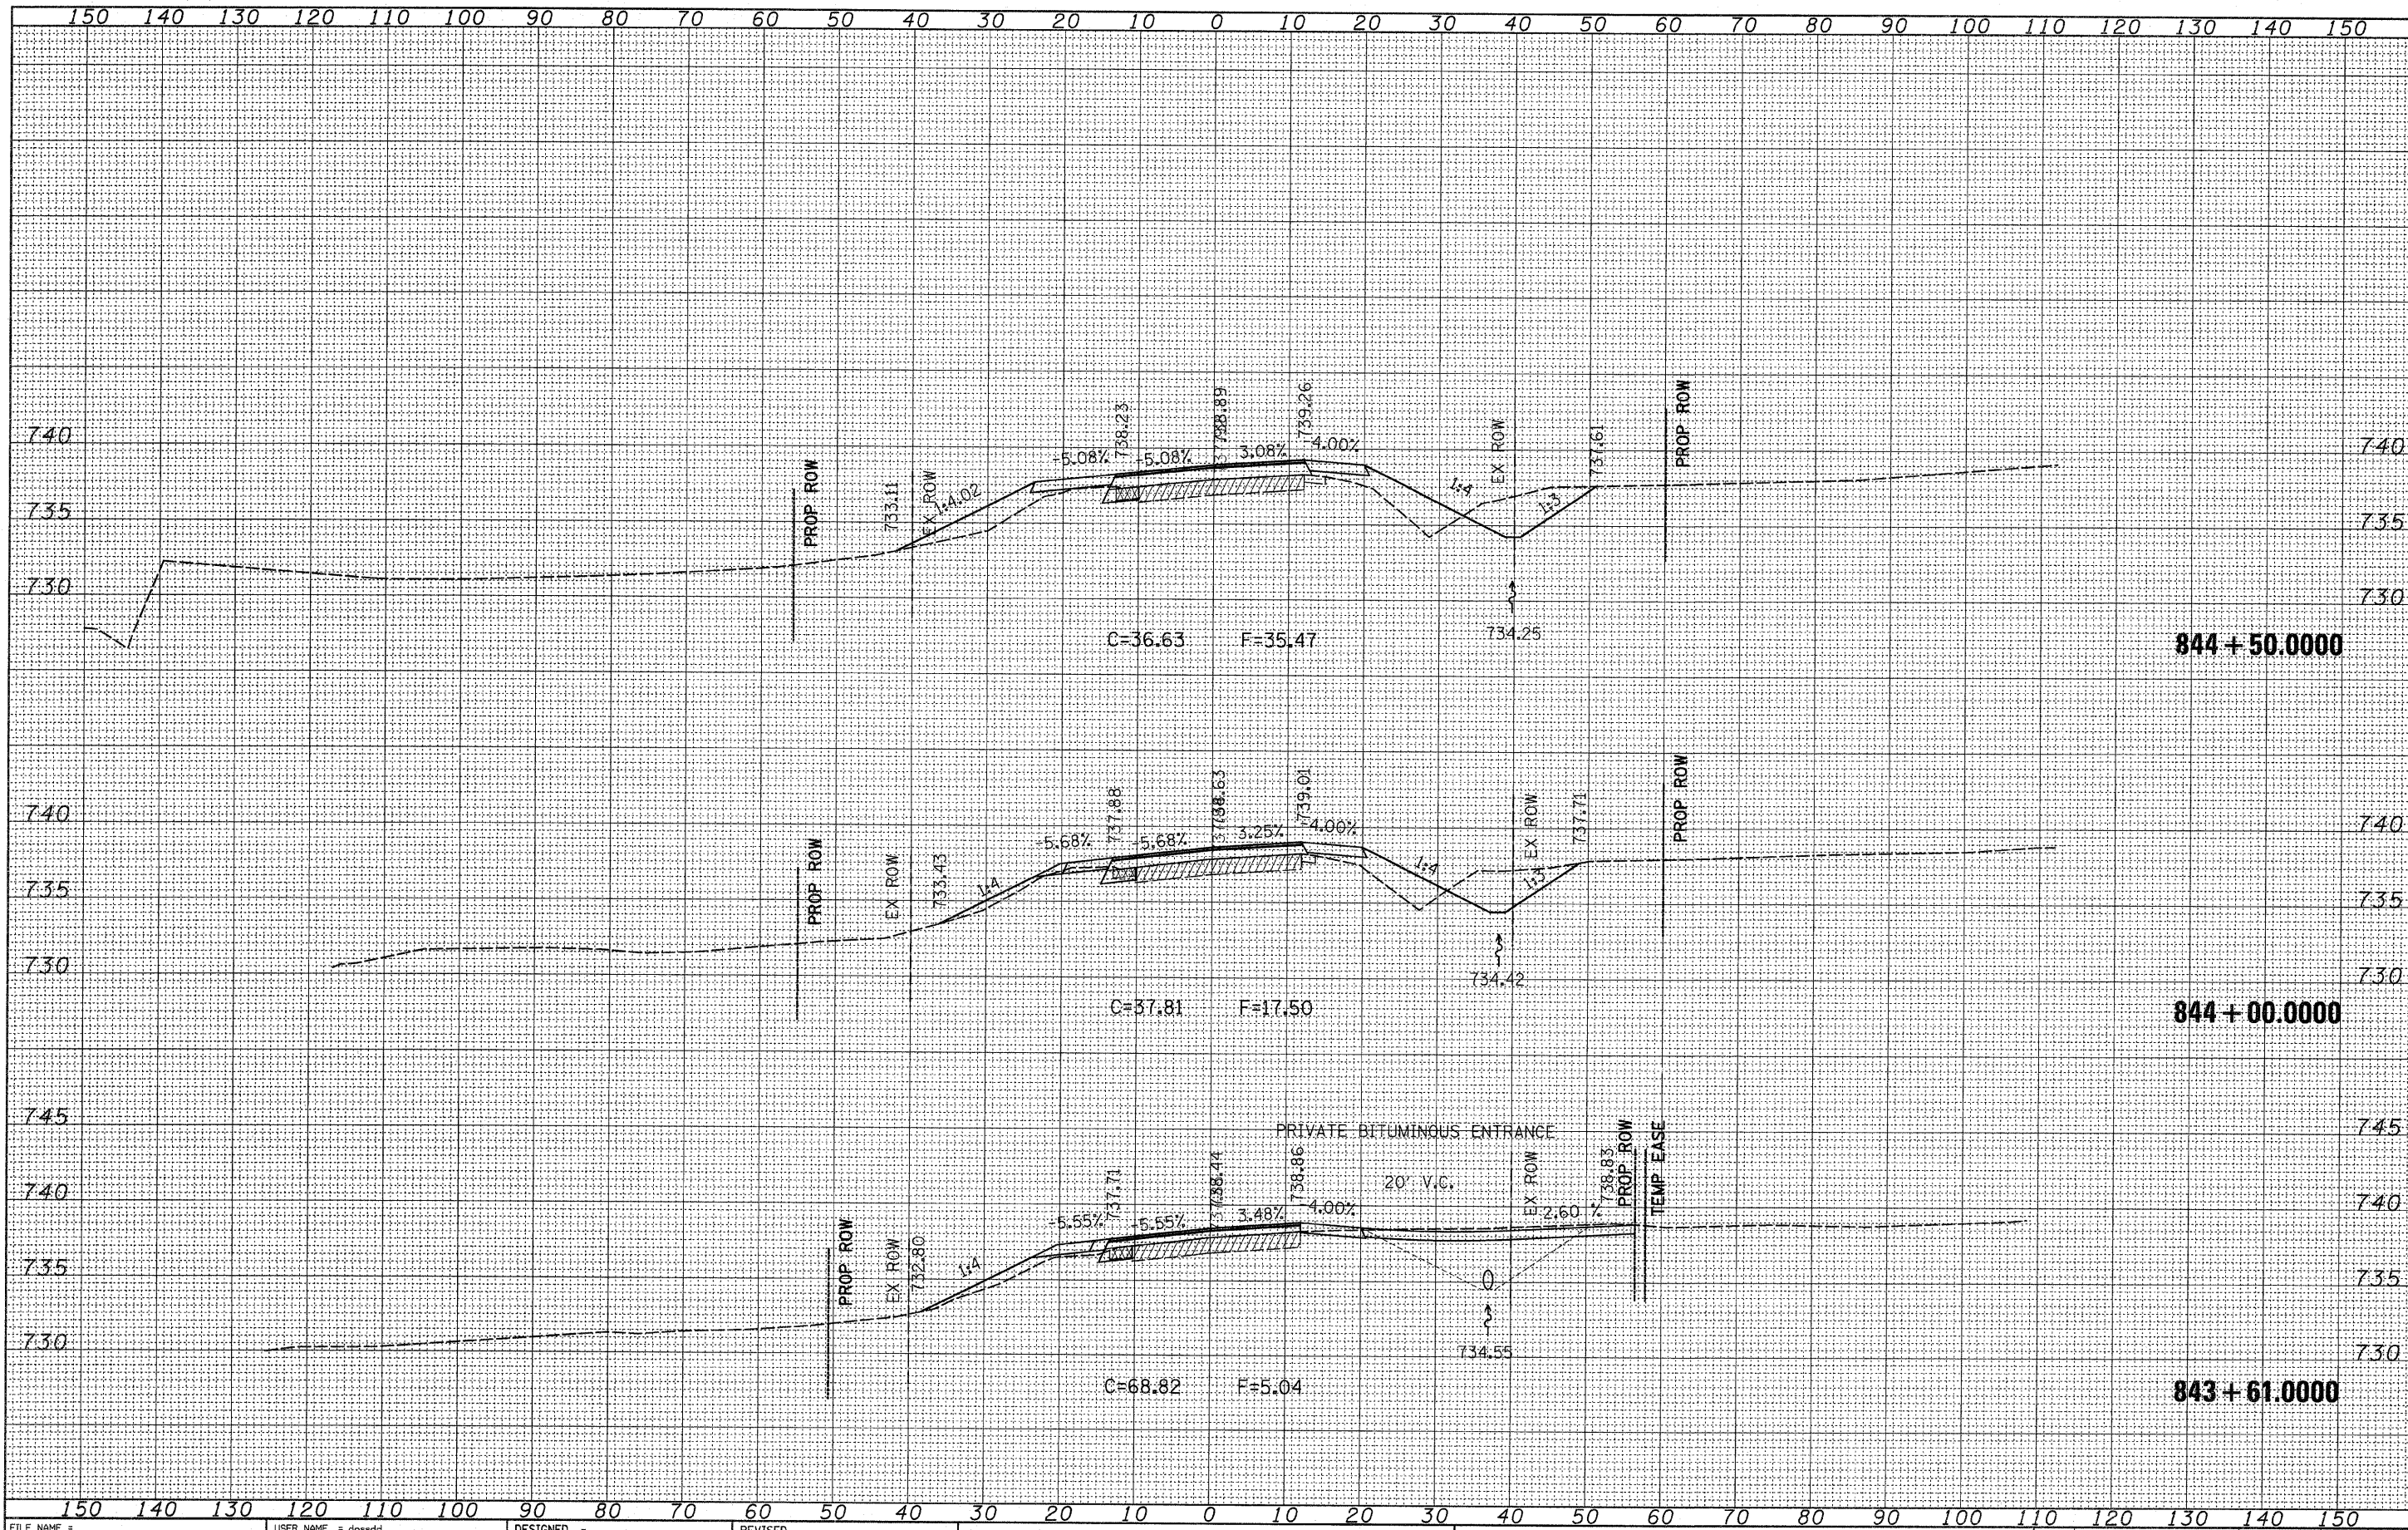

FILE NAME =	USER NAME = doesdd	DESIGNED -	REVISED -	STATE OF ILLINOIS DEPARTMENT OF TRANSPORTATION	IL ROUTE 75		F.A.P. RTE.	SECTION	COUNTY	TOTAL SHEETS	SHEET NO.		
ce:\pw_work\pwr\dtd\doesdd\02142204\04309.xml.dwg		DRAWN -	REVISED -				505	115RS-2	Winnebago	120	115		
		CHECKED -	REVISED -				CONTRACT NO. 64E89						
		DATE -	REVISED -				[ILLINOIS] FED. AID PROJECT						

SCALE: SHEET NO. OF SHEETS STA. 843+61.0000 TO STA. 844+50.0000