


**Legend**  
 Potential Deck Slab Repair (Partial)  
 Date of Survey 10/2009

**PLAN**  
 Areas shown for repair are potential areas of deck slab repair. Actual locations and quantities to be determined in the field. Resident Engineer to contact District Bridge Office for assistance with locating patches.

**BILL OF MATERIAL**  
 Eastbound

|                               | SQ YD |  |
|-------------------------------|-------|--|
| DECK SLAB REPAIR (FULL DEPTH) | 40    |  |
| DECK SLAB REPAIR (PARTIAL)    | 110   |  |

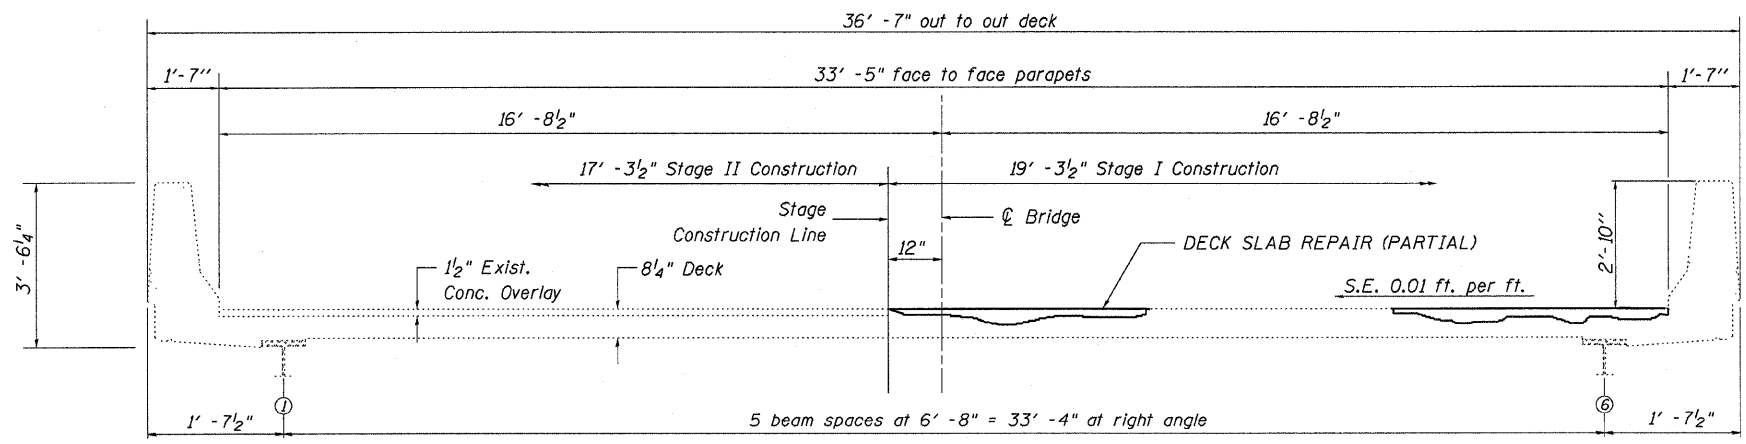

**CROSS SECTION**  
 (Looking East)

**SUPERSTRUCTURE**  
**EAST BOUND LANES**  
**STRUCTURE NO. 081-0018 (E.B.)**  
**FAI ROUTE 280 Section D2 Br Wear Surf I-280**  
**Rock Island County**  
**Sta. 232+86.50**

|  |                   |                |               |   |                                    |                 |                               |                          |                           |             |  |
|--|-------------------|----------------|---------------|---|------------------------------------|-----------------|-------------------------------|--------------------------|---------------------------|-------------|--|
| FILE NAME = G:\BRYCADD plans\Rock Island County\2010 | USER NAME = inkdj | DESIGNED - --- | REVISED - --- | <b>STATE OF ILLINOIS<br/>DEPARTMENT OF TRANSPORTATION</b> | <b>Superstructure<br/>081-0018</b> | F.A.I. RTE. 280 | SECTION D2 BR WEAR SURF I-280 | COUNTY Rock Island       | TOTAL SHEETS 19           | SHEET NO. 6 |  |
| 280 deck repair\PLANeng.dgn                          | DRAWN - ---       | REVISED - ---  | REVISED - --- |   |                                    | SCALE: _____    | SHEET NO. ___ OF ___ SHEETS   | STA. _____ TO STA. _____ | ILLINOIS FED. AID PROJECT |             |  |
| PLOT SCALE = 58.0000' / IN.                          | CHECKED - ---     | REVISED - ---  | REVISED - --- |   |                                    |                 |                               |                          |                           |             |  |
| PLOT DATE = Thu Nov 05 11:01:52 2009                 | DATE - ---        | REVISED - ---  | REVISED - --- |   |                                    |                 |                               |                          |                           |             |  |