


Legend
 Potential Deck Slab Repair (Partial)
 Date of Survey 10/2009

PLAN
 Areas shown for repair are potential areas of deck slab repair. Actual locations and quantities to be determined in the field. Resident Engineer to contact District Bridge Office for assistance with locating patches.

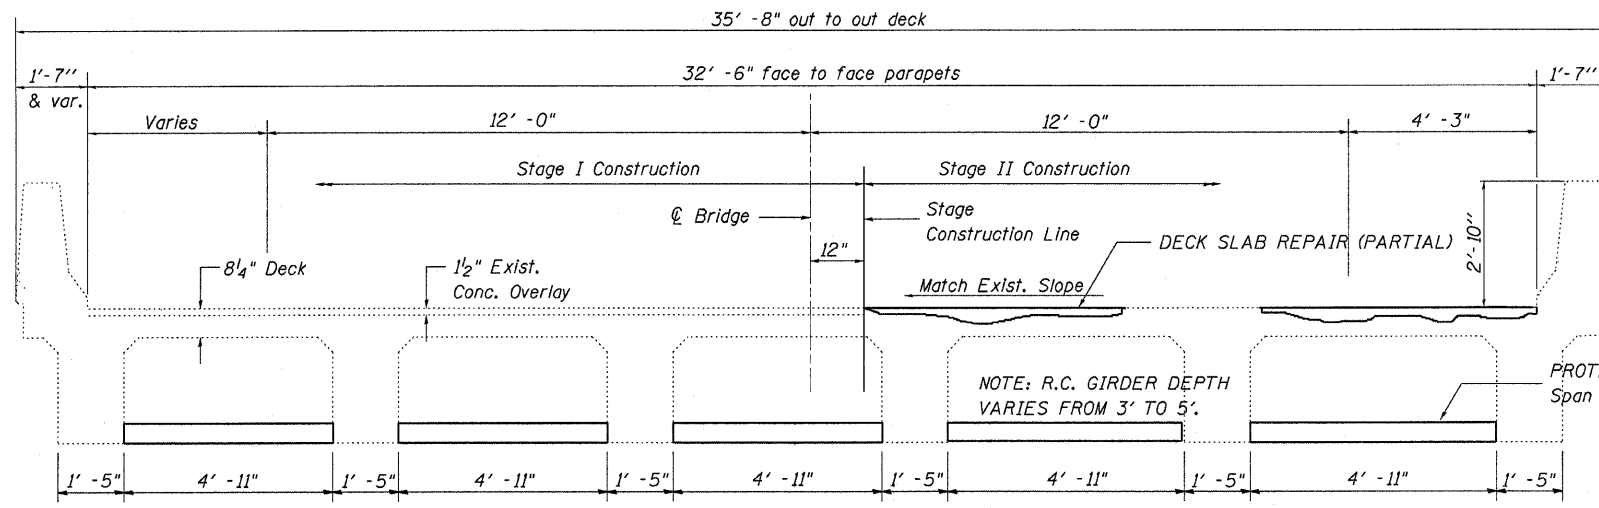

CROSS SECTION
 (Looking East)

Contractor is not allowed to drill into the stems of the T-girders in order to anchor the required Protective Shield system.

BILL OF MATERIAL
 Westbound

PROTECTIVE SHIELD	SQ YD	178
DECK SLAB REPAIR (FULL DEPTH)	SQ YD	32
DECK SLAB REPAIR (PARTIAL)	SQ YD	129

SUPERSTRUCTURE
WEST BOUND LANES
 STRUCTURE NO. 081-0021 (W.B.)
 FAI ROUTE 280 Section D2 Br Wear Surf I-280
 Rock Island County
 Sta. 241+69.27