


STATE OF ILLINOIS  
DEPARTMENT OF TRANSPORTATION

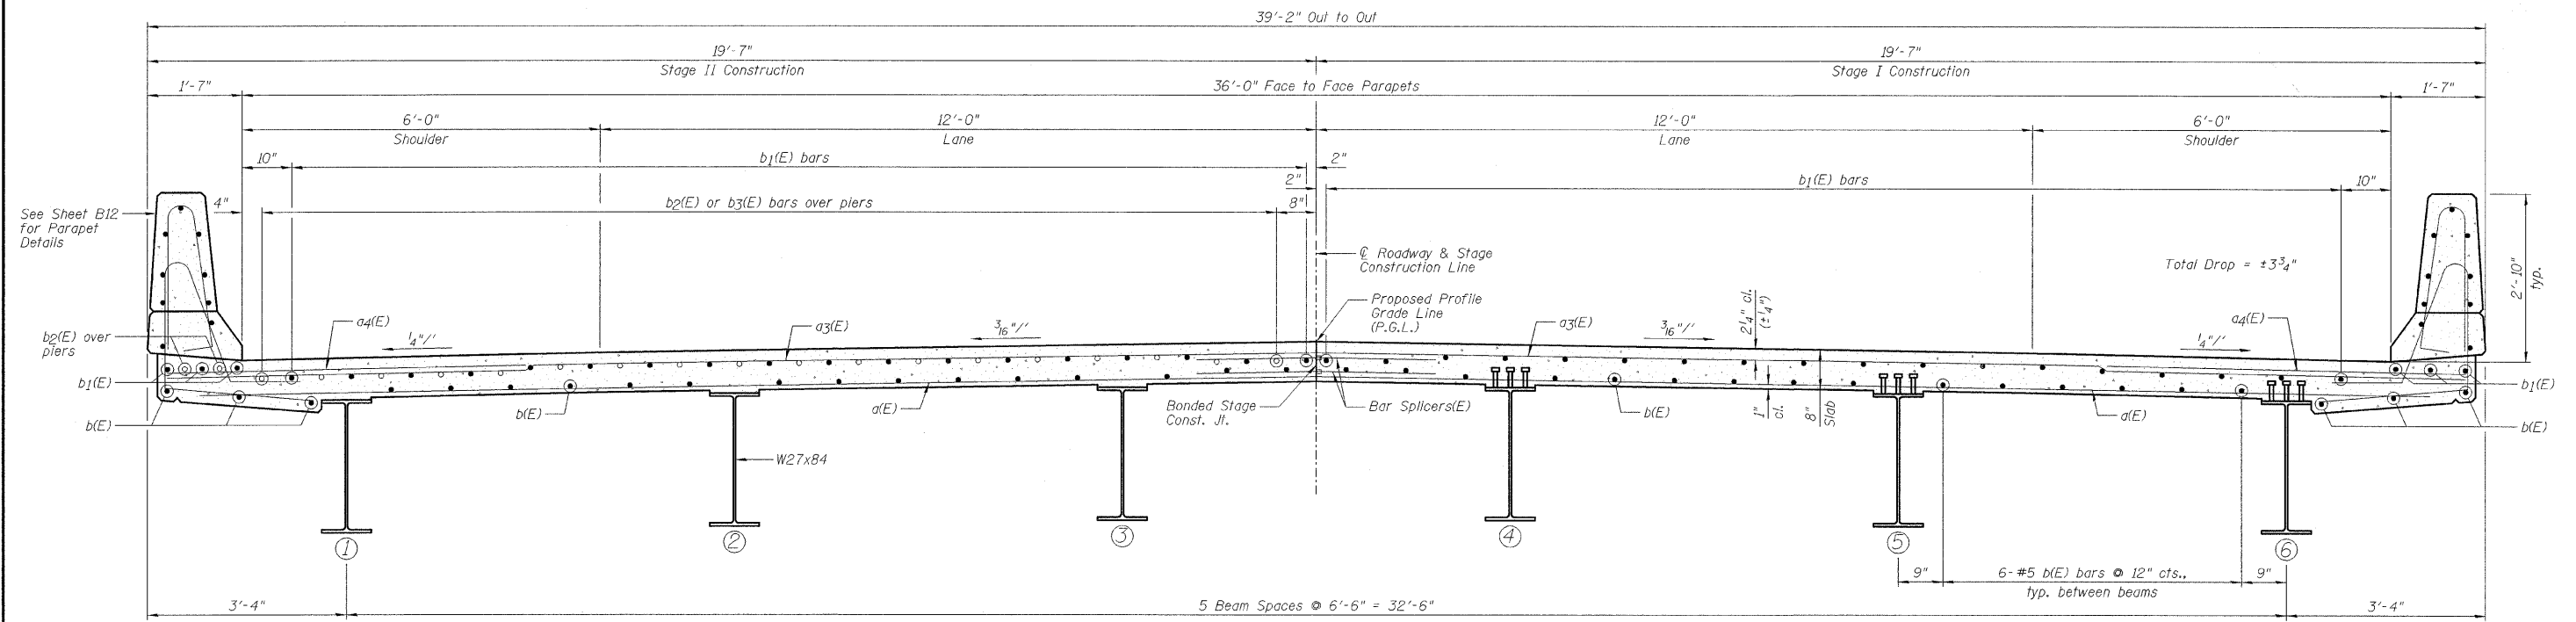

NEAR PIER

NEAR MIDSPAN

**CROSS SECTION**  
(Looking East @  $\phi$  of Bridge)

DESIGNED	SDH
CHECKED	JML
DRAWN	JWK/DJM
CHECKED	MSW

DATE 10/07/09

FARNSWORTH GROUP, INC.

- NOTES:**
- 1.) See Sheet B12 for Superstructure Details and Bill of Material.
  - 2.) See Sheet B33 for Bar Splicer Details.

**SUPERSTRUCTURE CROSS SECTION**  
**STRUCTURE NO. 053-0150**

SHEET NO. B11 34 SHEETS	F.A.P. RTE.	SECTION	COUNTY	TOTAL SHEETS	SHEET NO.
	41	15BR-2	LIVINGSTON	64	27
FED. ROAD DIST. NO.			ILLINOIS	FED. AID PROJECT	
CONTRACT NO. 66691					