
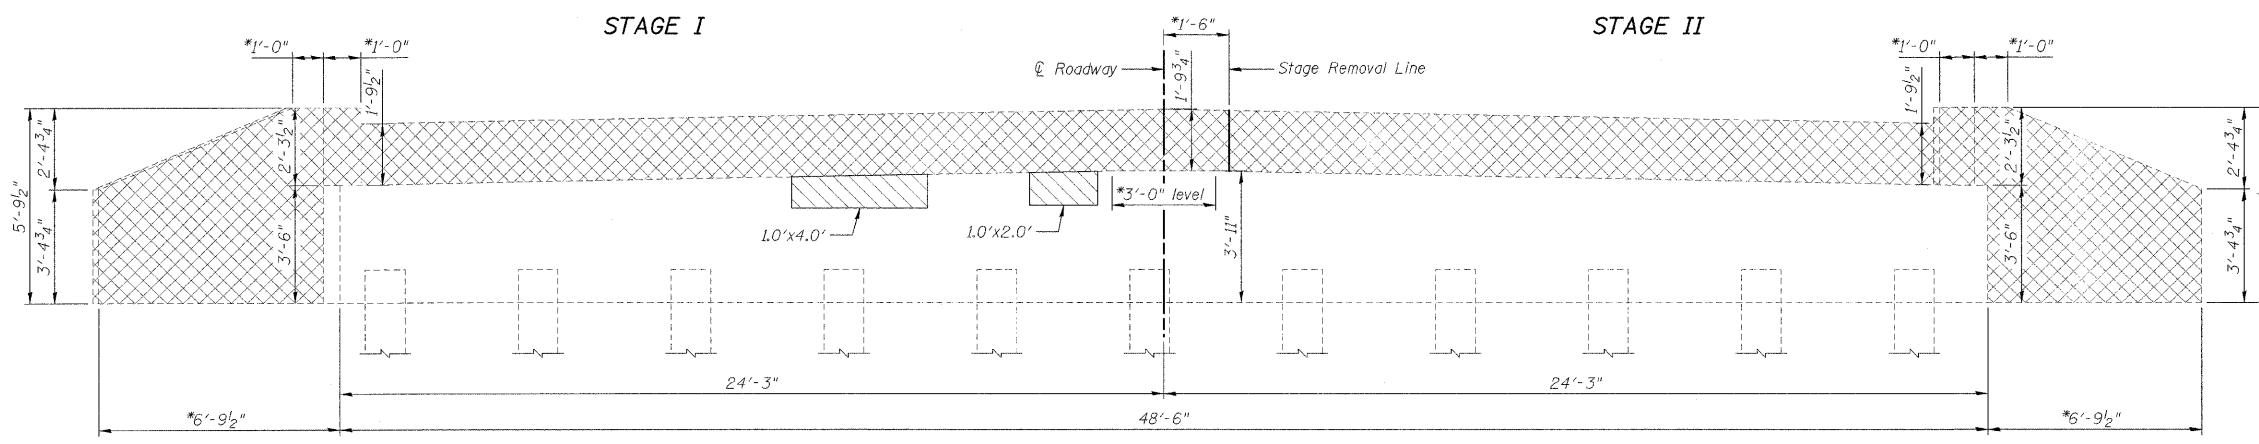
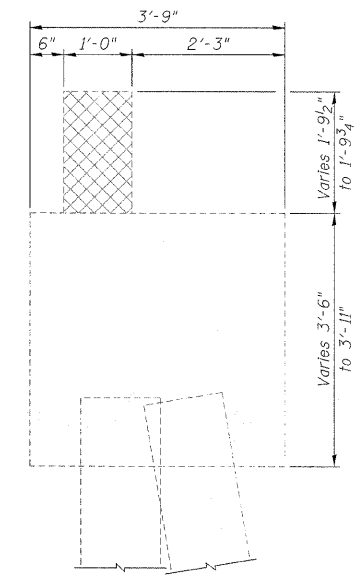


STATE OF ILLINOIS
DEPARTMENT OF TRANSPORTATION

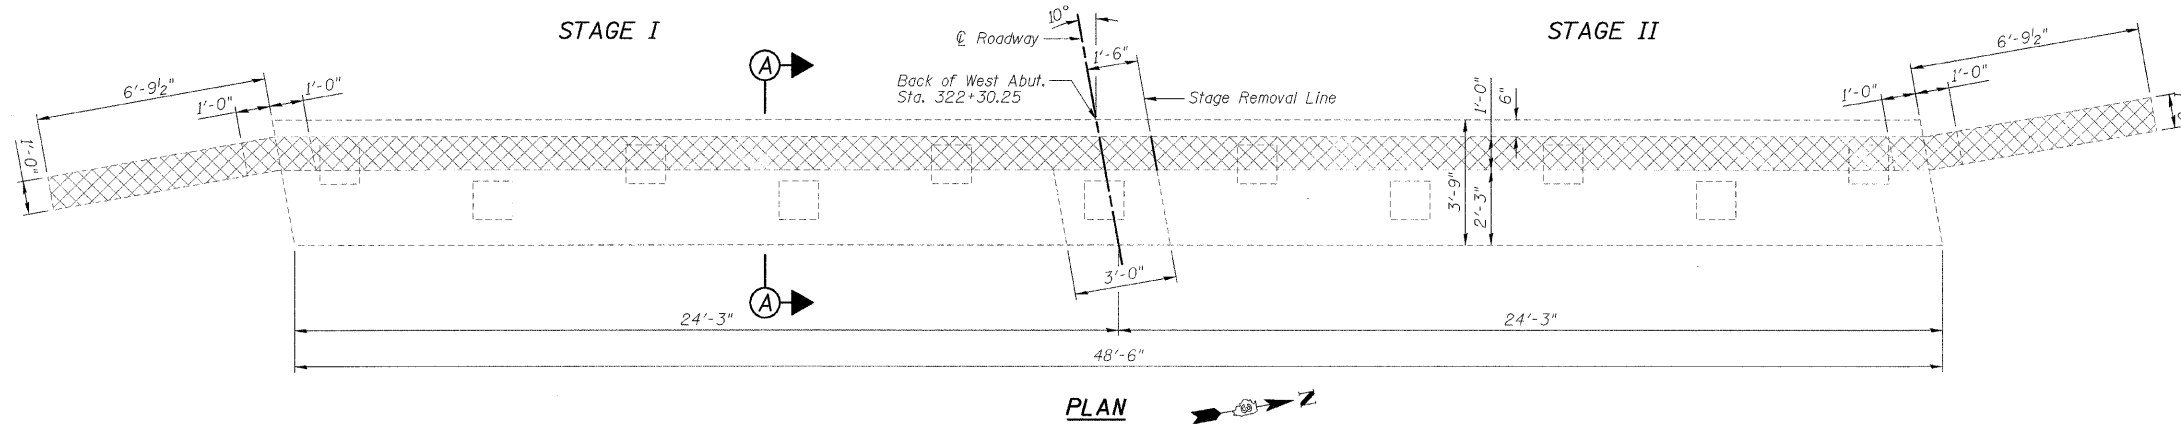

*Dimensions @ Rt. L's to Roadway.

BILL OF MATERIAL

Item	Unit	Total
Concrete Removal	Cu. Yd.	5.7
Structural Repair of Concrete (Depth Equal to or Less Than 5 Inches)	Sq. Ft.	6

LEGEND

- Concrete Removal
- Structural Repair of Concrete
(Depth Equal to or Less Than 5 Inches)

DESIGNED	SDH
CHECKED	JML
DRAWN	JWK/DJM
CHECKED	MSW

DATE 10/07/09

FARNSWORTH GROUP, INC.

**WEST ABUTMENT REMOVAL
STRUCTURE NO. 053-0150**

SHEET NO. B21	F.A.P. RTE.	SECTION	COUNTY	TOTAL SHEETS	SHEET NO.
	41	15BR-2	LIVINGSTON	04	37
34 SHEETS	CONTRACT NO. 66691				
FED. ROAD DIST. NO.		ILLINOIS FED. AID PROJECT			