

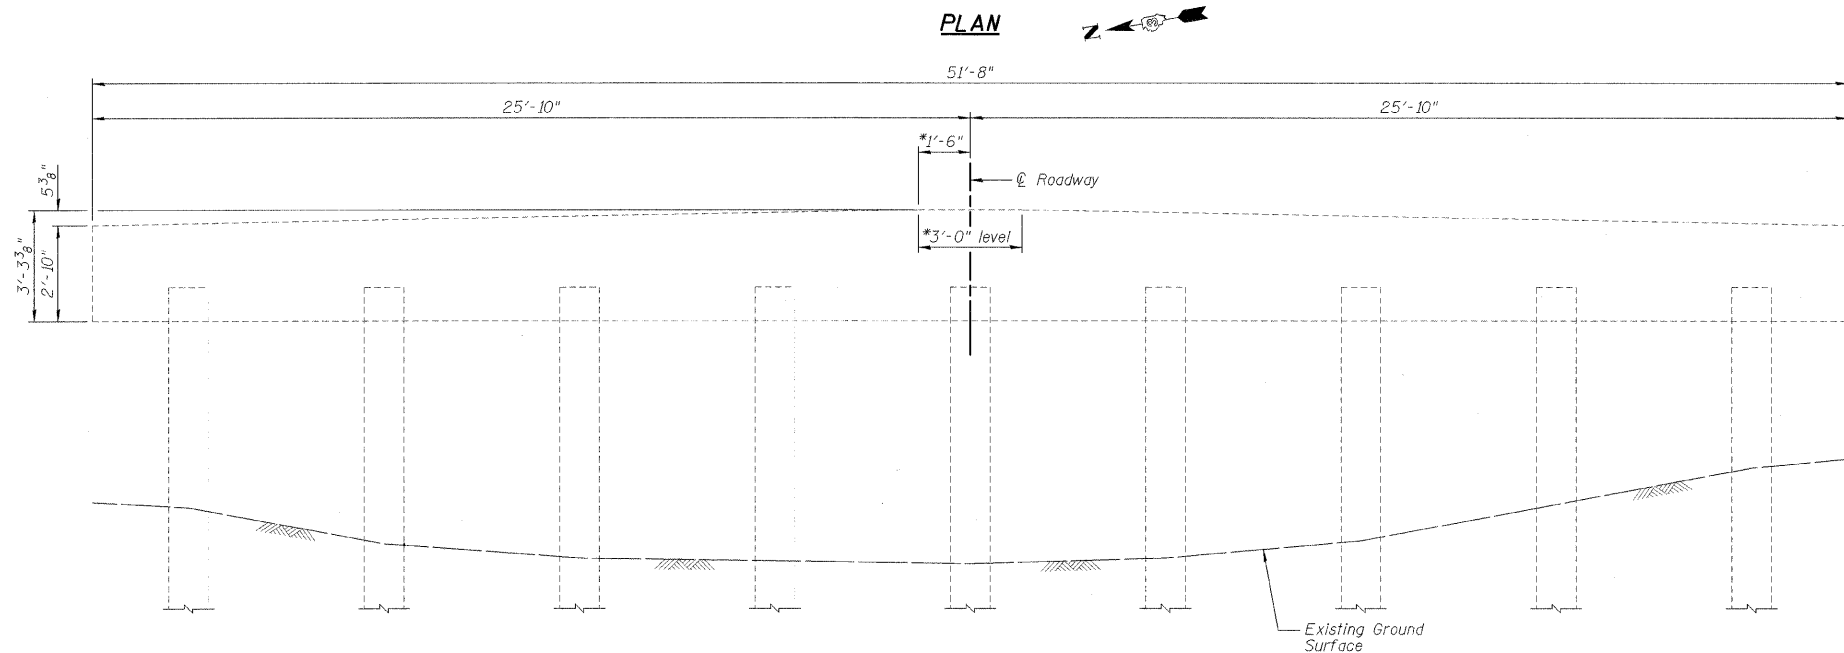





STATE OF ILLINOIS
DEPARTMENT OF TRANSPORTATION

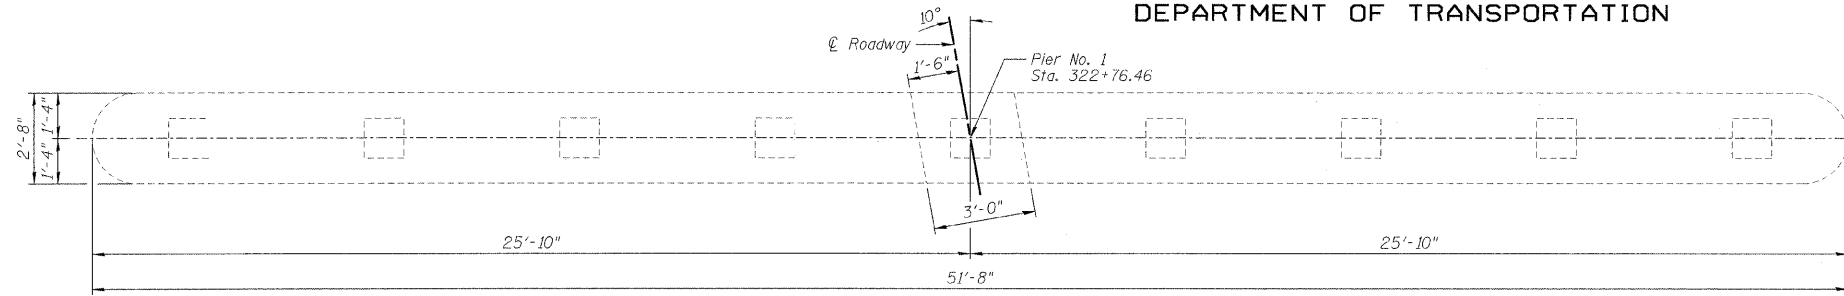

*Dimensions @ Rt. L's to Roadway.

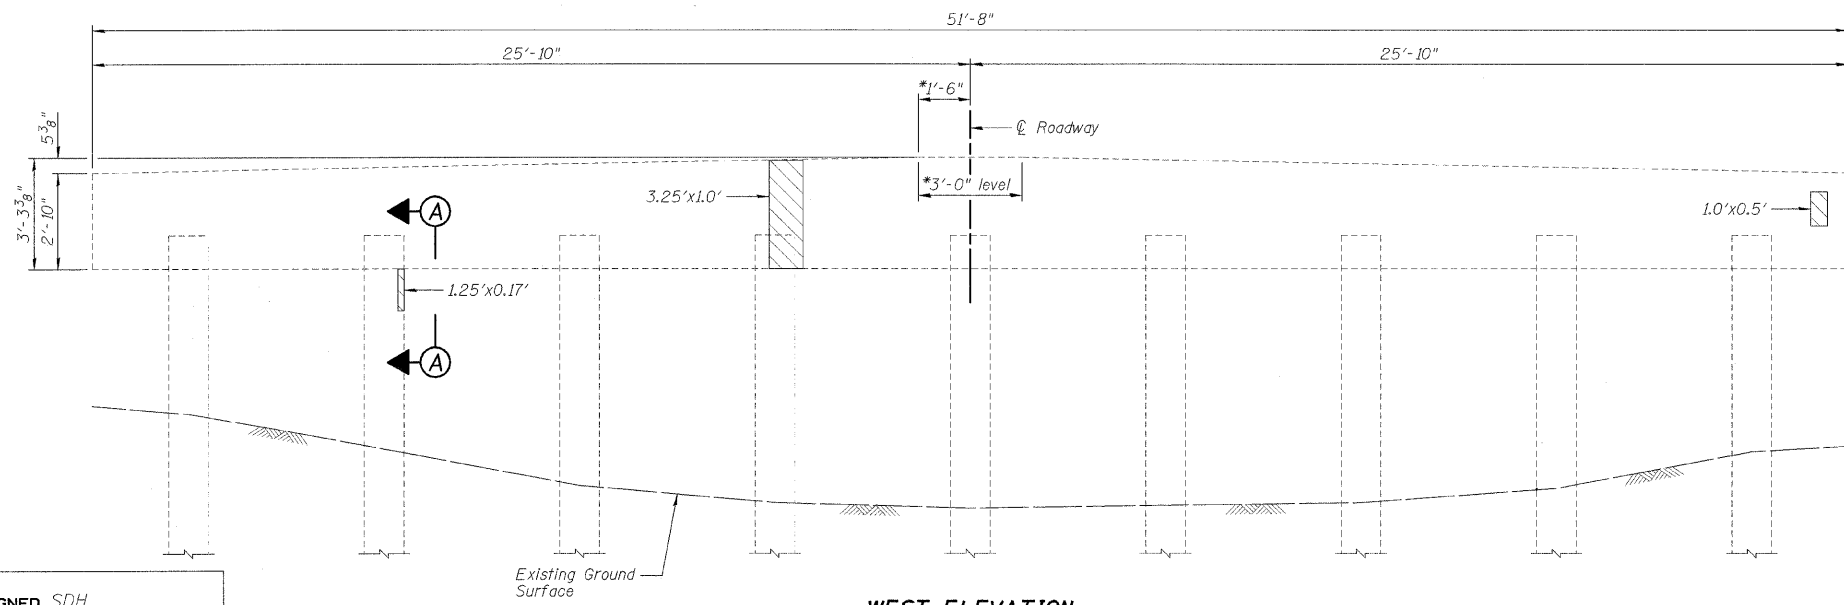

*Dimensions @ Rt. L's to Roadway.

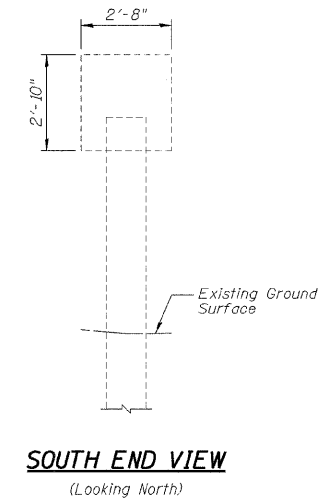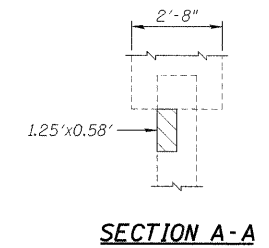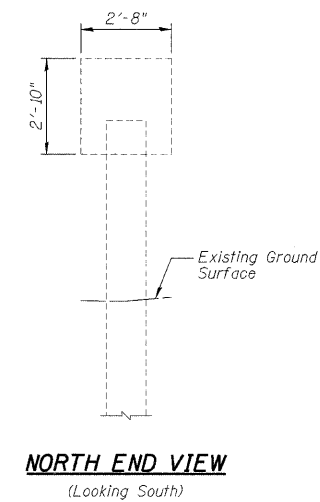

BILL OF MATERIAL

Item	Unit	Total
Structural Repair of Concrete (Depth Equal to or Less Than 5 Inches)	Sq. Ft.	5

LEGEND

Structural Repair of Concrete
(Depth Equal to or Less Than 5 Inches)

DESIGNED	SDH
CHECKED	JML
DRAWN	JWK/DJM
CHECKED	MSW

DATE 10/07/09

FARNSWORTH GROUP, INC.

PIER NO. 1 REPAIR
STRUCTURE NO. 053-0150

SHEET NO. B27	F.A.P. RTE. 41	SECTION 15BR-2	COUNTY LIVINGSTON	TOTAL SHEETS 44	SHEET NO. 43
34 SHEETS	CONTRACT NO. 66691		FED. ROAD DIST. NO. ILLINOIS FED. AID PROJECT		