


FOR INFORMATION ONLY

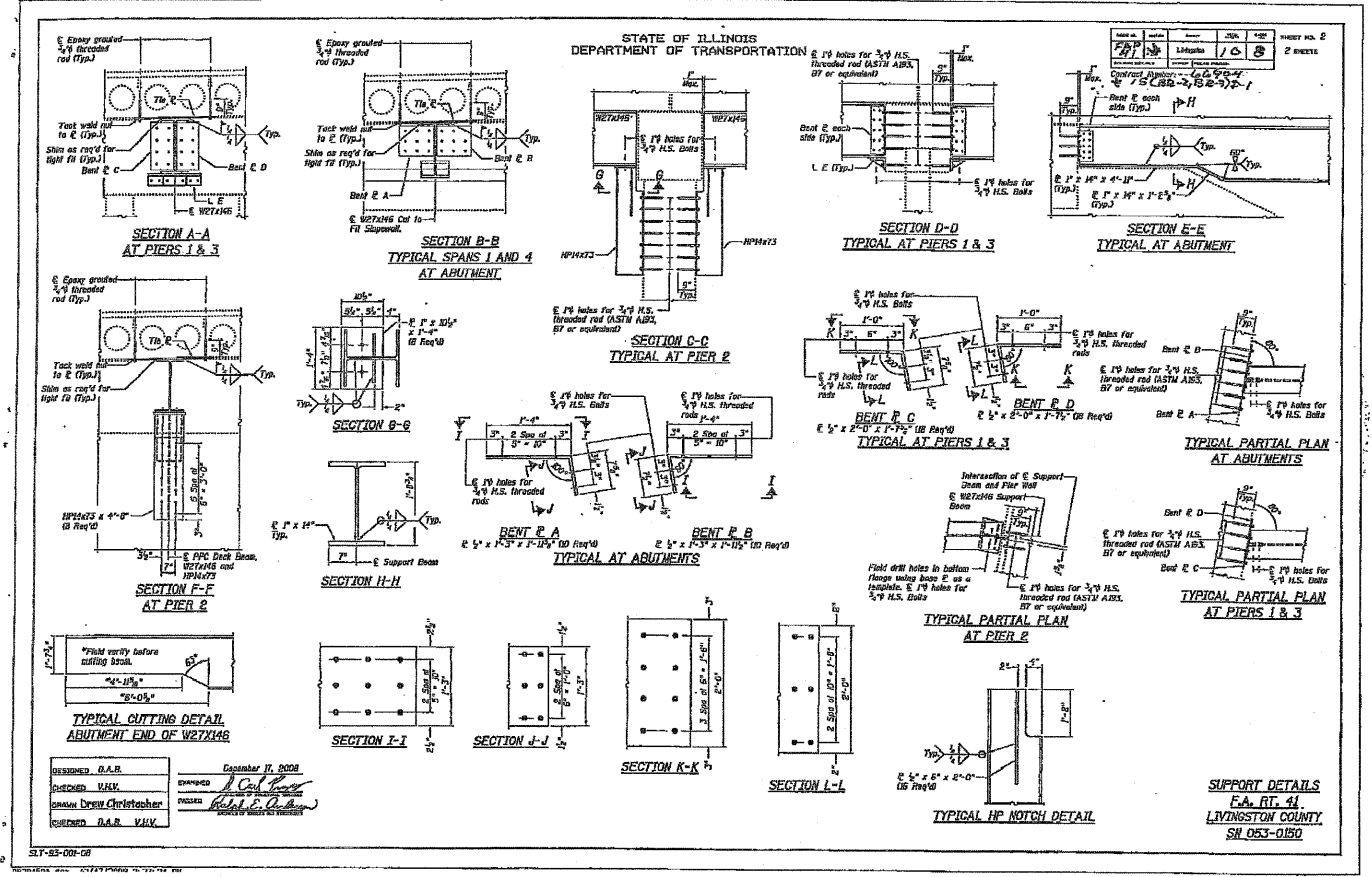

FILE NAME =	USER NAME = schwankerg	DESIGNED -	REVISED -	STATE OF ILLINOIS DEPARTMENT OF TRANSPORTATION	EXISTING BRIDGE REPAIR PLANS SUPPORT DETAILS	F.A.P. RTE. 41	SECTION 15 BR-2	COUNTY LIVINGSTON	TOTAL SHEETS 64	SHEET NO. 53
ci:\pw\work\p\dot\schwankerg\dms73146	at Bridge Plans-tf.dgn	DRAWN -	REVISED -							
	PLOT SCALE = 5/8" = 1' IN.	CHECKED -	REVISED -							
	PLOT DATE = Oct 16, 2009 - 03:13:14 PM	DATE -	REVISED -							
SCALE: SHEET NO. OF SHEETS STA. TO STA.						ILLINOIS FED. AID PROJECT				