


FINAL SURVEY	BY	DATE
SURVEYED		
PLOTTED		
DATE		
AREAS CHECKED		
NO.		

ORIGINAL SURVEY	BY	DATE
SURVEYED		
PLOTTED		
DATE		
AREAS CHECKED		
NO.		

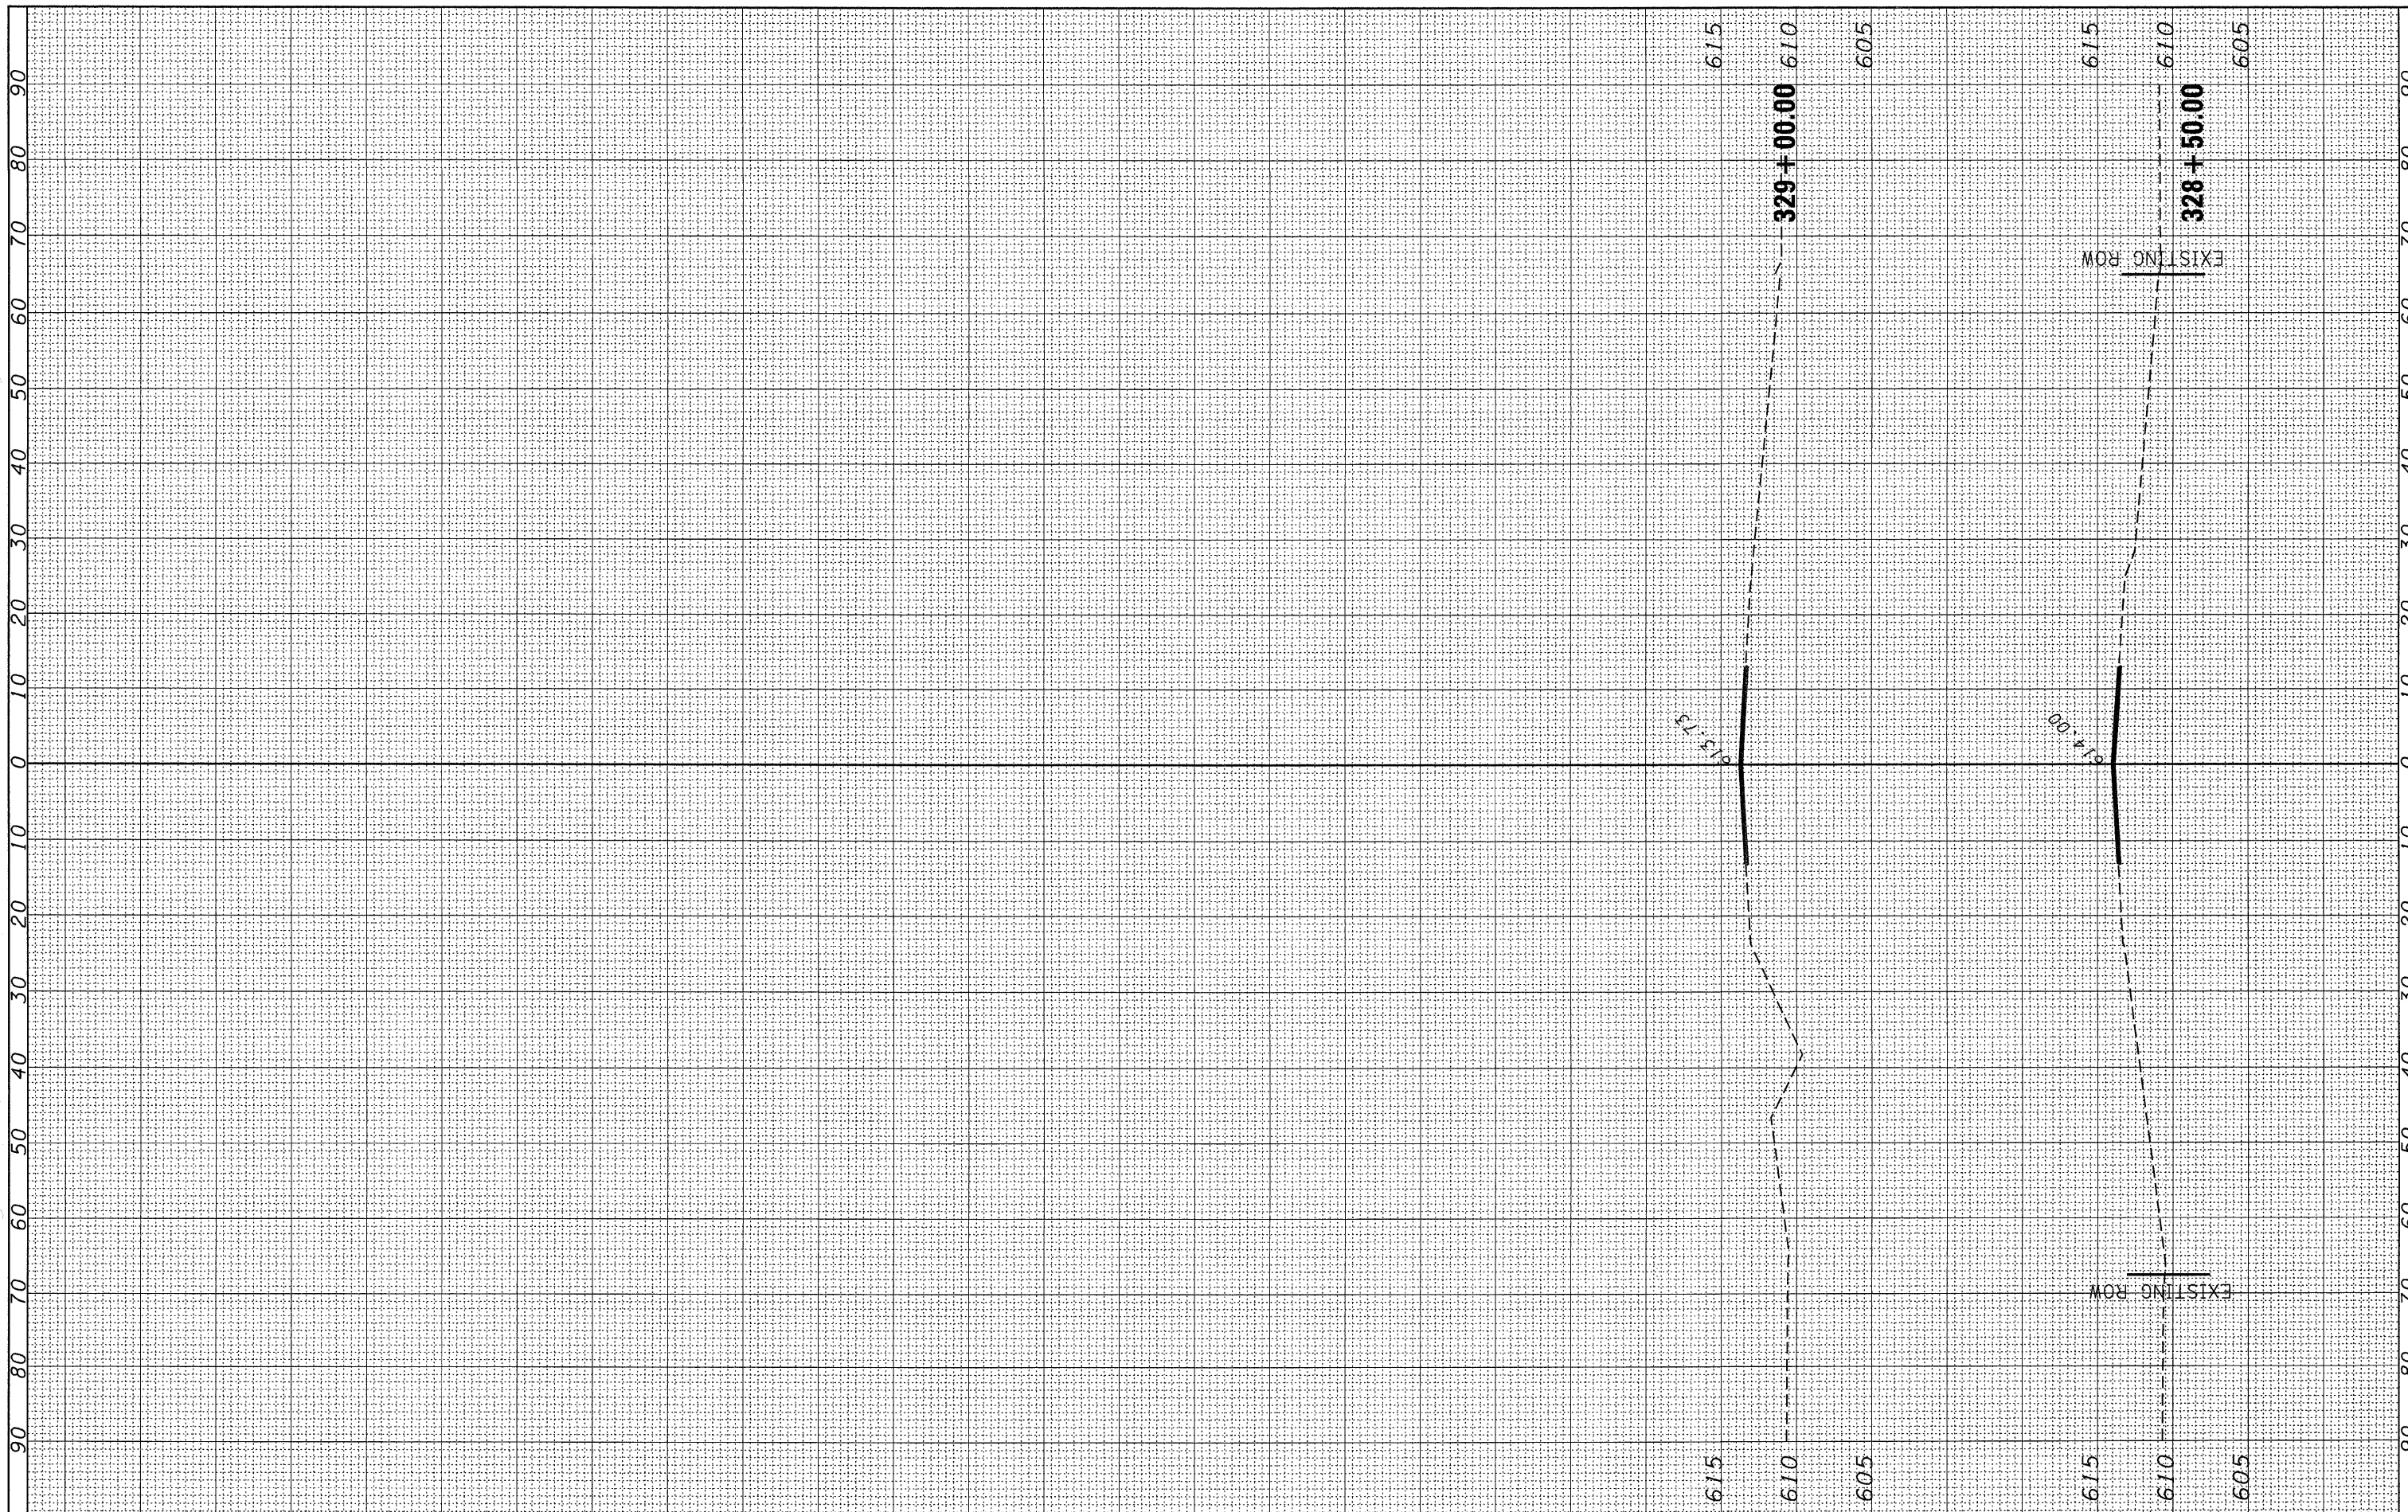

FILE NAME =	USER NAME = schwankerg	DESIGNED -	REVISED -
c:\pw_work\pwidot\schwankerg\dms73146\kxshd.dgn		DRAWN -	REVISED -
		CHECKED -	REVISED -
		DATE -	REVISED -

**STATE OF ILLINOIS
DEPARTMENT OF TRANSPORTATION**

CROSS SECTIONS			
SCALE:	SHEET NO.	OF SHEETS	STA. 328+50.00 TO STA. 329+00.00

F.A.P. RTE.	SECTION	COUNTY	TOTAL SHEETS	SHEET NO.
41	15 BR-2	LIVINGSTON	64	64
CONTRACT NO. 66691				
FED. ROAD DIST. NO. ILLINOIS FED. AID PROJECT				