


STATE OF ILLINOIS  
DEPARTMENT OF TRANSPORTATION

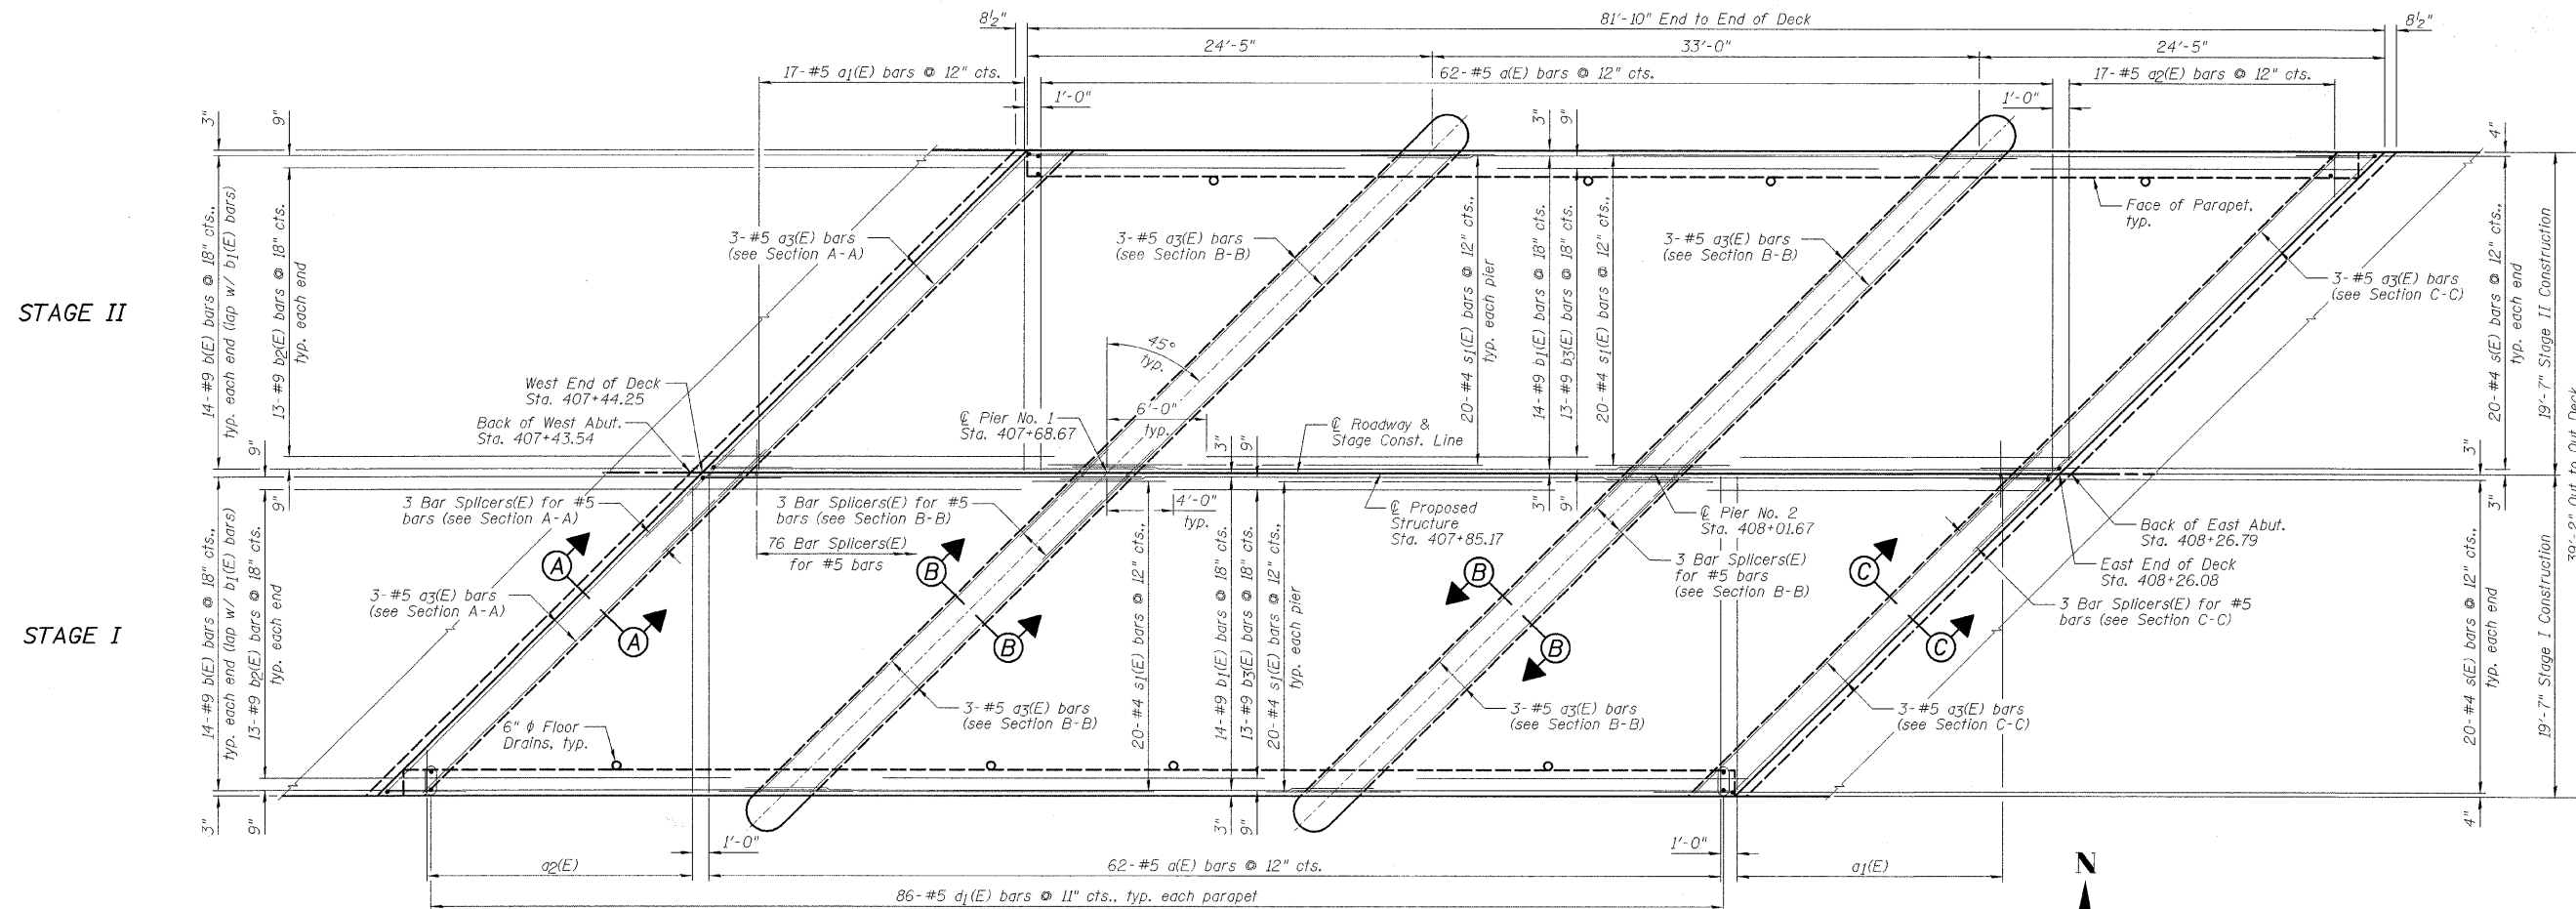

**BOTTOM OF SLAB PLAN**

**NOTES:**

- 1.) See Sheet B11 for Superstructure Details and Bill of Material.
- 2.) See Sheet B10 for Sections A-A thru C-C.
- 3.) See Sheet B20 for Bar Splicer Details.
- 4.) See Sheet B11 for Floor Drain details.
- 5.) Order a1(E) and a2(E) bars full length. Cut according to Bar Cutting Diagram on Sheet B11. Use remainder of bars in opposite corner of deck.

DESIGNED	SDH
CHECKED	JML
DRAWN	JWK/DJM
CHECKED	MSW

DATE 10/07/09

FARNSWORTH GROUP, INC.

CONSULTING ENGINEERS - 2709 MCGRAW DRIVE BLOOMINGTON, ILLINOIS 61704 (309) 663-8435 / (309) 663-1571 FAX

**SUPERSTRUCTURE DECK  
STRUCTURE NO. 053-0185**

SHEET NO. B8 22 SHEETS	F.A.P. RTE.	SECTION	COUNTY	TOTAL SHEETS	SHEET NO.
	41	(15BR-3)-1	LIVINGSTON	45	19
SN 053-0185			CONTRACT NO. 66833		
FED. ROAD DIST. NO.		ILLINOIS FED. AID PROJECT			