


FINAL SURVEY	SURVEYED	BY	DATE
NOTE BOOK NO.	PLOTTED		
	TEMPLATE		
	AREAS CHECKED		

ORIGINAL SURVEY	SURVEYED	BY	DATE
NOTE BOOK NO.	PLOTTED		
	TEMPLATE		
	AREAS CHECKED		

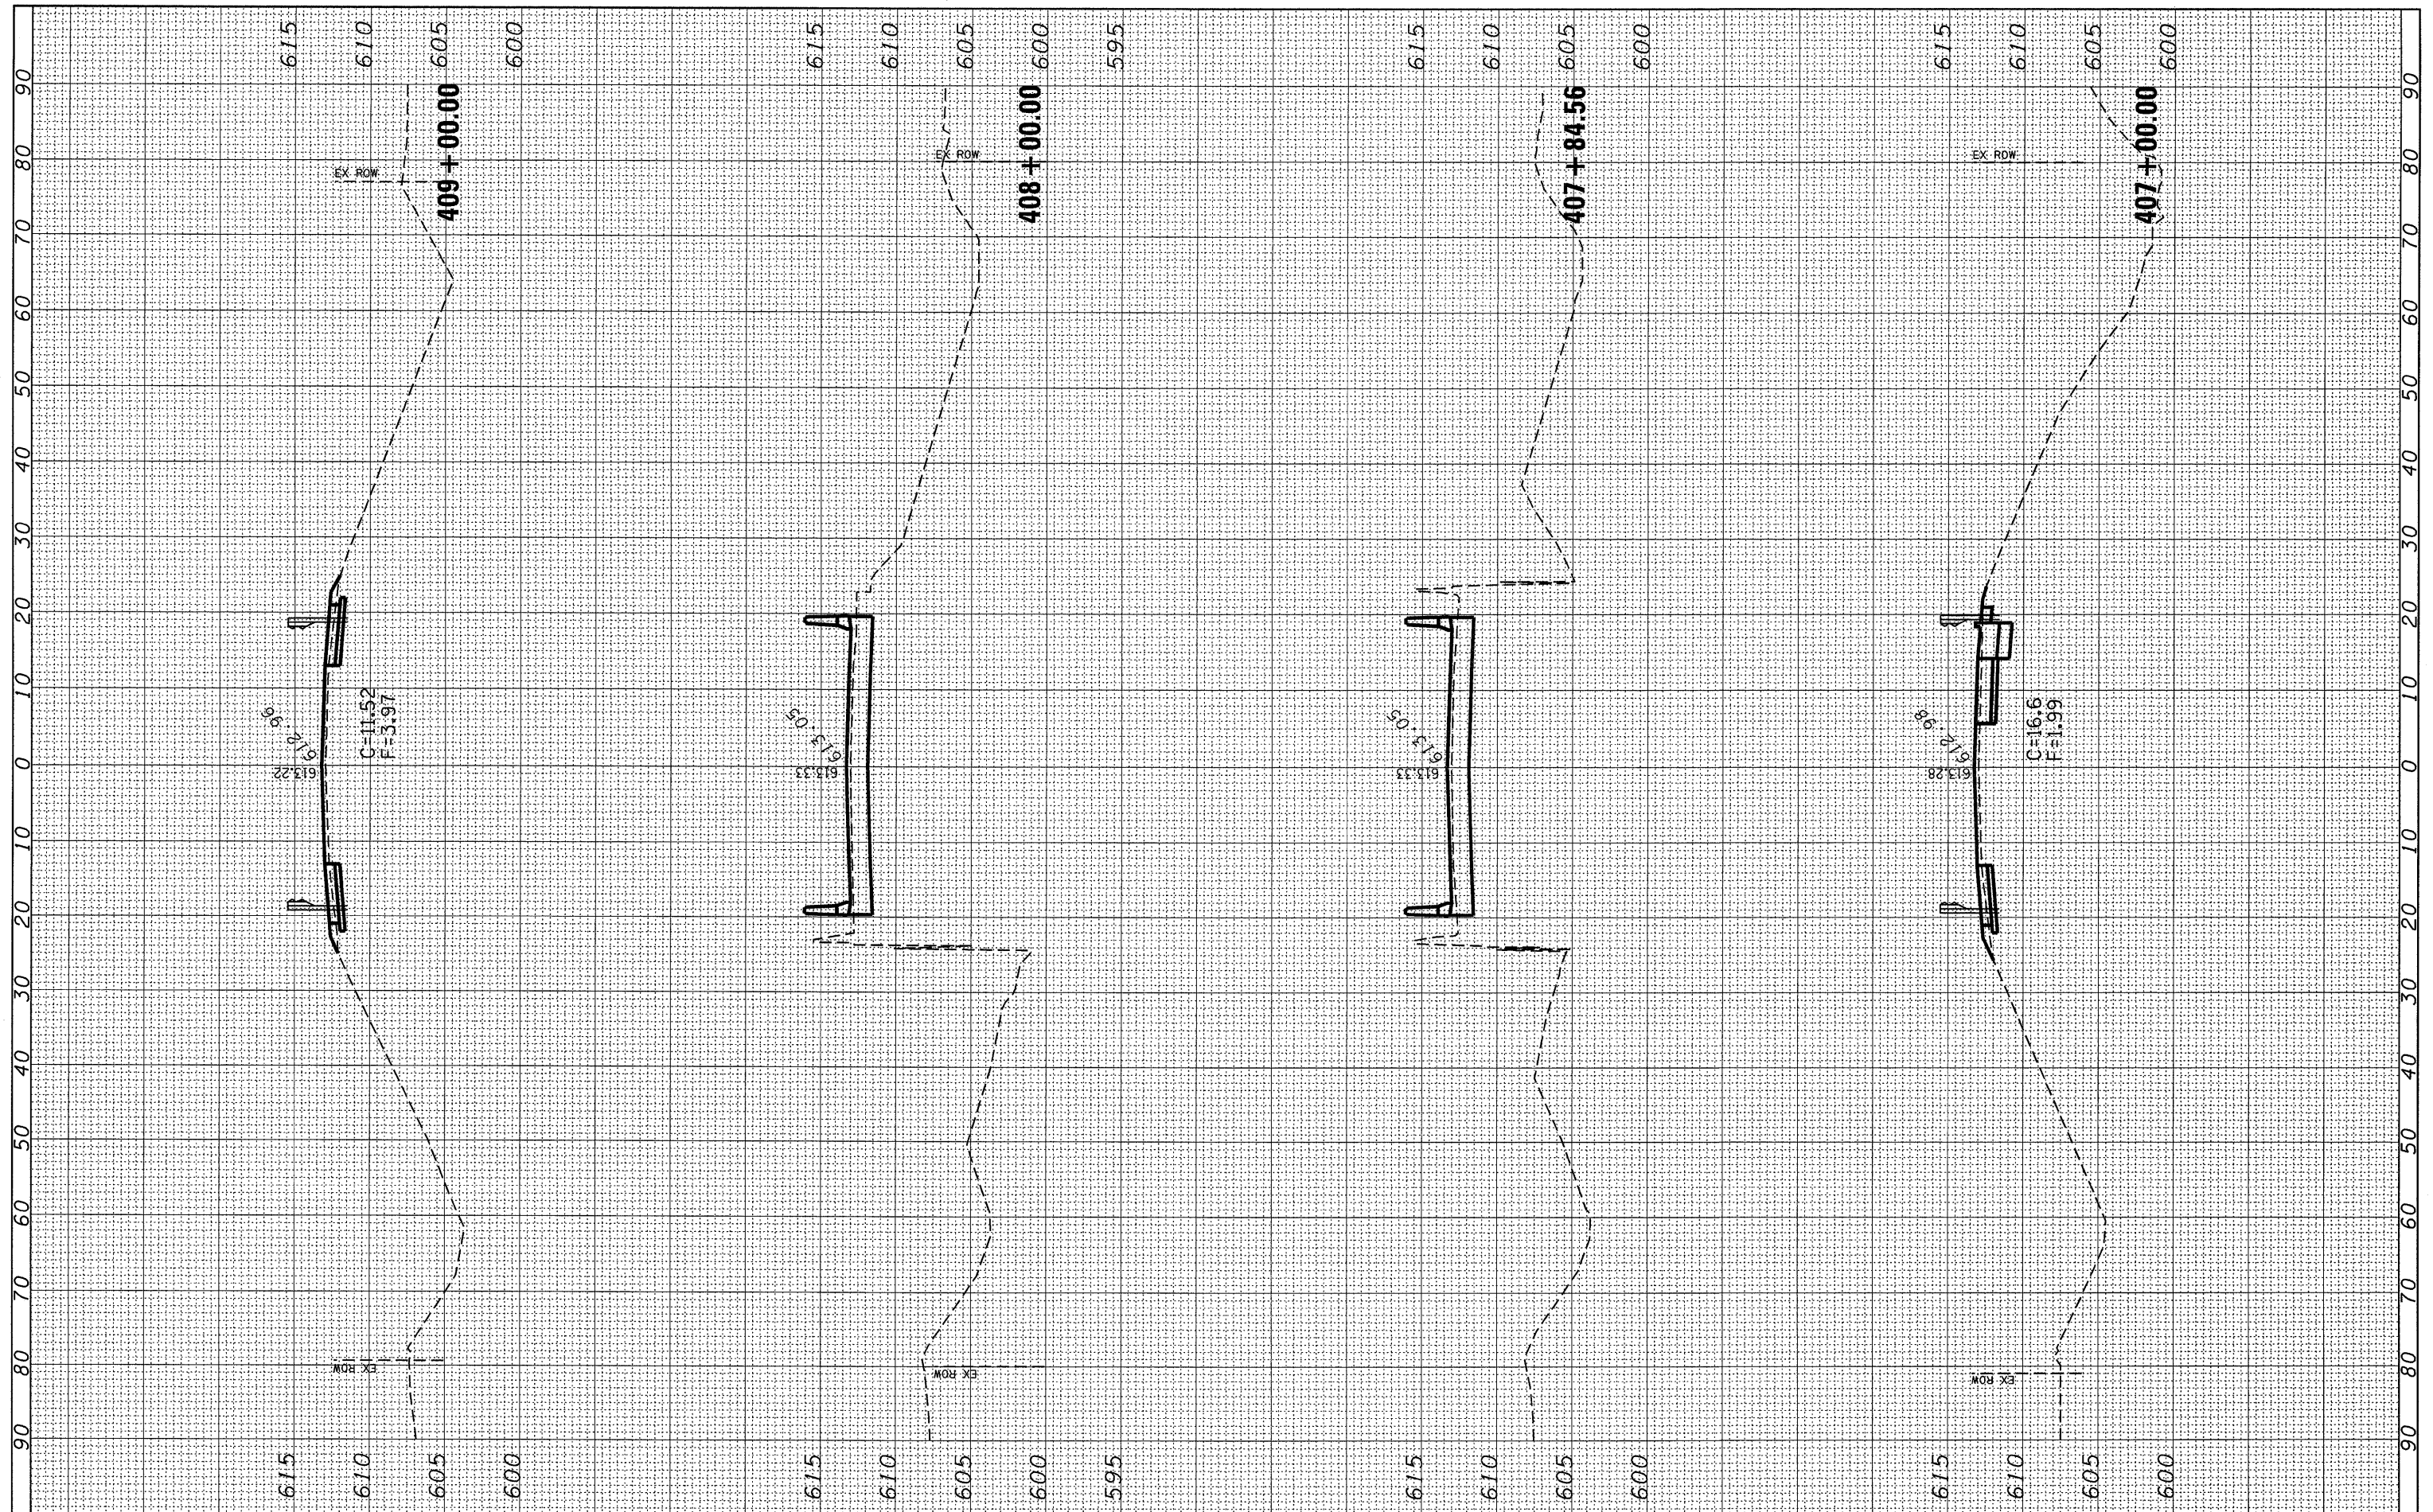

FILE NAME = c:\pw_work\VPWIDOT\DUNCANBD\dms32420\d366833-xsh.tdgn

USER NAME = duncanbd
 DESIGNED -
 DRAWN -
 CHECKED -
 DATE - Oct 08, 2009 - 02:36:39 PM

REVISIED -
 REVISIED -
 REVISIED -
 REVISIED -

**STATE OF ILLINOIS
 DEPARTMENT OF TRANSPORTATION**

CROSS SECTIONS

SCALE: SHEET NO. OF SHEETS STA. 407+00.00 TO STA. 409+00.00

F.A.P. RTE.	SECTION	COUNTY	TOTAL SHEETS	SHEET NO.
41	(15 BR-31)	LIVINGSTON	45	44
CONTRACT NO. 66833				
FED. ROAD DIST. NO. [ILLINOIS] FED. AID PROJECT				