
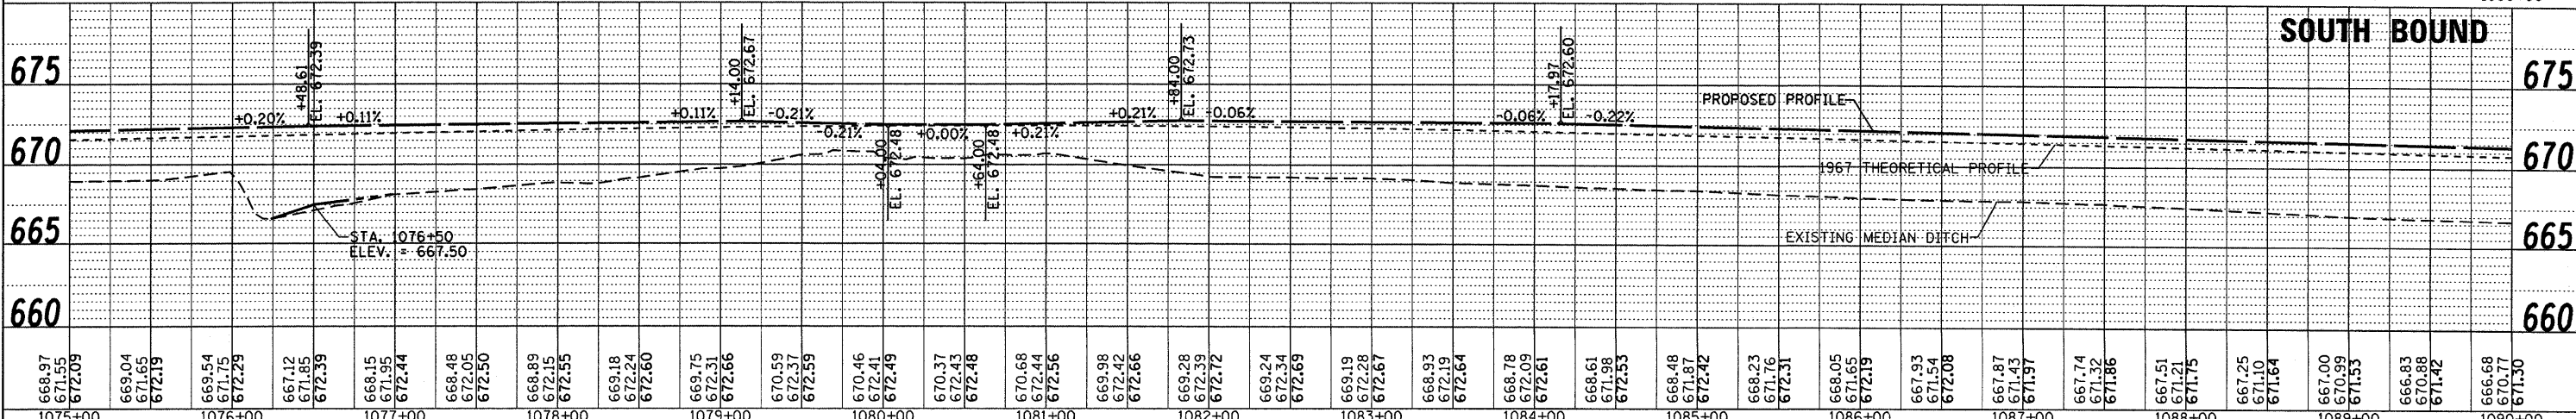
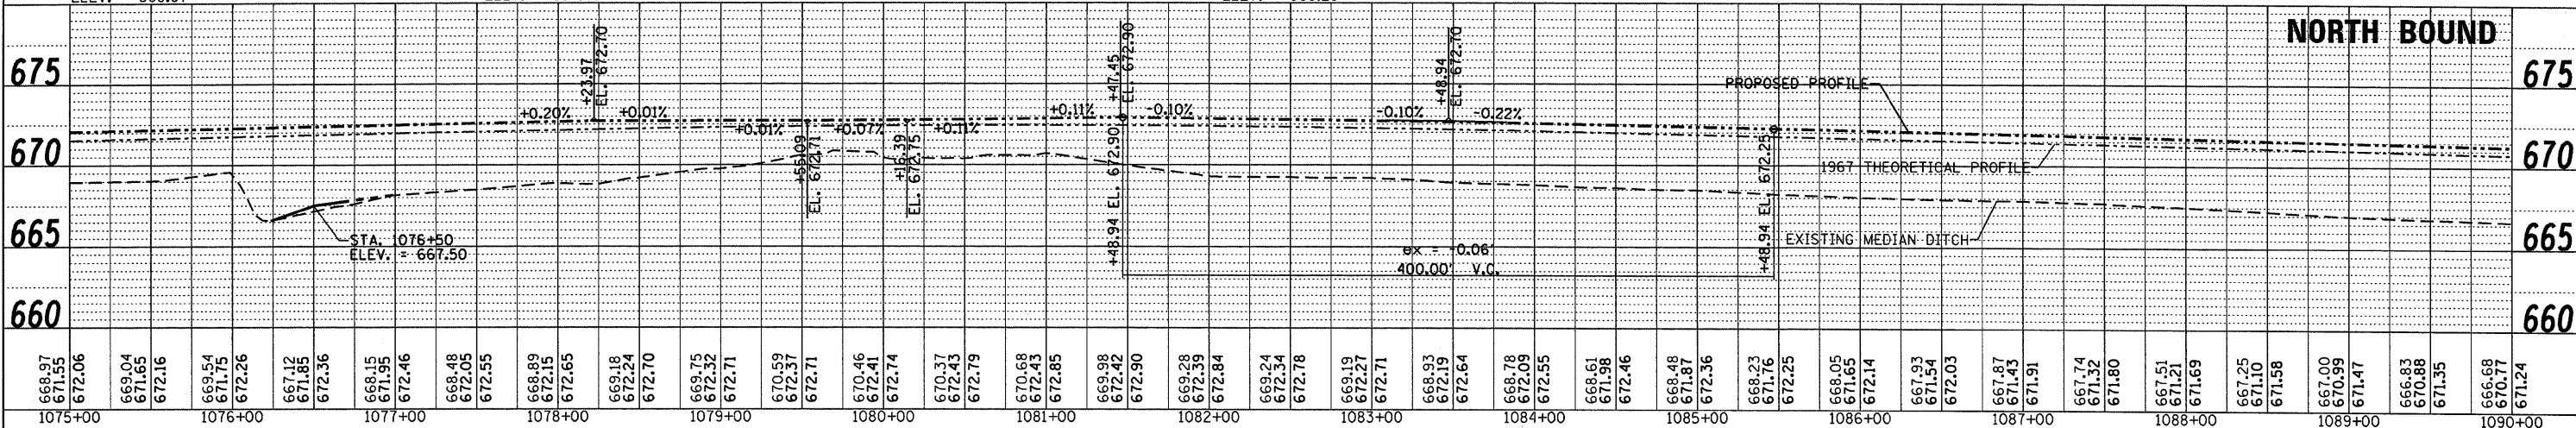


PLAN	REVISIONS	DATE
NO.	NO.	
NO.	NO.	
NO.	NO.	
NO.	NO.	

PROFILE	REVISIONS	DATE
NO.	NO.	
NO.	NO.	
NO.	NO.	
NO.	NO.	

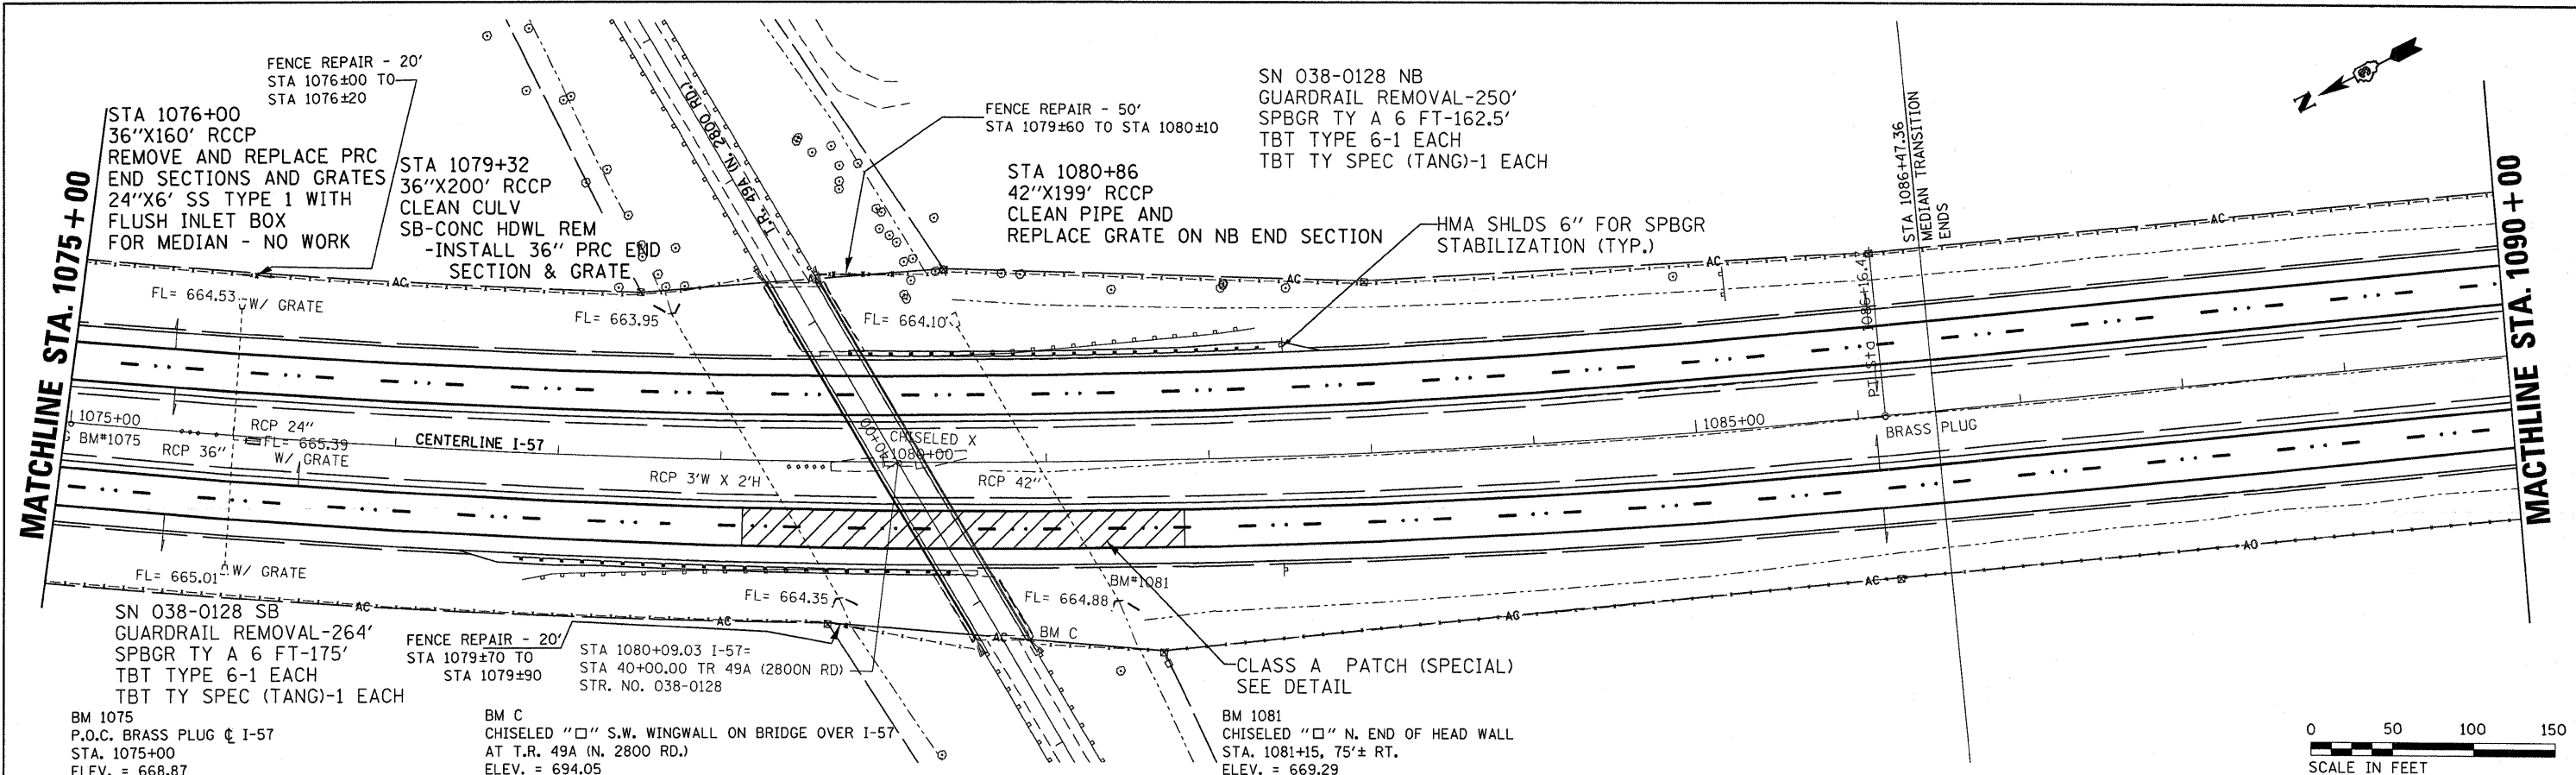

FILE NAME =	USER NAME = duncanbd	DESIGNED -	REVISED -	STATE OF ILLINOIS DEPARTMENT OF TRANSPORTATION	PLAN & PROFILE			F.A.I. RTE.	SECTION	COUNTY	TOTAL SHEETS	SHEET NO.
ct:\pwwork\p\w\DOT\DUNCANBD\dms38392\ep05	05-shr-plnprf-main.dgn	CHECKED -	REVISED -		57	(38-1,2)RS-2 & I	IROQUOIS	263	33			
	PLOT SCALE = 50.0000' / IN.	DRAWN -	REVISED -		SCALE: 1=50	SHEET NO. 12 OF 18 SHEETS	STA. 1075+00 TO STA. 1090+00	CONTRACT NO. 66981				
	PLOT DATE = Oct 21, 2009 - 09:26:01 AM	CHECKED -	REVISED -		ILLINOIS FED. AID PROJECT							