



PLAN	REVISION	DATE
NO.	NO.	
NOTE BOOK	ALIGNED CHECKED	
	FILE NAME	

PROFILE	REVISION	DATE
NO.	NO.	
NOTE BOOK	GRADES CHECKED	
	STRUCTURE NOTATIONS CHVD	

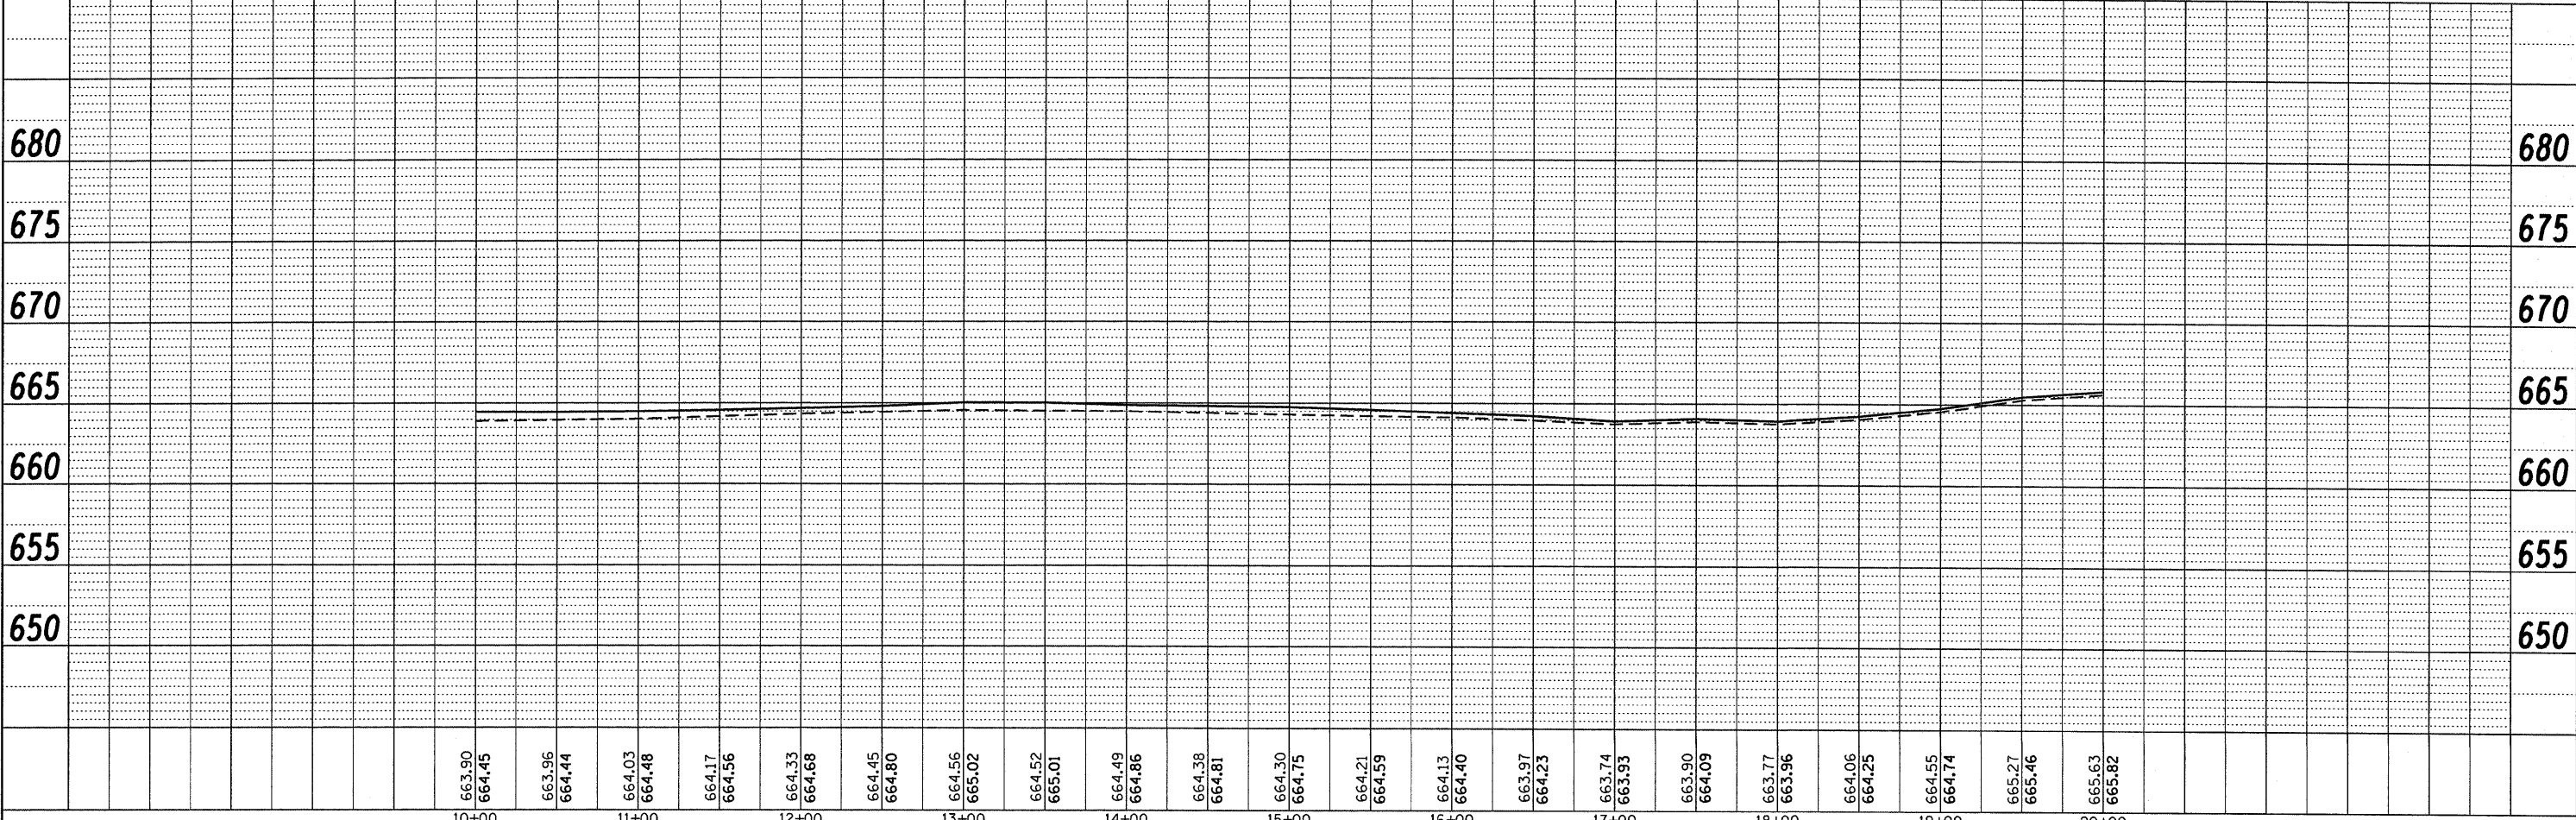

FILE NAME =	USER NAME = duncenbd	DESIGNED -	REVISED -	<b>STATE OF ILLINOIS DEPARTMENT OF TRANSPORTATION</b>	<b>RAMP BD PLAN &amp; PROFILE</b>			F.A.I. RTE.	SECTION	COUNTY	TOTAL SHEETS	SHEET NO.	
at:\p\work\PWIDOT\DUNCANBD\dms30392\ep05	05-sht-plan-rampBD.dgn	DRAWN -	REVISED -		SCALE: 1=50	SHEET NO.	OF	SHEETS	STA.	TO STA.	IROQUOIS	263	44
		CHECKED -	REVISED -										
		DATE -	REVISED -										

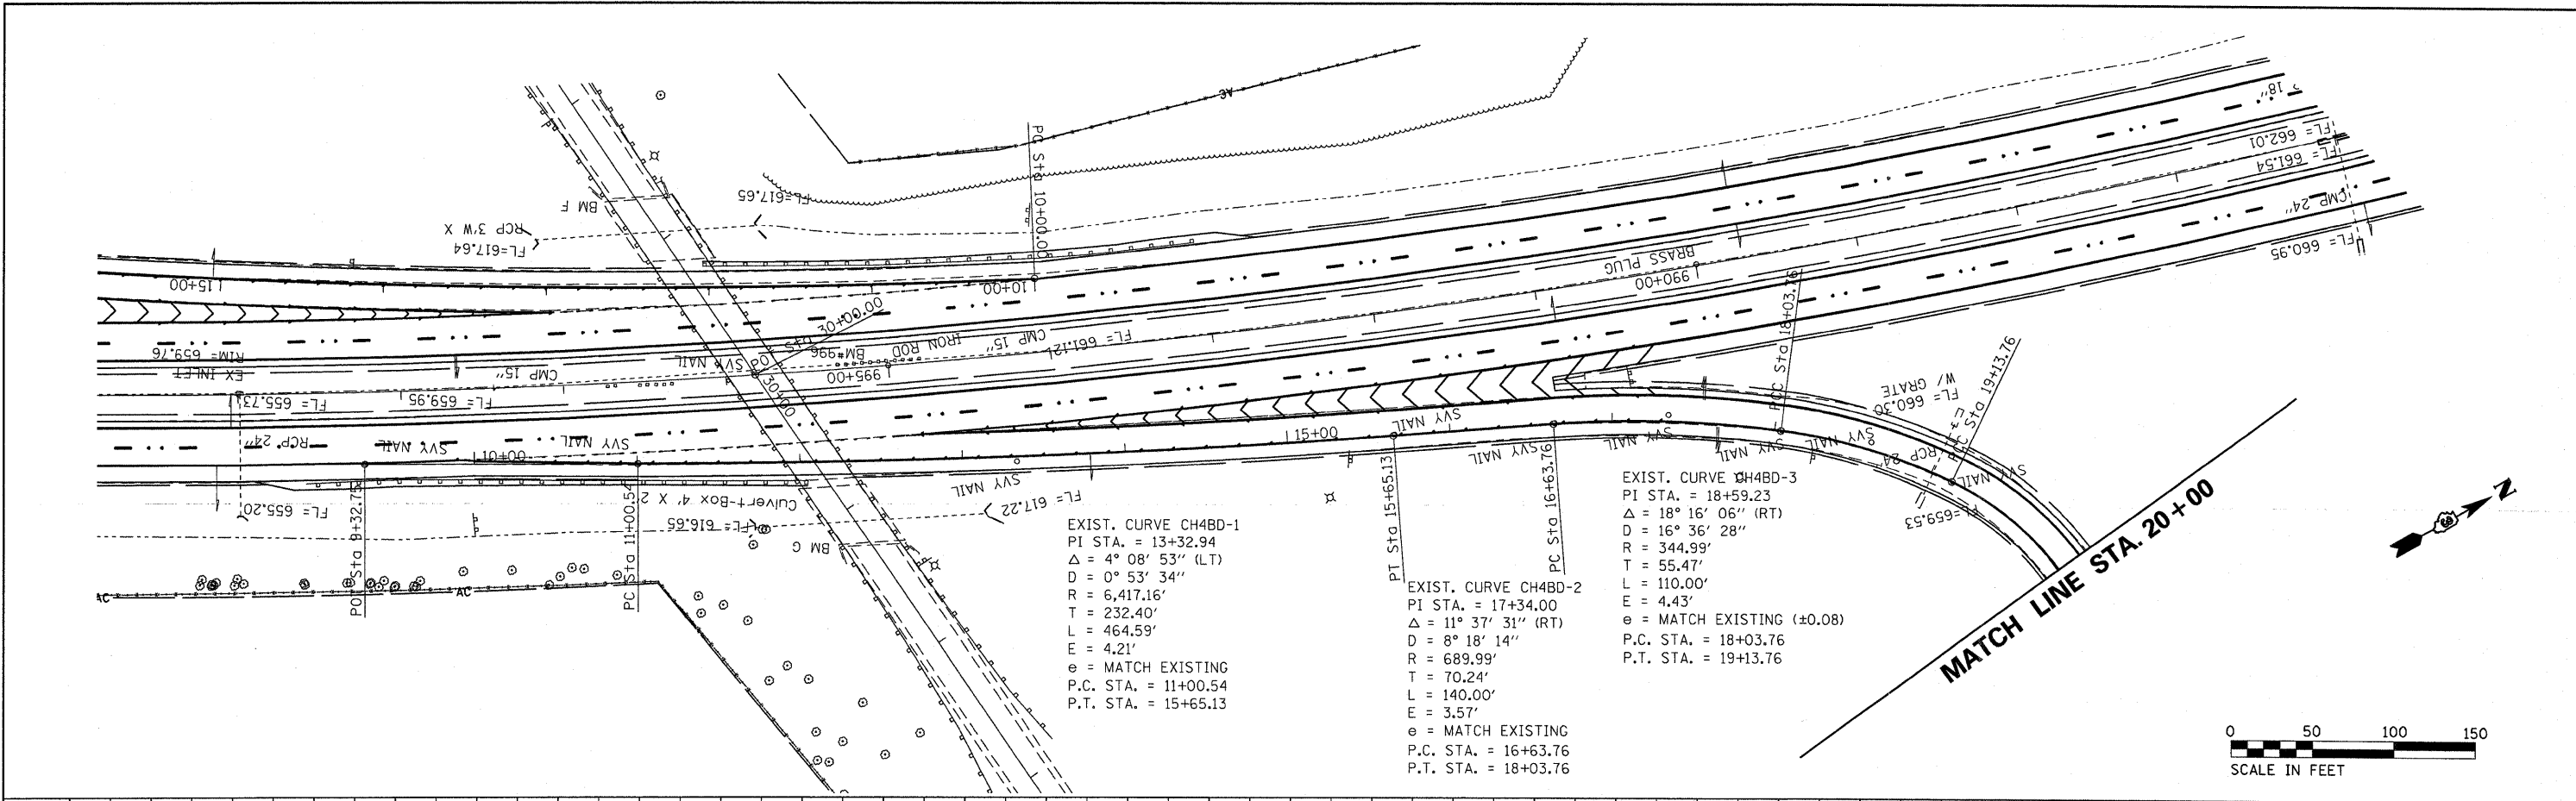