
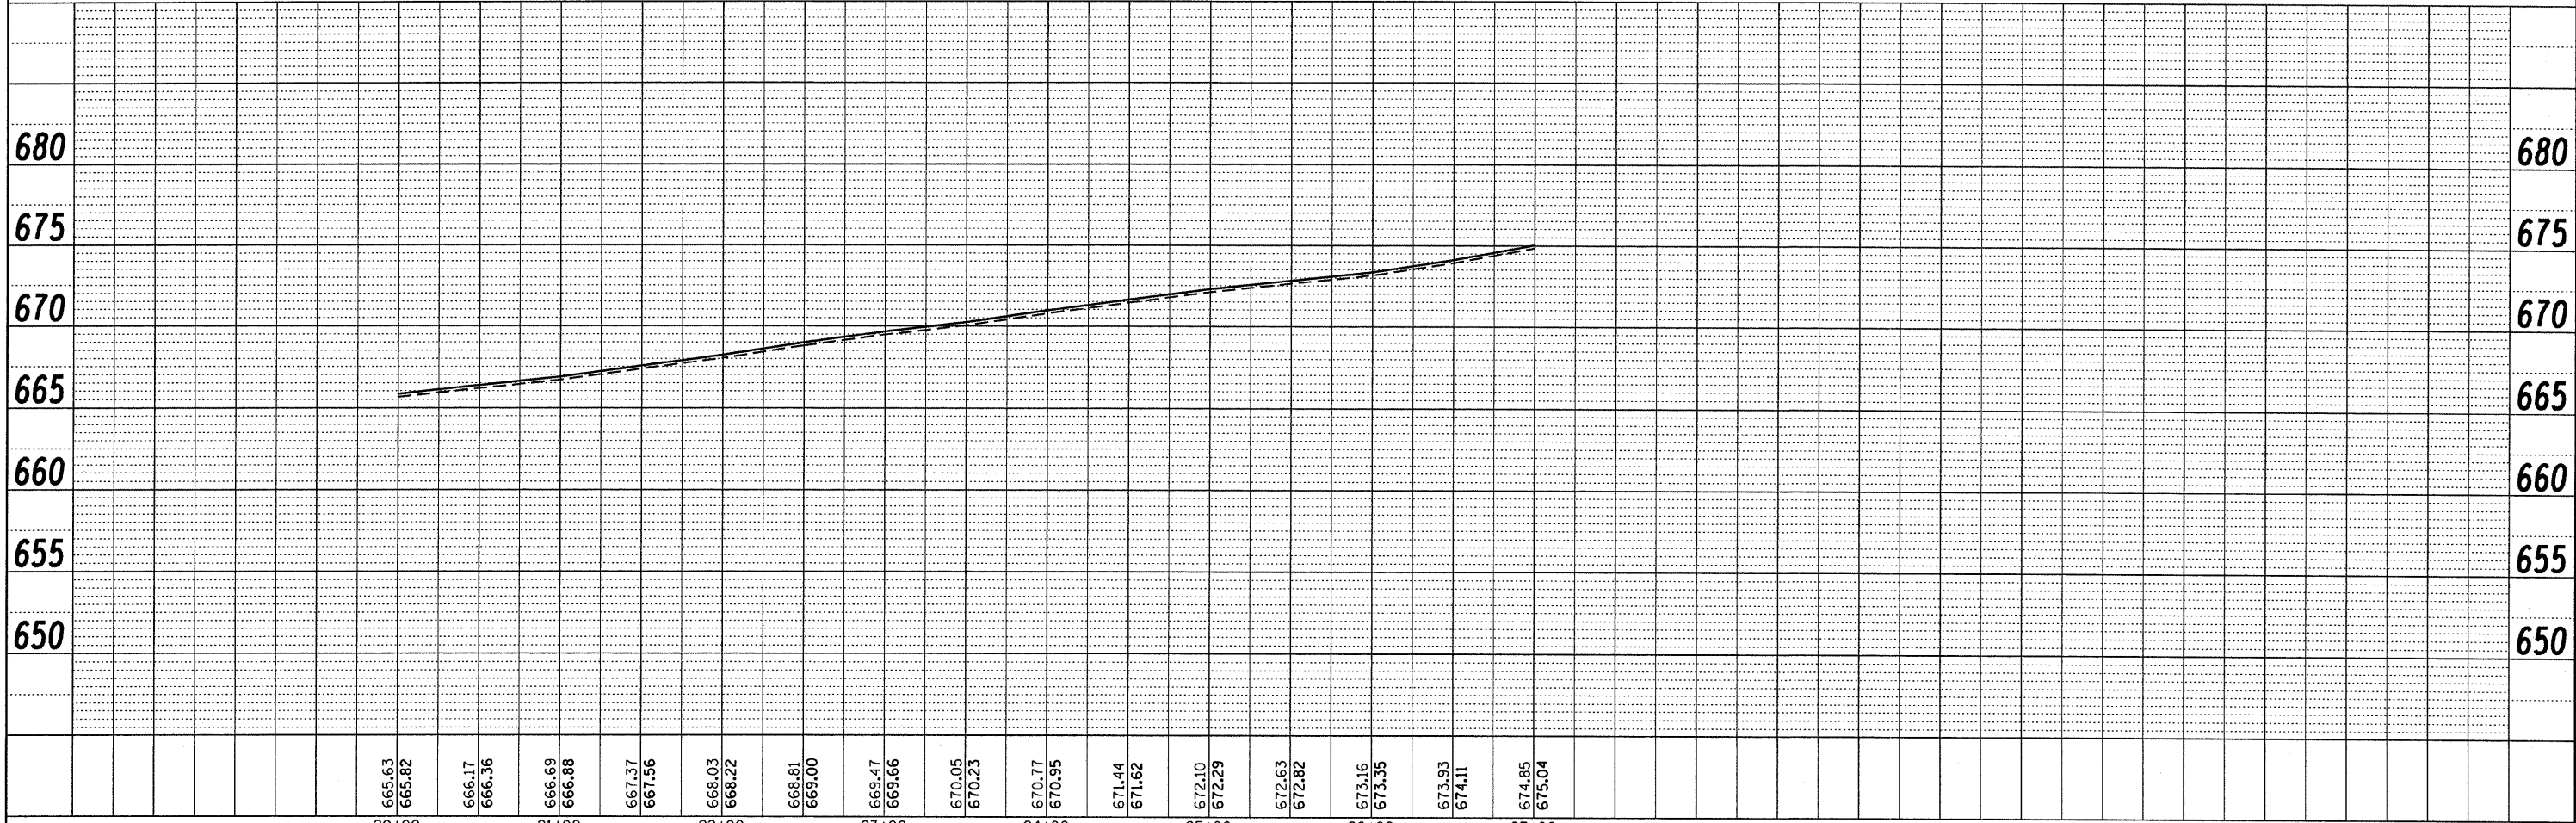


PLAN	SURVEYED	DATE
	PLOTTED	
	ALIGNMENT CHECKED	
	NOTE BOOK NO.	
	FILE NAME	

PROFILE	SURVEYED	DATE
	PLOTTED	
	GRADES CHECKED	
	STRUCTURE NOTATIONS CHECKED	
	NOTE BOOK NO.	

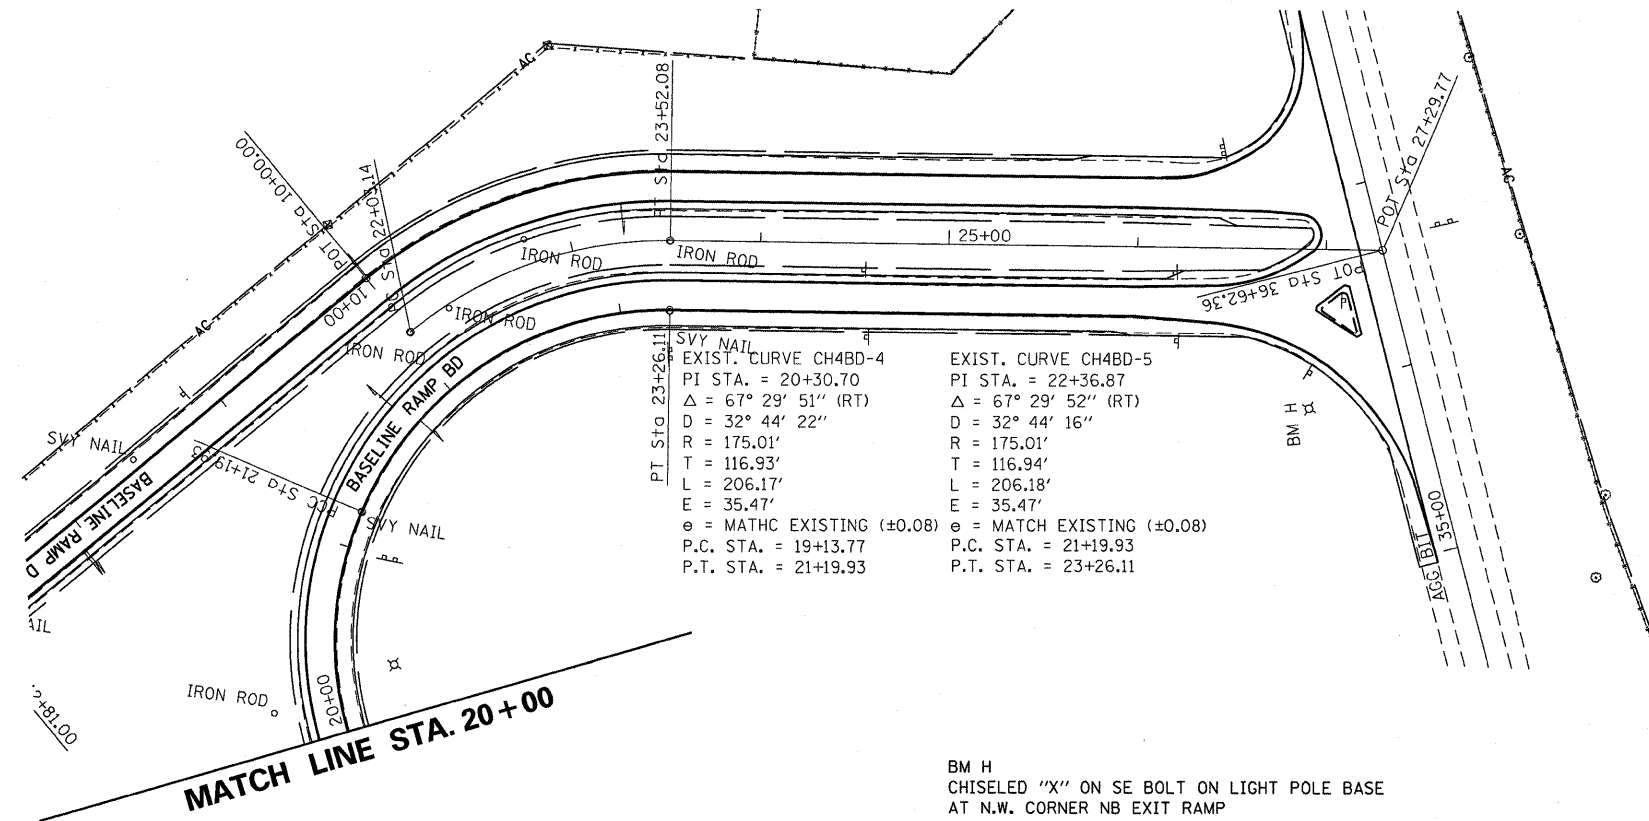

FILE NAME =	USER NAME = duncanbd	DESIGNED -	REVISED -	STATE OF ILLINOIS DEPARTMENT OF TRANSPORTATION	RAMP BD PLAN & PROFILE	F.A.I. RTE.	SECTION	COUNTY	TOTAL SHEETS	SHEET NO.	
c:\pwork\PIWIDOT\DUNCANBD\dms30392\ep05	25-sht-plnprf-rampBD.dgn	DRAWN -	REVISED -			57	(38-1,2)RS-2 & I	IROQUOIS	263	45	
		CHECKED -	REVISED -			CONTRACT NO. 66981					
		DATE -	REVISED -			ILLINOIS FED. AID PROJECT					
PLOT SCALE = 50.0000' / IN.		PLOT DATE = Oct 21, 2009 - 09:04:17 AM		SCALE: 1=50	SHEET NO. OF SHEETS STA. TO STA.						