

NOTES

PRIOR TO INSTALLING POST MOUNTED SIGNS, THE CONTRACTOR SHALL CONTACT J.U.L.I.E.

THE CONTRACTOR SHALL BE RESPONSIBLE FOR THE FURNISHING, ERECTING, MAINTENANCE, AND REMOVAL OF ALL SIGNS.


ANY IDOT SIGN THAT IS COVERED OR CHANGED SHALL BE DONE IN A MANNER WHICH DOES NOT DAMAGE ANY SIGNS OR POSTS. ANY SIGN OR POST WHICH THE ENGINEER DETERMINES HAS BEEN DAMAGED BY THE CONTRACTOR SHALL BE REPAIRED OR REPLACED AT THE CONTRACTOR'S OWN EXPENSE.

THE ALTERNATE ROUTE SIGNING IS REQUIRED TO REMAIN IN PLACE UNTIL COMPLETION OF THE WORK ON I-57.

CHANGEABLE MESSAGE SIGNS SHALL DISPLAY THE FOLLOWING MESSAGE:

I-57 CONSTRUCTION AHEAD  
EXPECT DELAYS  
ALTERNATE ROUTE AVAILABLE

LEGEND			
SYMBOL	SIGNS REQUIRED	SYMBOL	SIGNS REQUIRED
N1	ALTERNATE M4-1(FO) 24"x12" NORTH M3-1 24"x12" INTERSTATE 57 M1-1 24"x24" M5-2(R)(FO) 21"x15"	S1	ALTERNATE M4-1(FO) 24"x12" SOUTH M3-3 24"x12" INTERSTATE 57 M1-1 24"x24" M5-2(R)(FO) 21"x15"
N2	ALTERNATE M4-1(FO) 24"x12" NORTH M3-1 24"x12" INTERSTATE 57 M1-1 24"x24" M6-2(R)(FO) 21"x15"	S2	ALTERNATE M4-1(FO) 24"x12" SOUTH M3-3 24"x12" INTERSTATE 57 M1-1 24"x24" M6-2(R)(FO) 21"x15"
N3	ALTERNATE M4-1(FO) 24"x12" NORTH M3-1 24"x12" INTERSTATE 57 M1-1 24"x24" M5-1(L)(FO) 21"x15"	S3	ALTERNATE M4-1(FO) 24"x12" SOUTH M3-3 24"x12" INTERSTATE 57 M1-1 24"x24" M5-1(R)(FO) 21"x15"
N4	ALTERNATE M4-1(FO) 24"x12" NORTH M3-1 24"x12" INTERSTATE 57 M1-1 24"x24" M6-3(FO) 21"x15"	S4	ALTERNATE M4-1(FO) 24"x12" SOUTH M3-3 24"x12" INTERSTATE 57 M1-1 24"x24" M6-3(FO) 21"x15"
N5	ALTERNATE M4-1(FO) 24"x12" NORTH M3-1 24"x12" INTERSTATE 57 M1-1 24"x24" M6-1(L)(FO) 21"x15"	S5	ALTERNATE M4-1(FO) 24"x12" SOUTH M3-3 24"x12" INTERSTATE 57 M1-1 24"x24" M6-1(R)(FO) 21"x15"
N6	ALTERNATE M4-1(FO) 24"x12" NORTH M3-1 24"x12" INTERSTATE 57 M1-1 24"x24" M6-1(L)(FO) 21"x15"	S6	ALTERNATE M4-1(FO) 24"x12" SOUTH M3-3 24"x12" INTERSTATE 57 M1-1 24"x24" M6-1(R)(FO) 21"x15"
MS	CHANGEABLE MESSAGE SIGN		

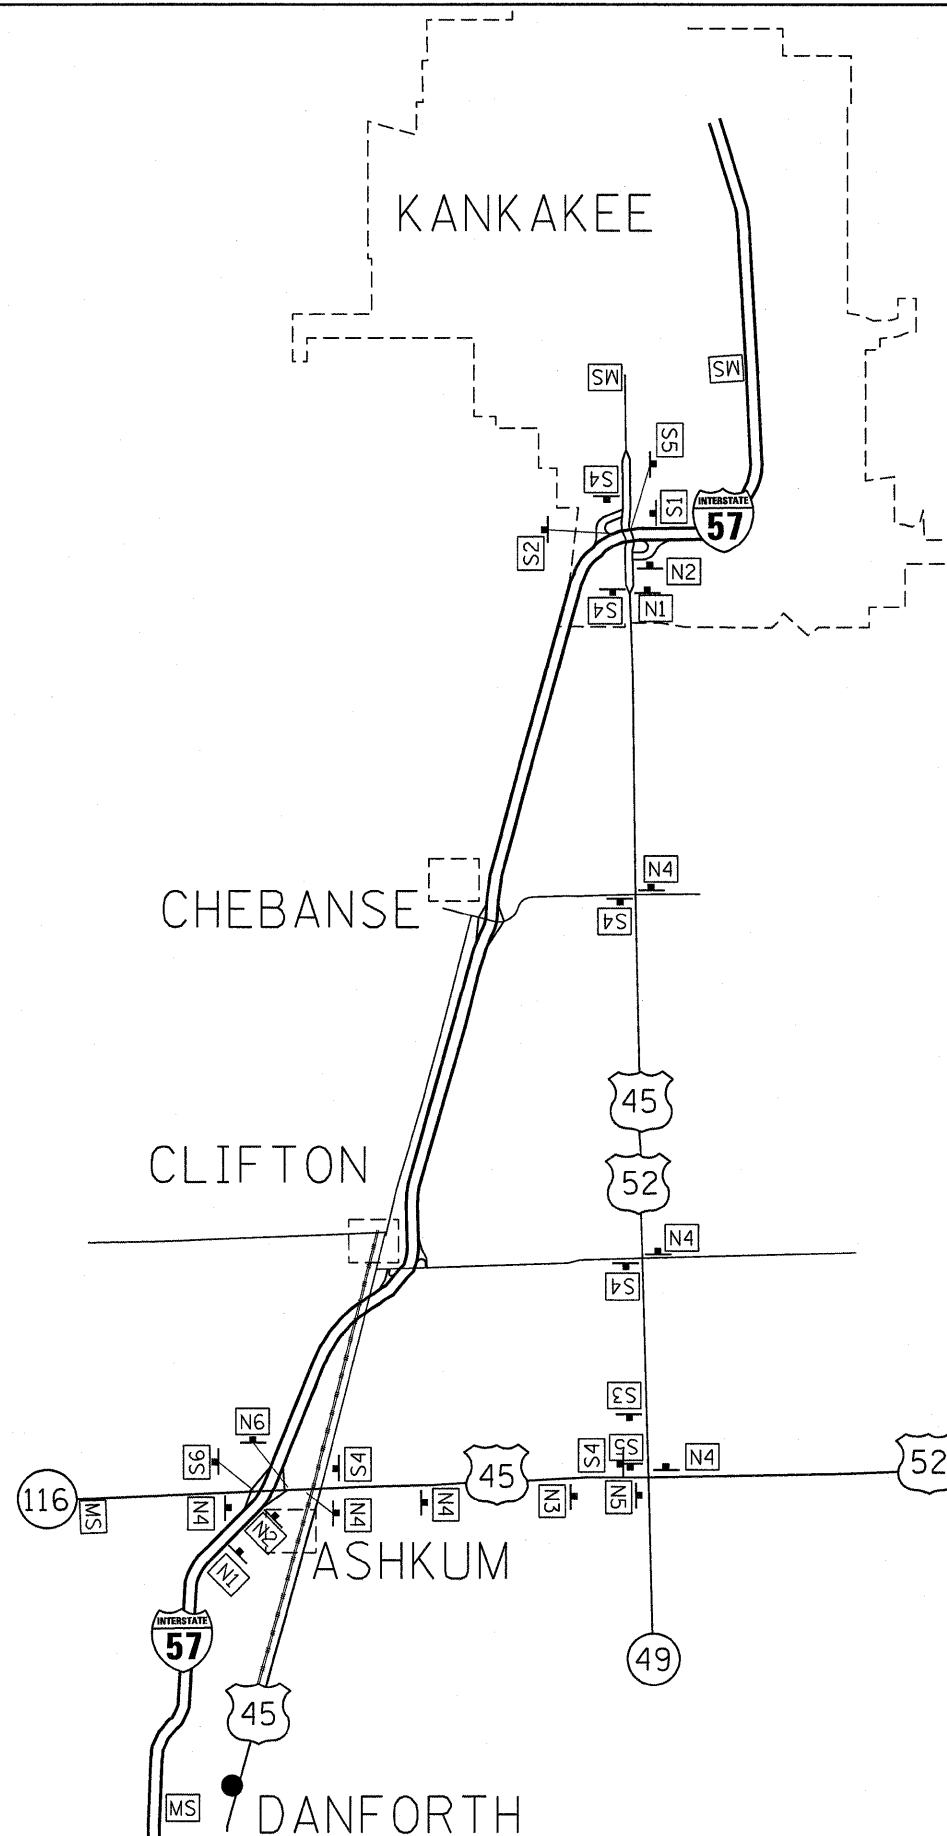

FILE NAME =	USER NAME = duncenbd	DESIGNED -	REVISED -	<b>STATE OF ILLINOIS DEPARTMENT OF TRANSPORTATION</b>	<b>ALTERNATE ROUTE SIGNING</b>			F.A.I. RTE.	SECTION	COUNTY	TOTAL SHEETS	SHEET NO.
ct:\pw\work\PWIDOT\UNCANBDD\ms38392\ep5185-ehd-detailed.DGN		DRAWN -	REVISED -		57	(38-1,2)RS-2 & I	IROQUOIS	263	55			
PLOT SCALE = 50.0000' / IN.		CHECKED -	REVISED -		SCALE:			SHEET NO.	OF SHEETS	STA.	TO STA.	CONTRACT NO. 66981
PLOT DATE = Oct 21, 2009 - 08:41:28 AM		DATE -	REVISED -		ILLINOIS FED. AID PROJECT							