


*** SEE PROFILE FOR PROPOSED TAPER


TAPER DETAIL UNDER STRUCTURES

S.N. 038-0127 NORTHBOUND
 S.N. 038-0135 NORTHBOUND
 S.N. 038-0128 NORTHBOUND

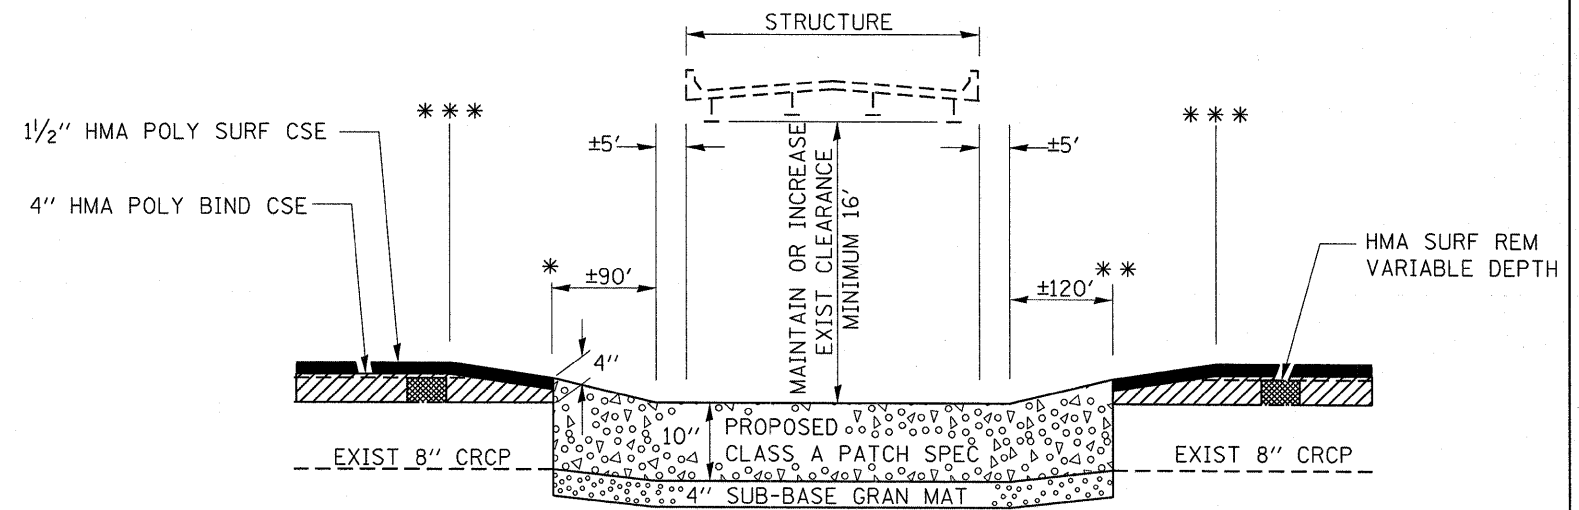

PATCHING DETAIL UNDER STRUCTURES

* STA 1079±14 SB S.N. 038-0128 **STA 1081±84
 *** SEE PROPOSED PROFILE

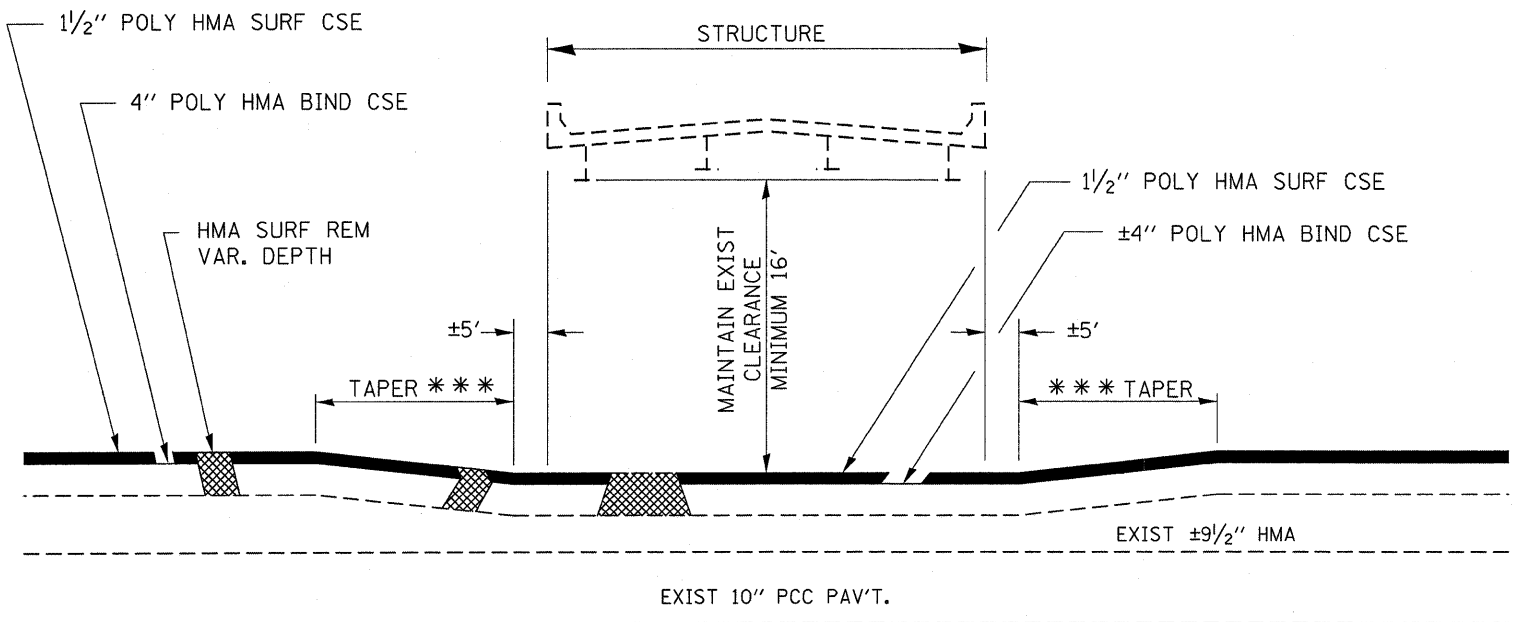

*** SEE PROFILE FOR PROPOSED TAPER

TAPER DETAIL UNDER STRUCTURES

S.N. 038-0127 SOUTHBOUND
 S.N. 038-0135 SOUTHBOUND

FILE NAME =	USER NAME = duncanbd	DESIGNED -	REVISED -
o:\pwork\pwidot\duncanbd\dms30392\ep5105-sht-details.DGN		DRAWN -	REVISED -
		CHECKED -	REVISED -
		DATE -	REVISED -

**STATE OF ILLINOIS
 DEPARTMENT OF TRANSPORTATION**

DETAILS			
SCALE:	SHEET NO. OF SHEETS	STA.	TO STA.

F.A.I. RTE.	SECTION	COUNTY	TOTAL SHEETS	SHEET NO.
57	(38-1,2)RS-2 & I	IROQUOIS	263	63
CONTRACT NO. 66981				
ILLINOIS FED. AID PROJECT				