


DATE	
BY	
SURVEYED	
PLOTTED	
TEMPLATE	
AREAS	
CHECKED	
FINAL SURVEY NOTE BOOK NO.	

DATE	
BY	
SURVEYED	
PLOTTED	
TEMPLATE	
AREAS	
CHECKED	
ORIGINAL SURVEY NOTE BOOK NO.	

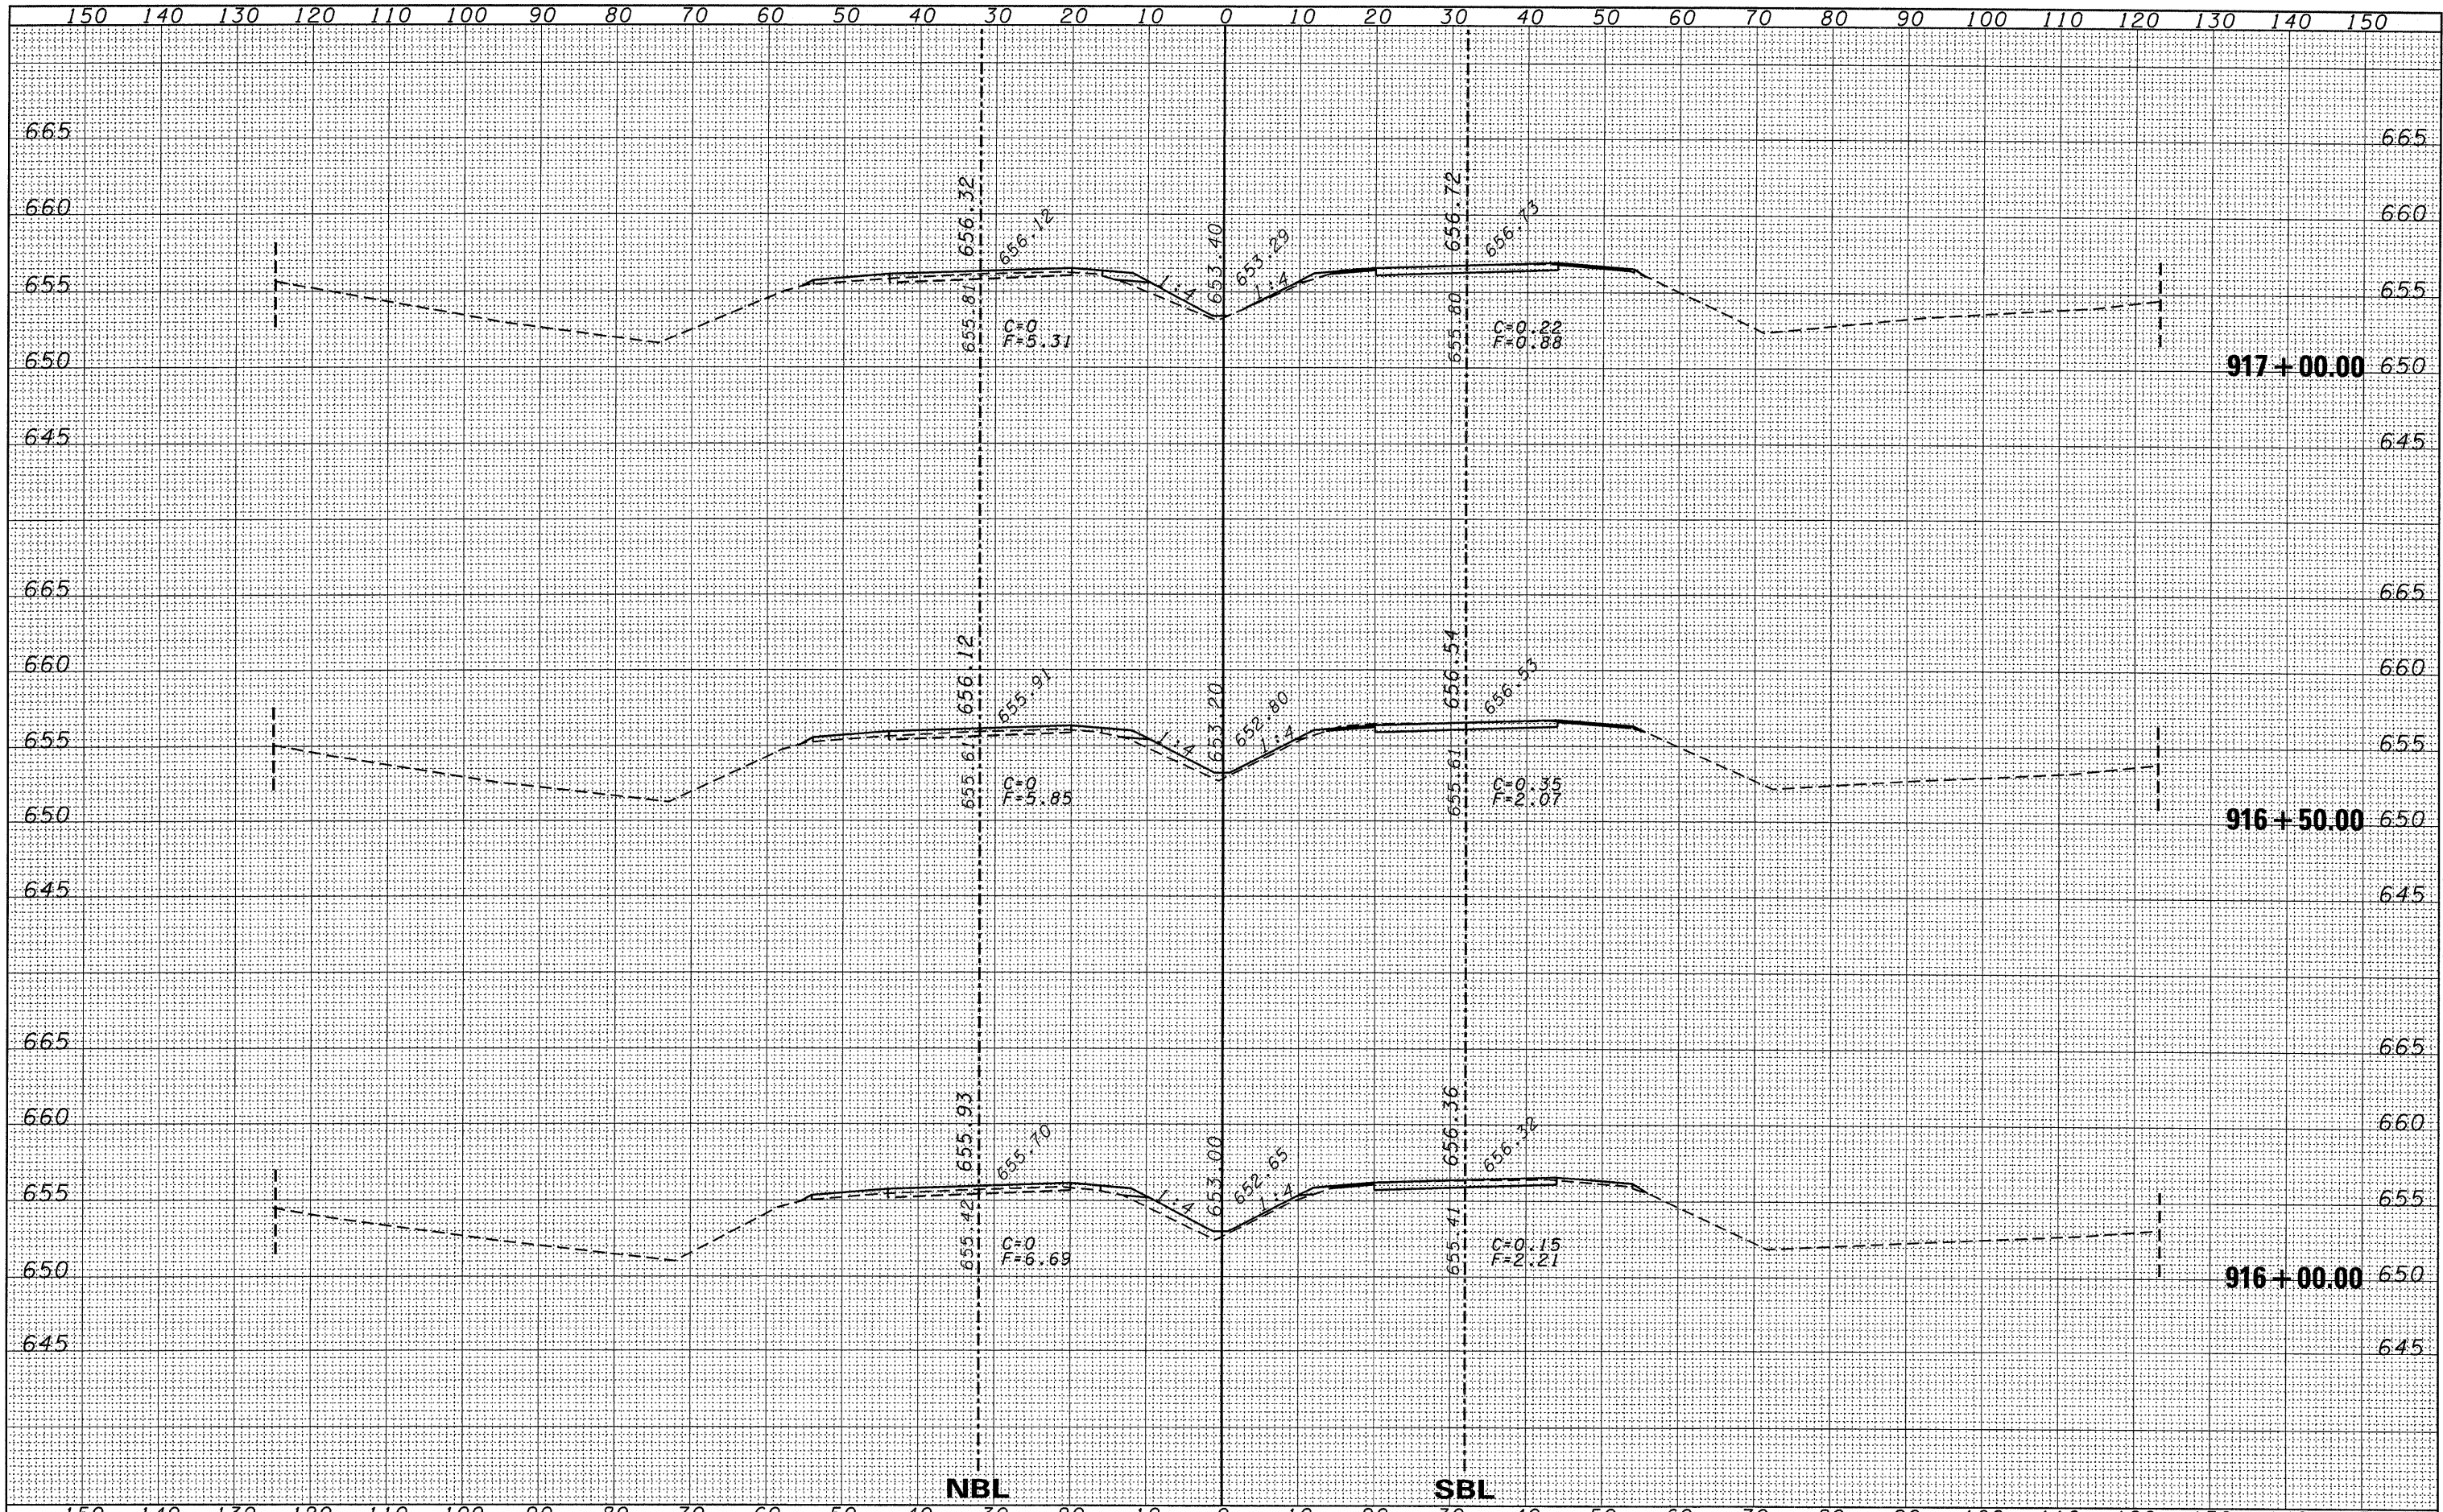

FILE NAME =	USER NAME = duncanbd	DESIGNED -	REVISED -	STATE OF ILLINOIS DEPARTMENT OF TRANSPORTATION	CROSS SECTIONS			F.A.I. RTE.	SECTION	COUNTY	TOTAL SHEETS	SHEET NO.
c:\pwork\PW1001\DUNCANBD\dms30392\ep05105-1	t-xso.dgn	DRAWN -	REVISED -		57	(38-1,2)RS-2 & I	IROQUOIS	263	72			
PLOT SCALE = 10.0000' / IN.	CHECKED -	REVISED -	REVISED -		SCALE: 5V:10H			SHEET NO. 4 OF 169 SHEETS		STA. 916+00.00 TO STA. 917+00.00	CONTRACT NO. 66981	
PLOT DATE = Oct 21, 2009 - 08:05:58 AM	DATE -	REVISED -	REVISED -		ILLINOIS FED. AID PROJECT							