


FINAL SURVEY	SURVEYED	BY	DATE
NOTE BOOK	PLOTTED		
NO.	TEMPLATE		
	AREAS		
	CHECKED		

ORIGINAL SURVEY	SURVEYED	BY	DATE
NOTE BOOK	PLOTTED		
NO.	TEMPLATE		
	AREAS		
	CHECKED		

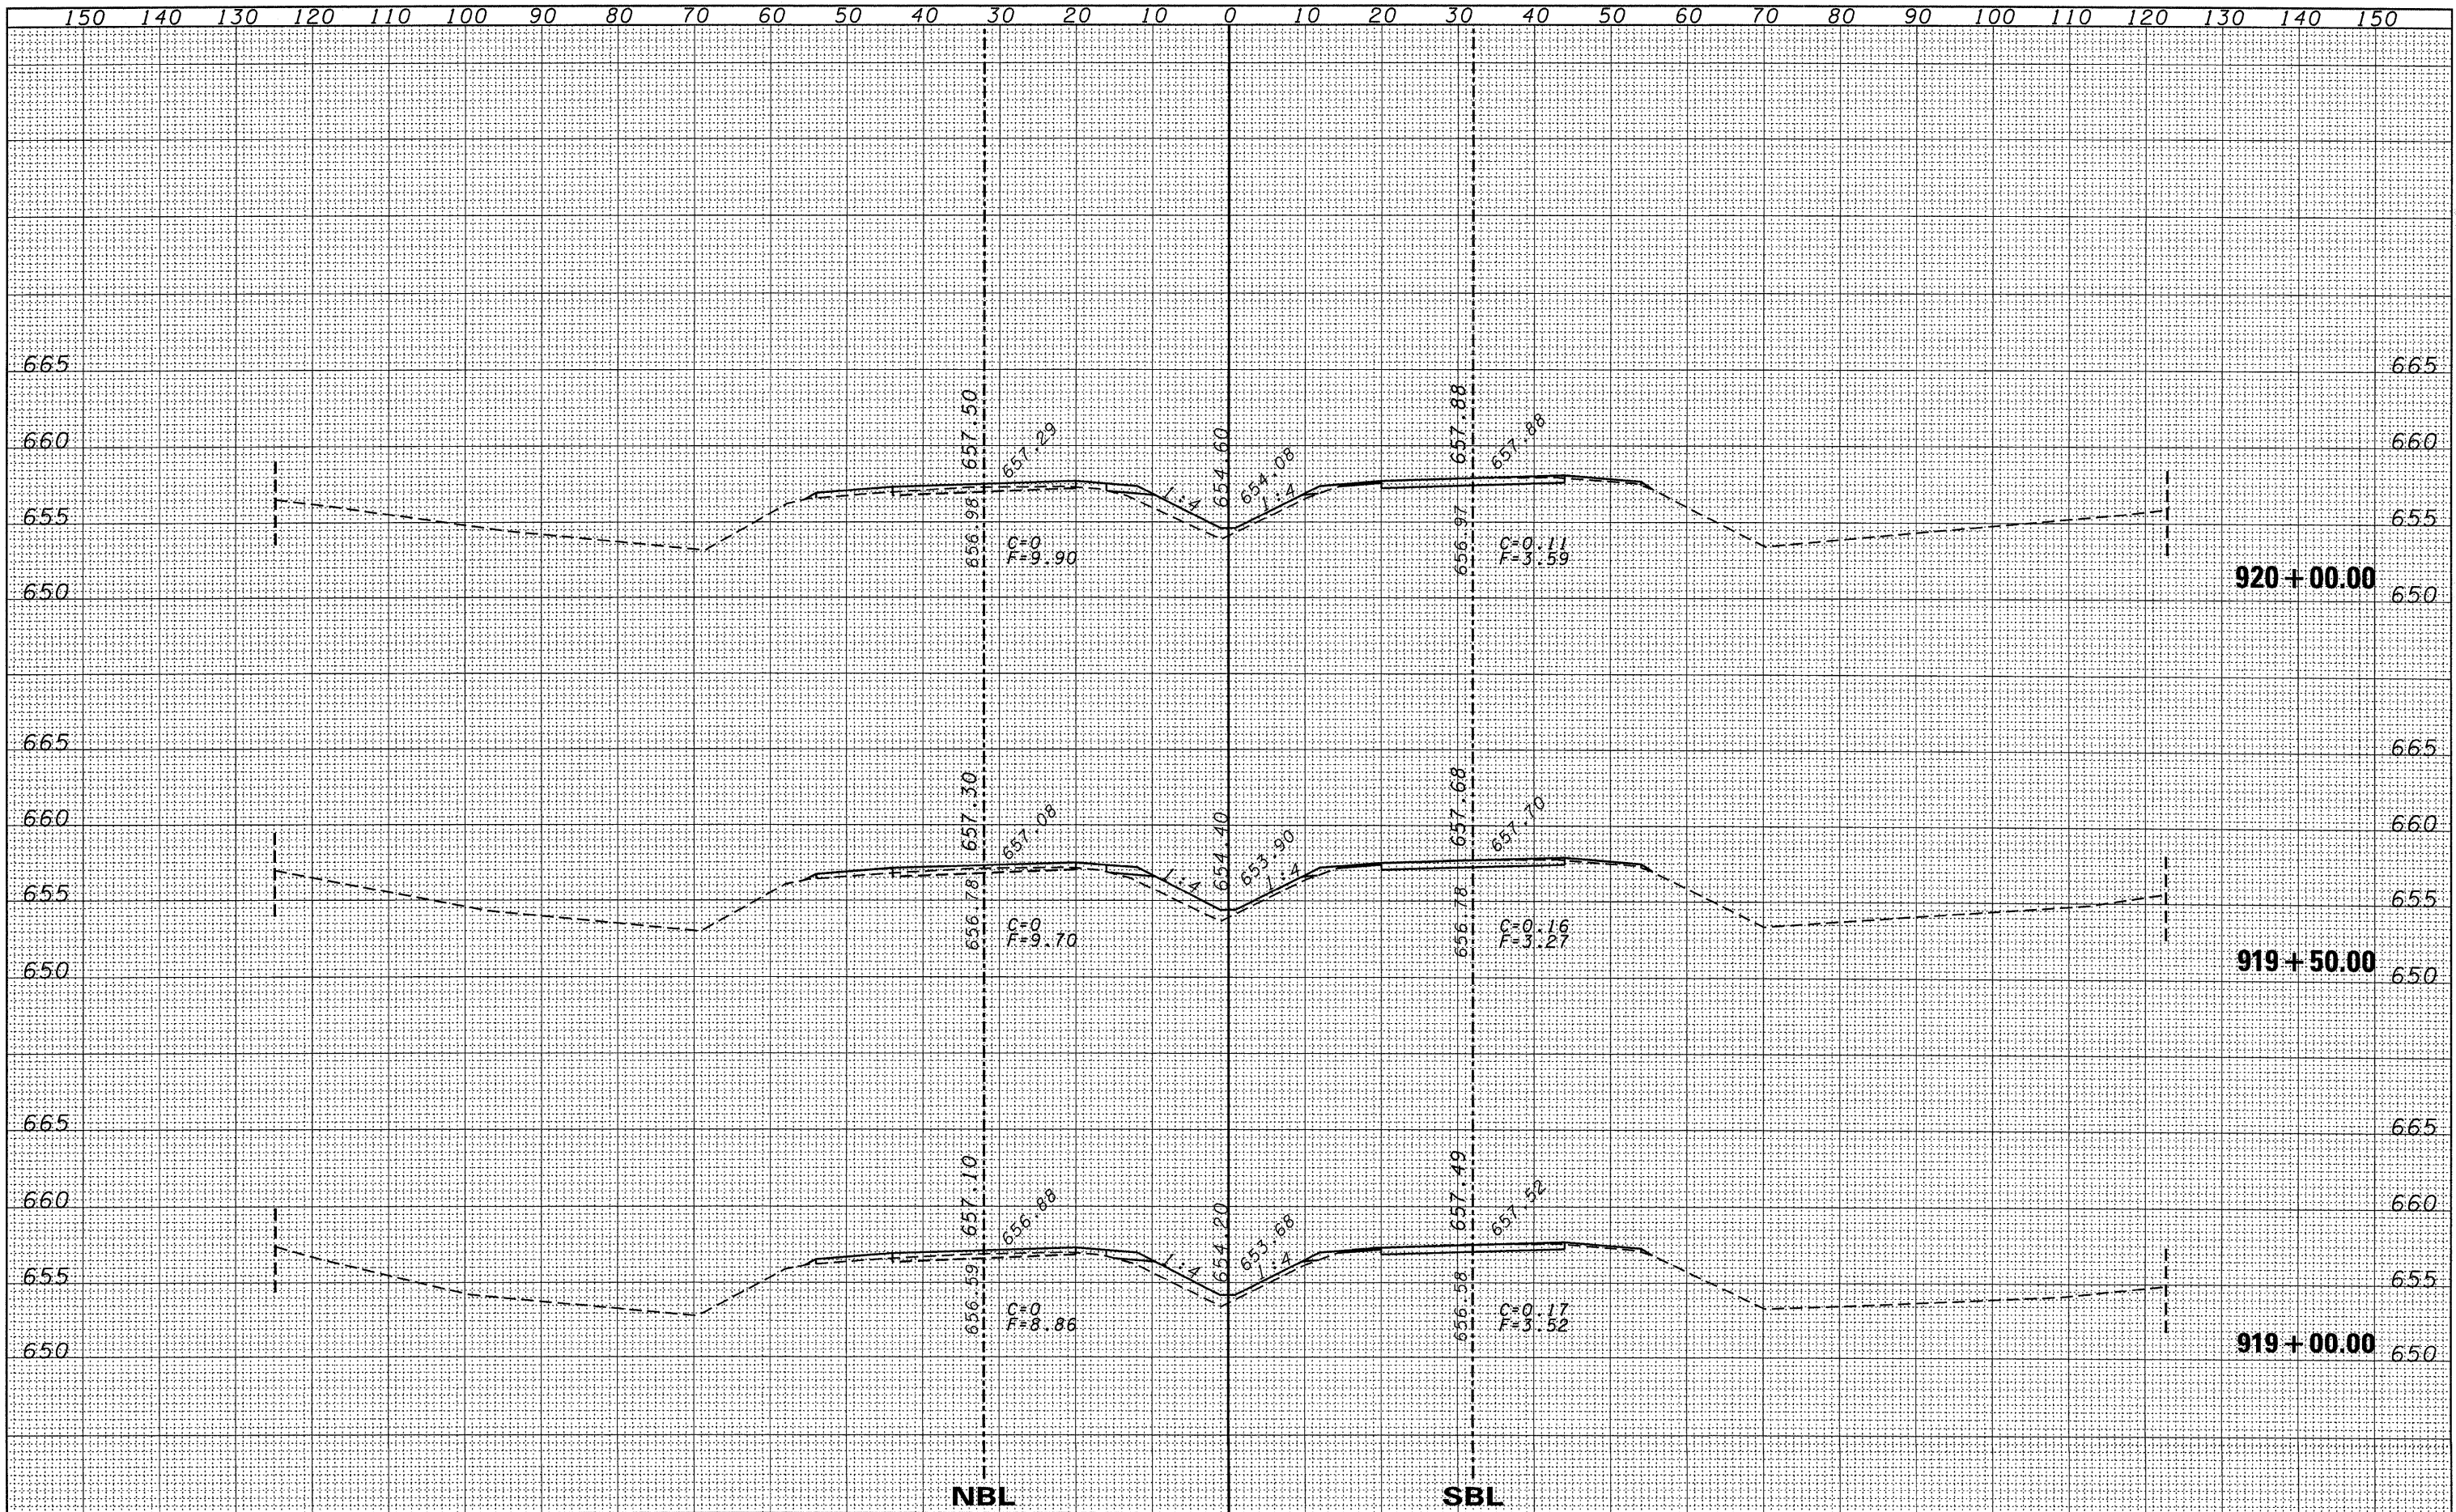

FILE NAME =	USER NAME = duncanbd	DESIGNED -	REVISED -	STATE OF ILLINOIS DEPARTMENT OF TRANSPORTATION	CROSS SECTIONS			F.A.I. RTE.	SECTION	COUNTY	TOTAL SHEETS	SHEET NO.
ct:\pwork\PWIDOT\DUNCANBD\dms30392\ep05105-sh1-xsec.dgn		DRAWN -	REVISED -		57	(38-1,2)RS-2 & 1	IROQUOIS	263	74			
PLOT SCALE = 10.0000' / IN.		CHECKED -	REVISED -		SCALE: 5V:10H			SHEET NO. 6 OF 169 SHEETS		CONTRACT NO. 66981		
PLOT DATE = Oct 21, 2009 - 08:05:48 AM		DATE -	REVISED -		STA. 919+00.00 TO STA. 920+00.00			ILLINOIS FED. AID PROJECT				