


DATE	
BY	
DESIGNED	
DRAWN	
CHECKED	
REVISIONS	
NO.	
FINAL SURVEY	
NOTE BOOK	
NO.	
AREAS CHECKED	

DATE	
BY	
DESIGNED	
DRAWN	
CHECKED	
REVISIONS	
NO.	
ORIGINAL SURVEY	
NOTE BOOK	
NO.	
AREAS CHECKED	

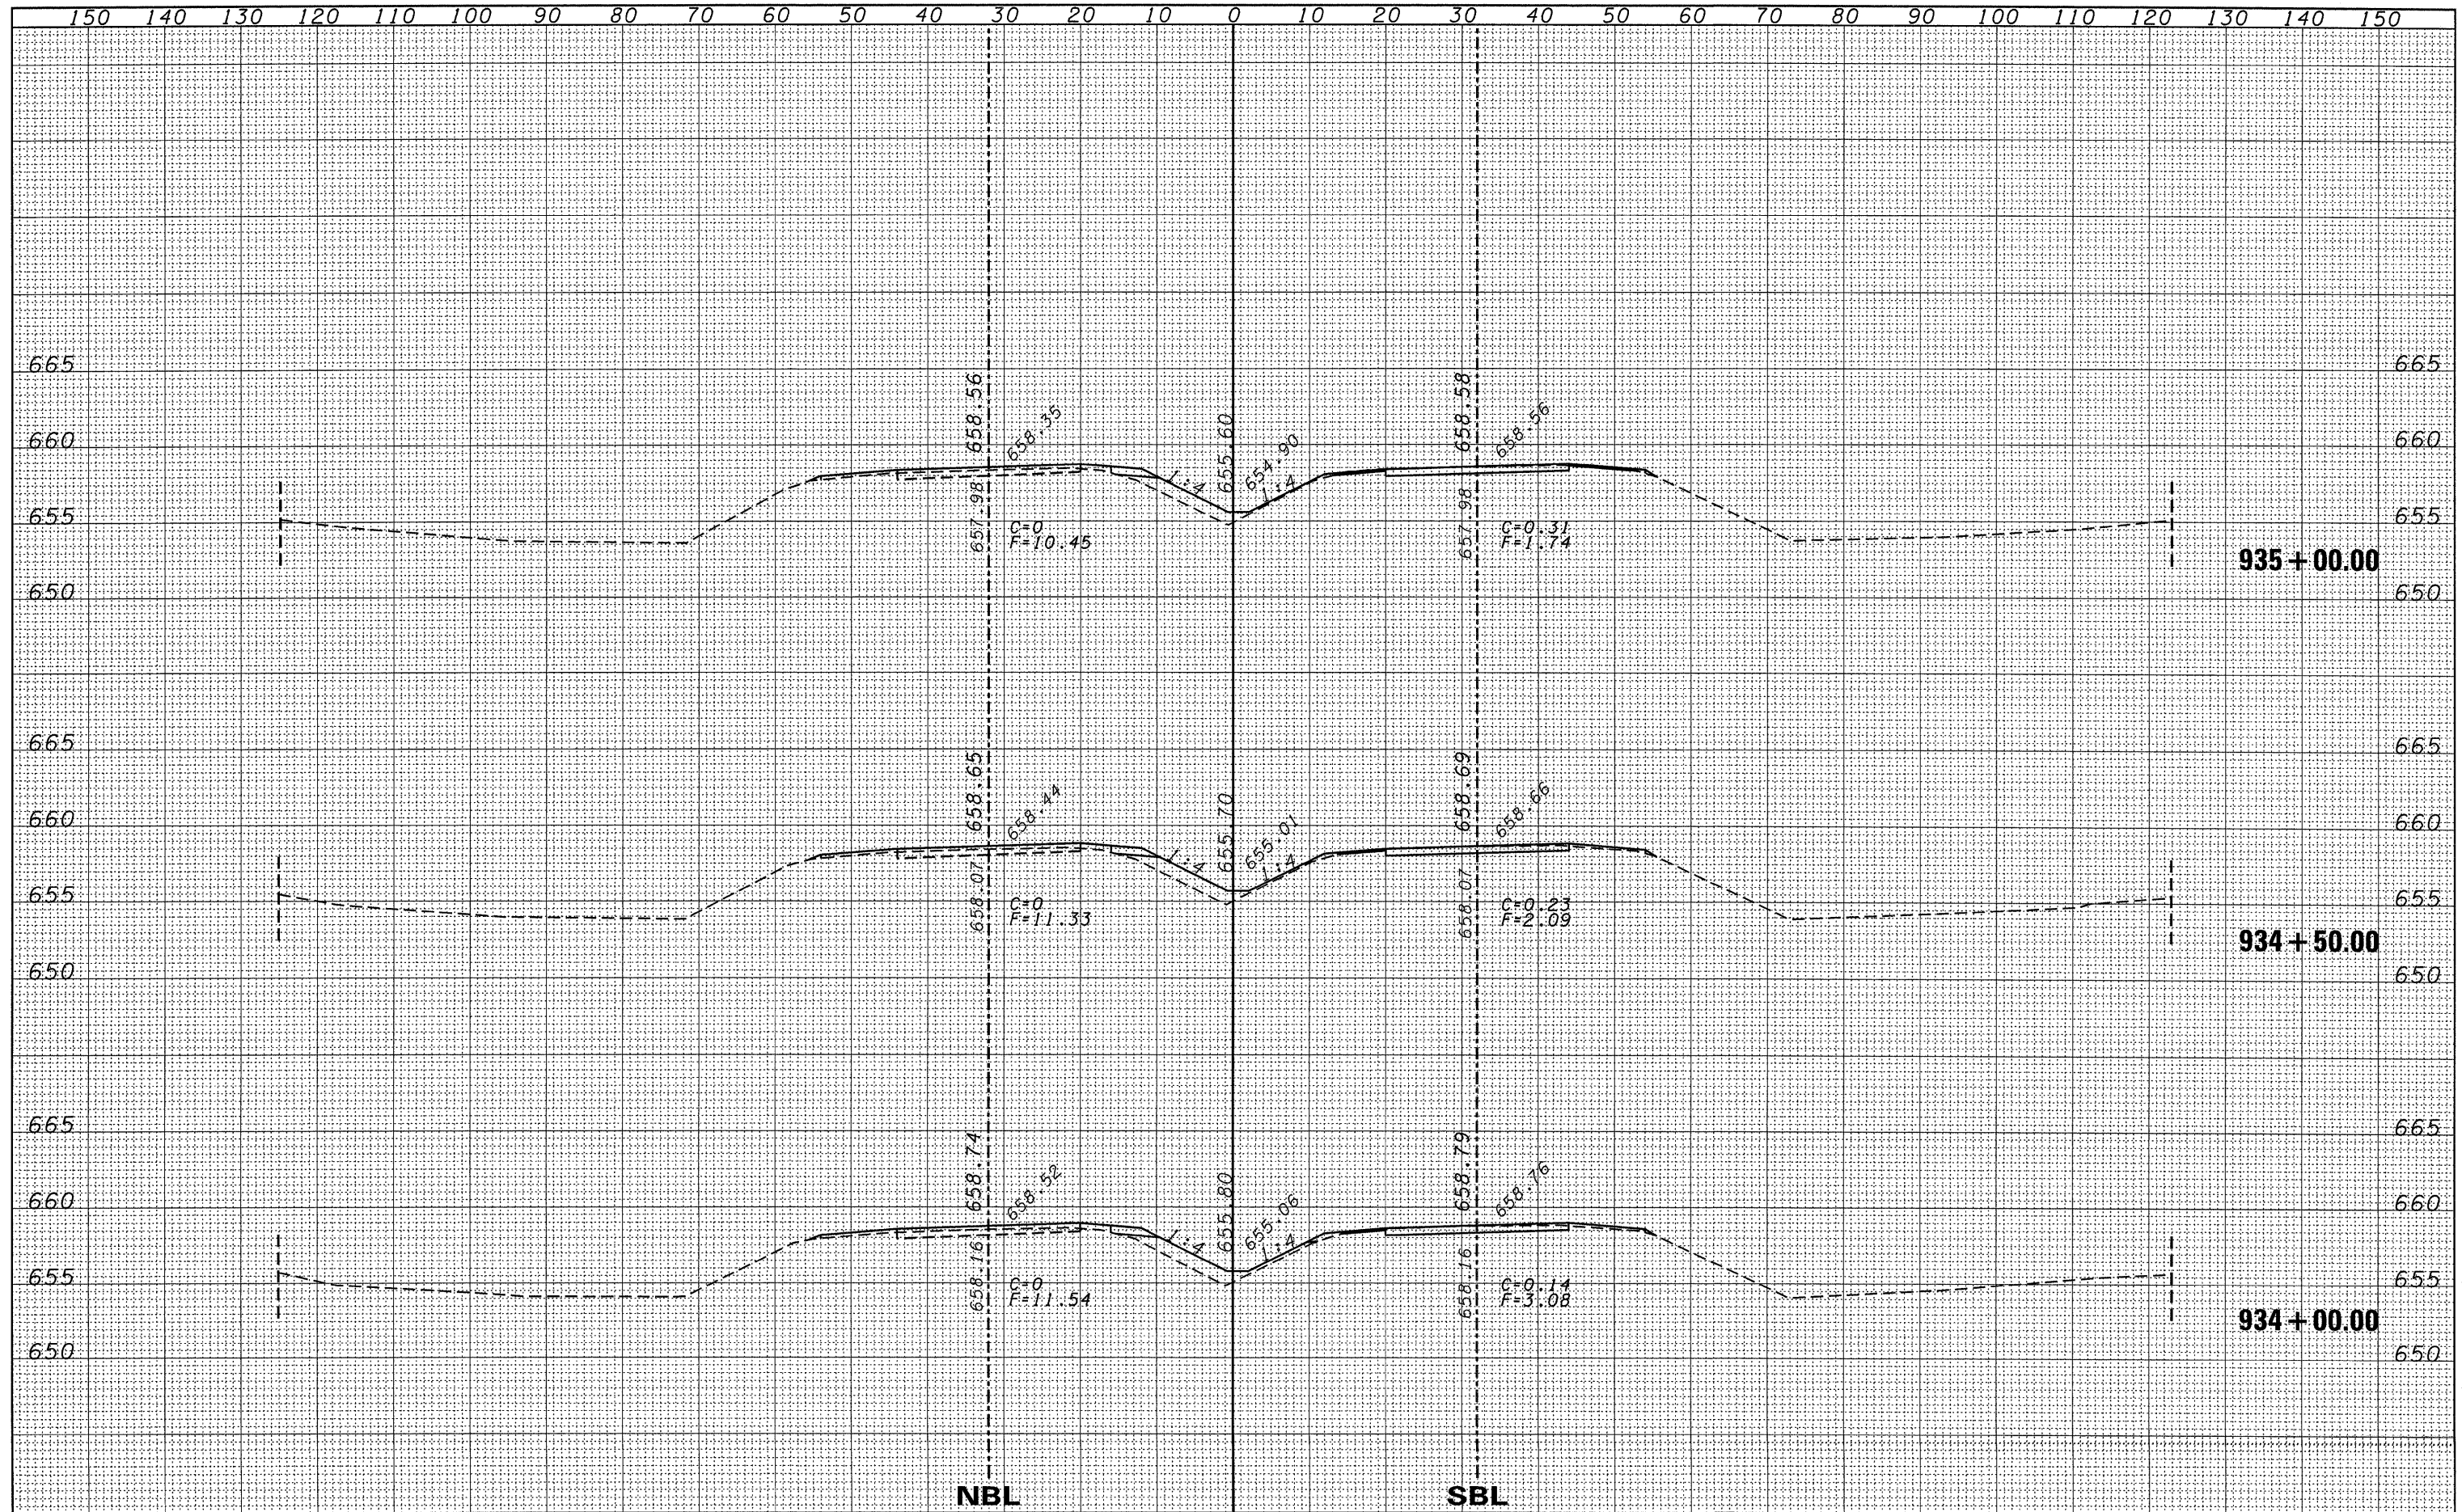

FILE NAME =	USER NAME = duncanbd	DESIGNED -	REVISED -	<b>STATE OF ILLINOIS</b> <b>DEPARTMENT OF TRANSPORTATION</b>	<b>CROSS SECTIONS</b>			F.A.I. RTE.	SECTION	COUNTY	TOTAL SHEETS	SHEET NO.
ct:\p\work\PWIDOT\DUNCANBD\dms30392\ep05105-ast-xsec.dgn		DRAWN -	REVISED -		57	(38-1,2)RS-2 & I	IROQUOIS	263	84			
PLOT SCALE = 10,000' / IN.		CHECKED -	REVISED -		SCALE: 5V:10H				SHEET NO. 16 OF 169 SHEETS		STA. 934+00.00 TO STA. 935+00.00	
PLOT DATE = Oct 21, 2009 - 08:00:37 AM		DATE -	REVISED -		CONTRACT NO. 66981							
ILLINOIS FED. AID PROJECT												