


FINISH SURVEY	BY	DATE
SURVEYED		
PLOTTED		
TEMPLATE		
NOTE BOOK		
AREAS		
CHECKED		
NO.		

ORIGINAL SURVEY	BY	DATE
SURVEYED		
PLOTTED		
TEMPLATE		
NOTE BOOK		
AREAS		
CHECKED		
NO.		

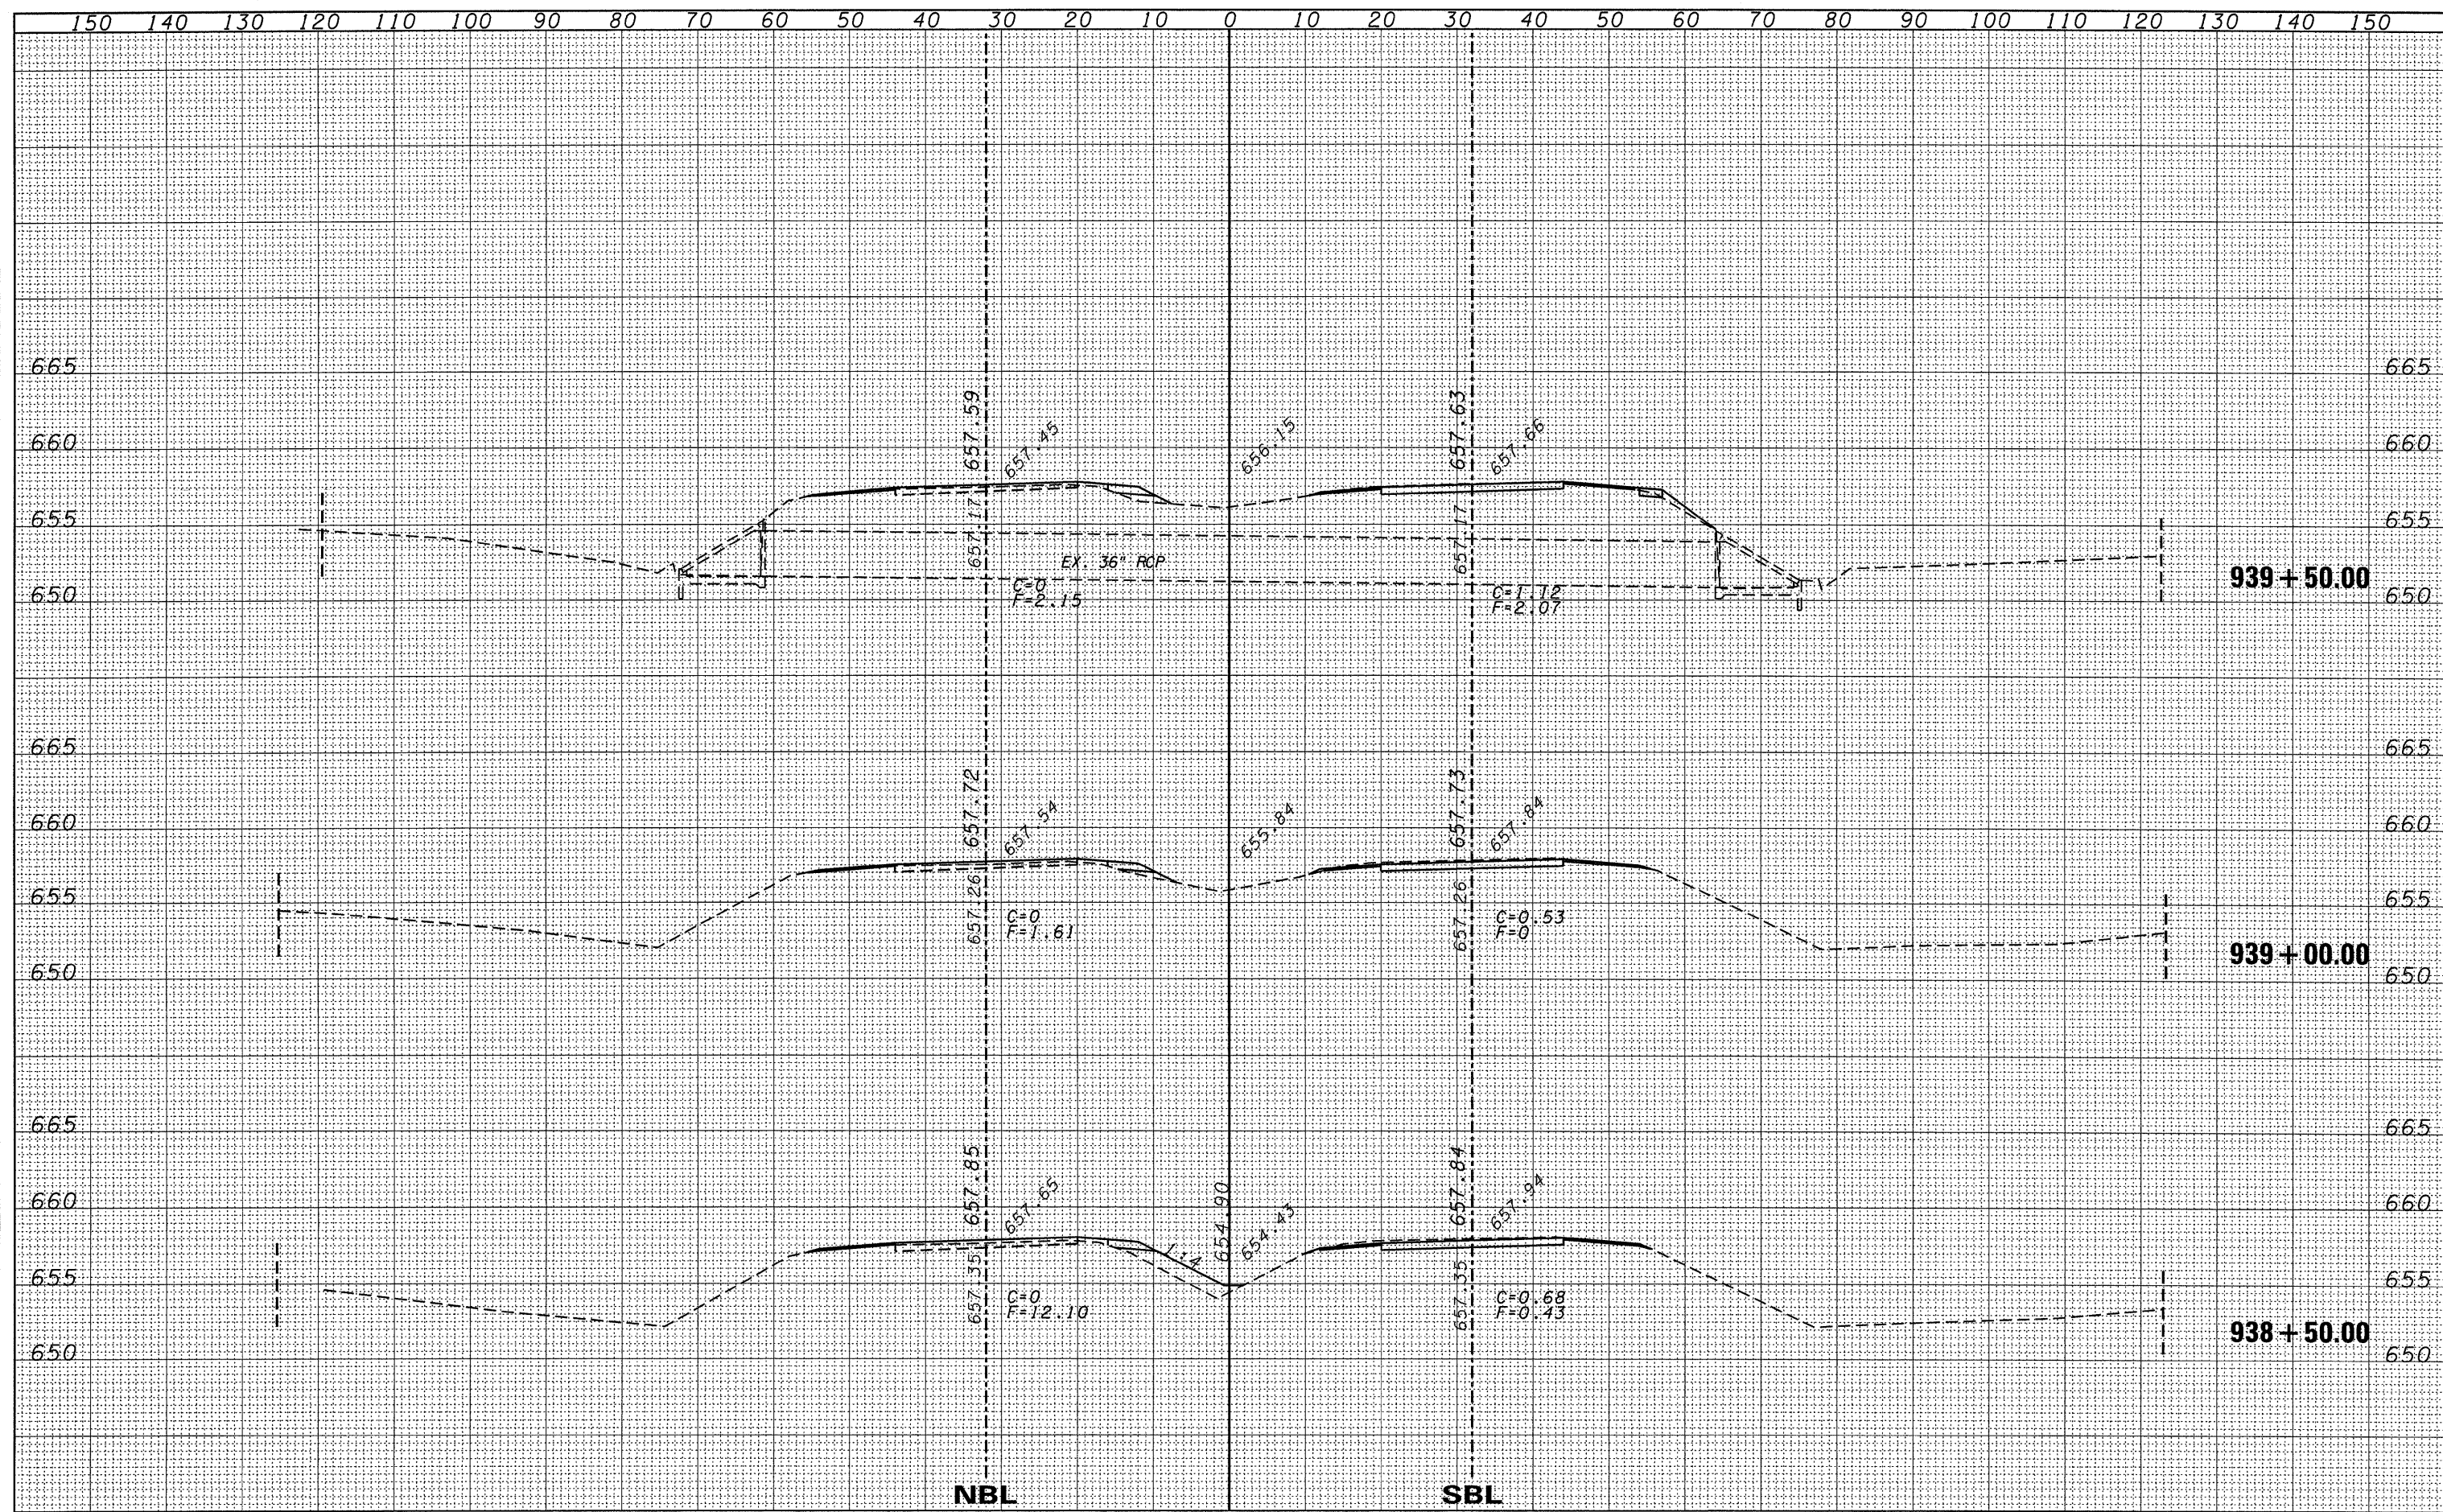

FILE NAME =	USER NAME = duncanbd	DESIGNED -	REVISED -	STATE OF ILLINOIS DEPARTMENT OF TRANSPORTATION	CROSS SECTIONS			F.A.I. RTE.	SECTION	COUNTY	TOTAL SHEETS	SHEET NO.
c:\pwork\PW1001\DUNCANBD\dms30392\ep05105-st	t*xsec.dgn	DRAWN -	REVISED -		57	(38-1,2)RS-2 & I	IROQUOIS	263	87			
PLOT SCALE = 10.0000' / IN.	CHECKED -	REVISED -	REVISED -		SCALE: 5V:10H			SHEET NO. 19 OF 169 SHEETS		STA. 938+50.00 TO STA. 939+50.00	CONTRACT NO. 66981	
PLOT DATE = Oct 21, 2009 - 08:00:11 AM	DATE -	REVISED -	REVISED -		ILLINOIS FED. AID PROJECT							