


DATE	
BY	
SUBMITTED	
PLOTTED	
TEMPLATE	
AREAS	
CHECKED	
FINAL SURVEY	
NOTE BOOK	
NO.	

DATE	
BY	
SUBMITTED	
PLOTTED	
TEMPLATE	
AREAS	
CHECKED	
ORIGINAL SURVEY	
NOTE BOOK	
NO.	

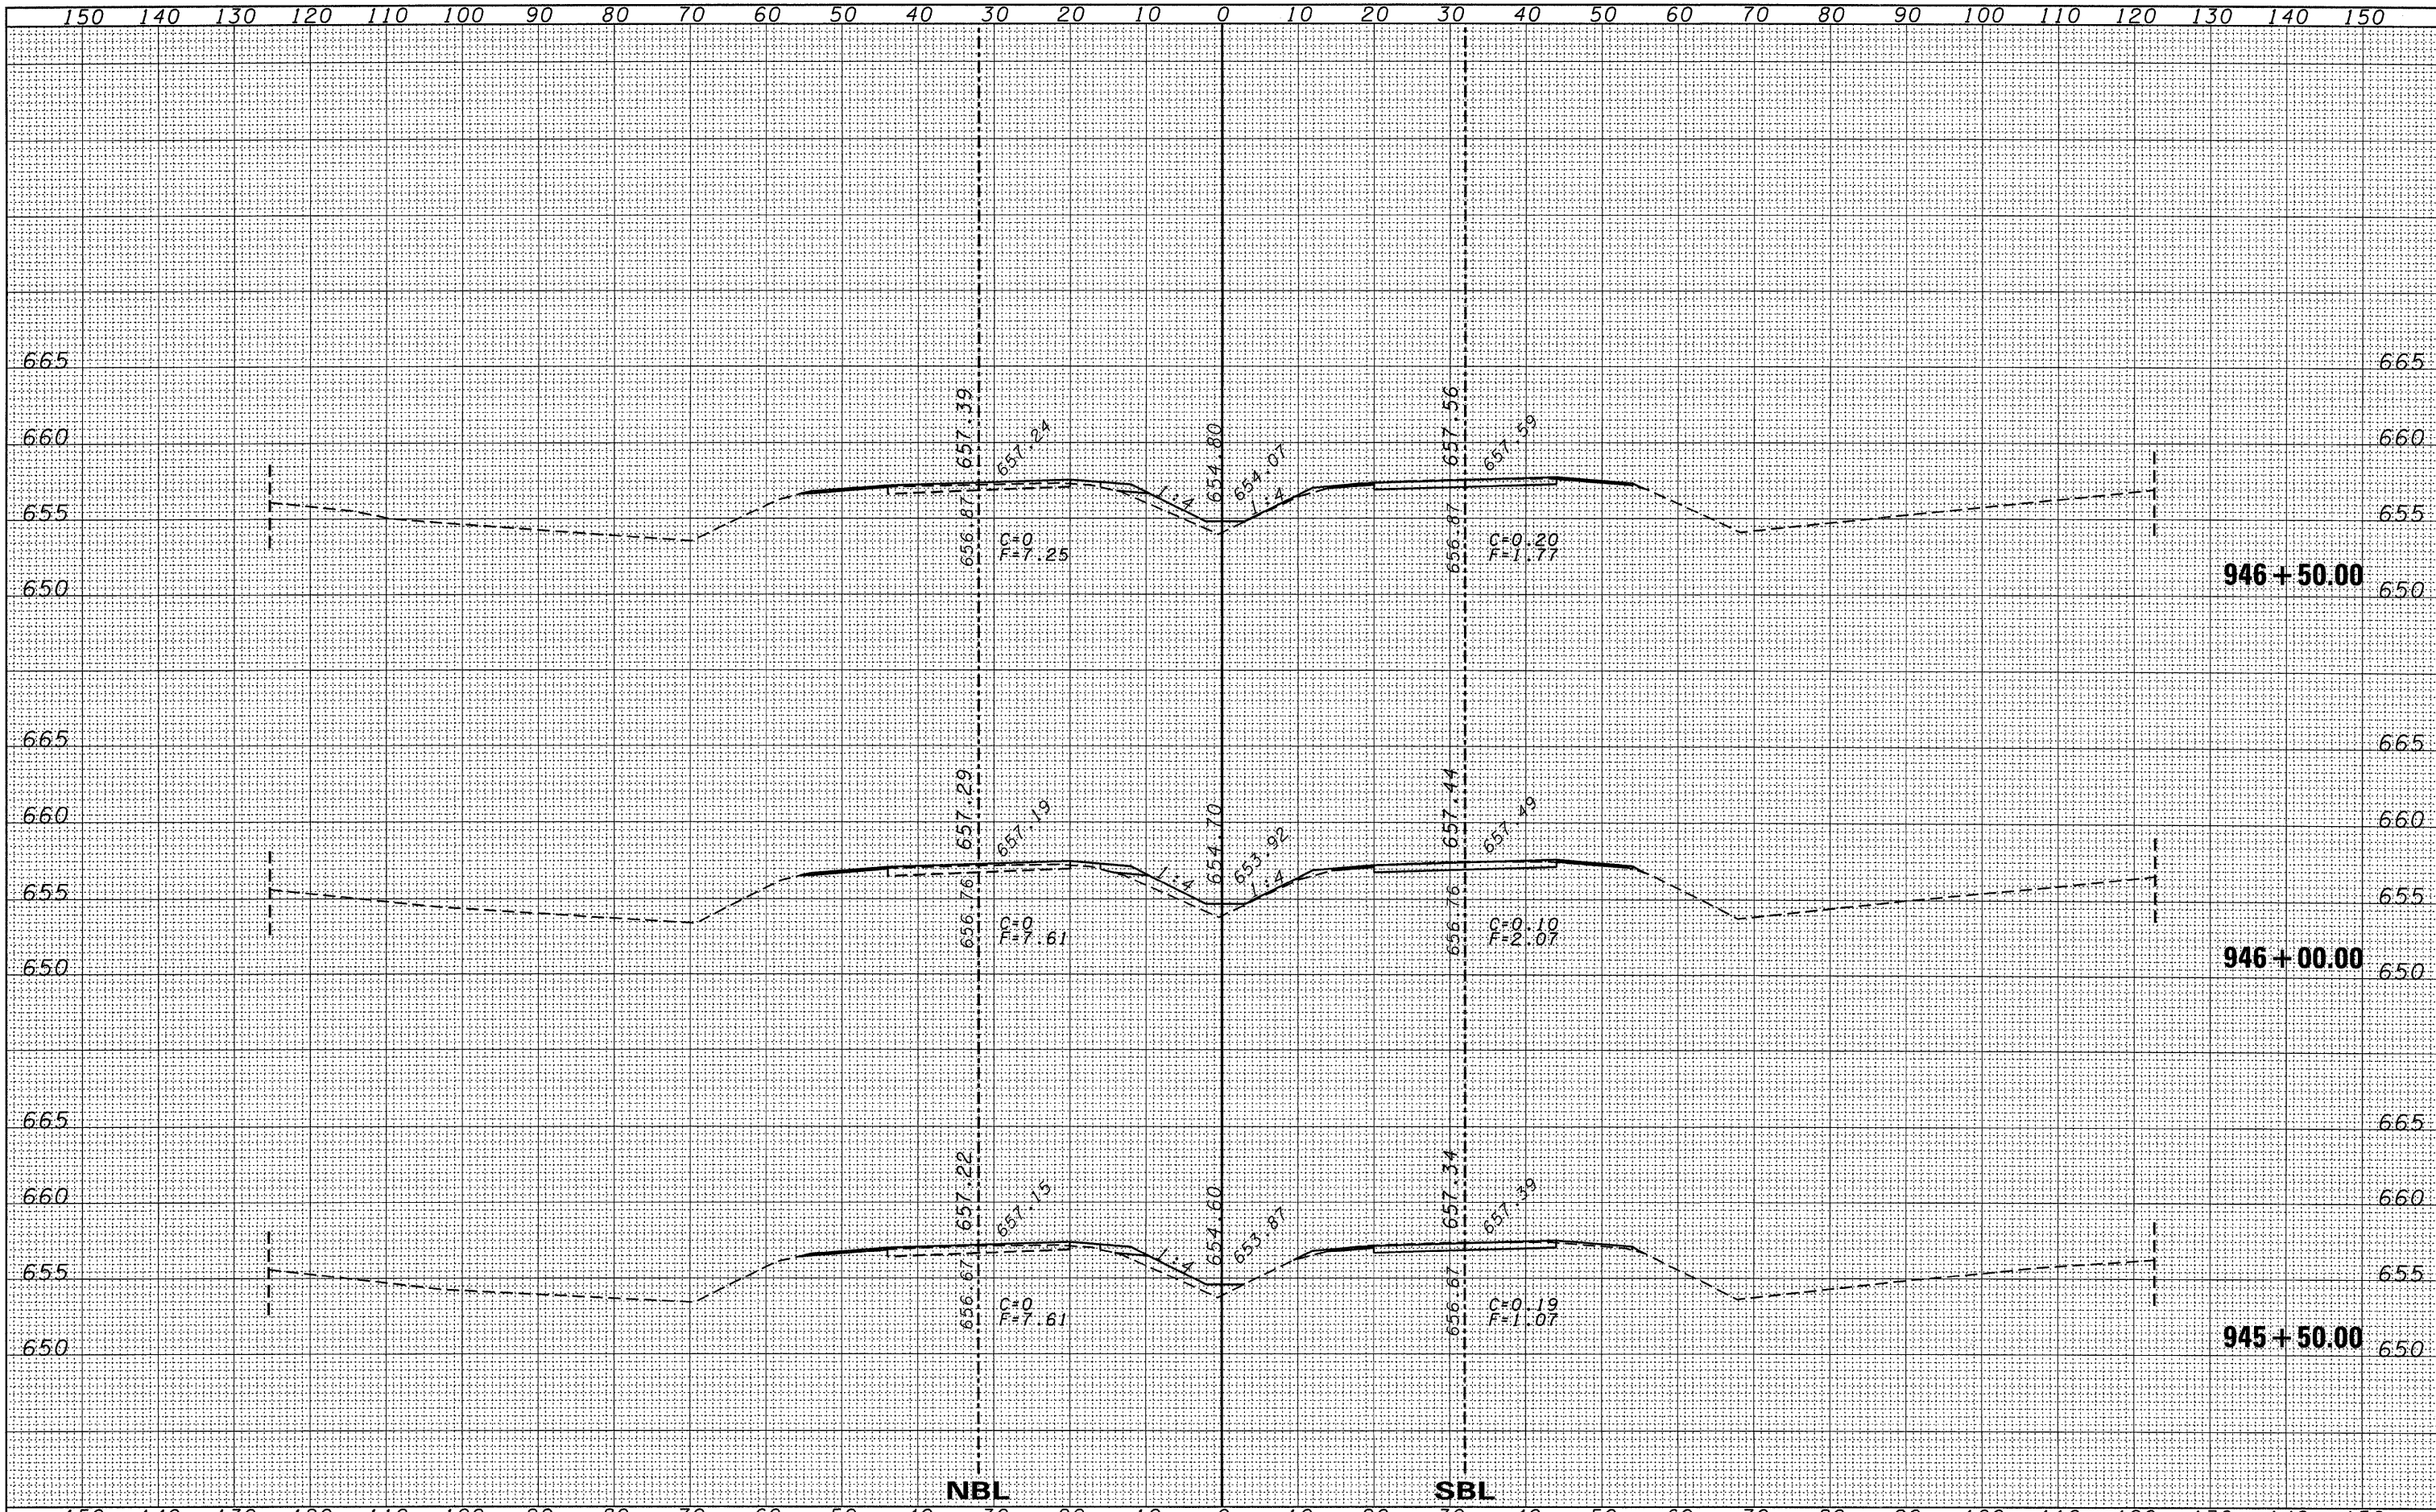

FILE NAME =	USER NAME = duncanbd	DESIGNED -	REVISED -	STATE OF ILLINOIS DEPARTMENT OF TRANSPORTATION				CROSS SECTIONS				F.A.I. RTE.	SECTION	COUNTY	TOTAL SHEETS	SHEET NO.
c:\pw_work\p\WIDOT\DLUNCANBD\dms30392\ep05105-1\1-xsec.dgn		DRAWN -	REVISED -					57	(38-1,2)RS-2 & I	IROQUOIS	263	92				
PLOT SCALE = 10.0000' / IN.		CHECKED -	REVISED -	SCALE: 5V:10H				SHEET NO. 24 OF 169 SHEETS		STA. 945+50.00 TO STA. 946+50.00		CONTRACT NO. 66981				
PLOT DATE = Oct 21, 2009 - 07:54:16 AM		DATE -	REVISED -	ILLINOIS FED. AID PROJECT												