


FINAL SURVEY	SURVEYED	BY	DATE
NOTE BOOK	PLOTTED		
NO.	TEMPLATE		
	AREAS		
	CHECKED		

ORIGINAL SURVEY	SURVEYED	BY	DATE
NOTE BOOK	PLOTTED		
NO.	TEMPLATE		
	AREAS		
	CHECKED		

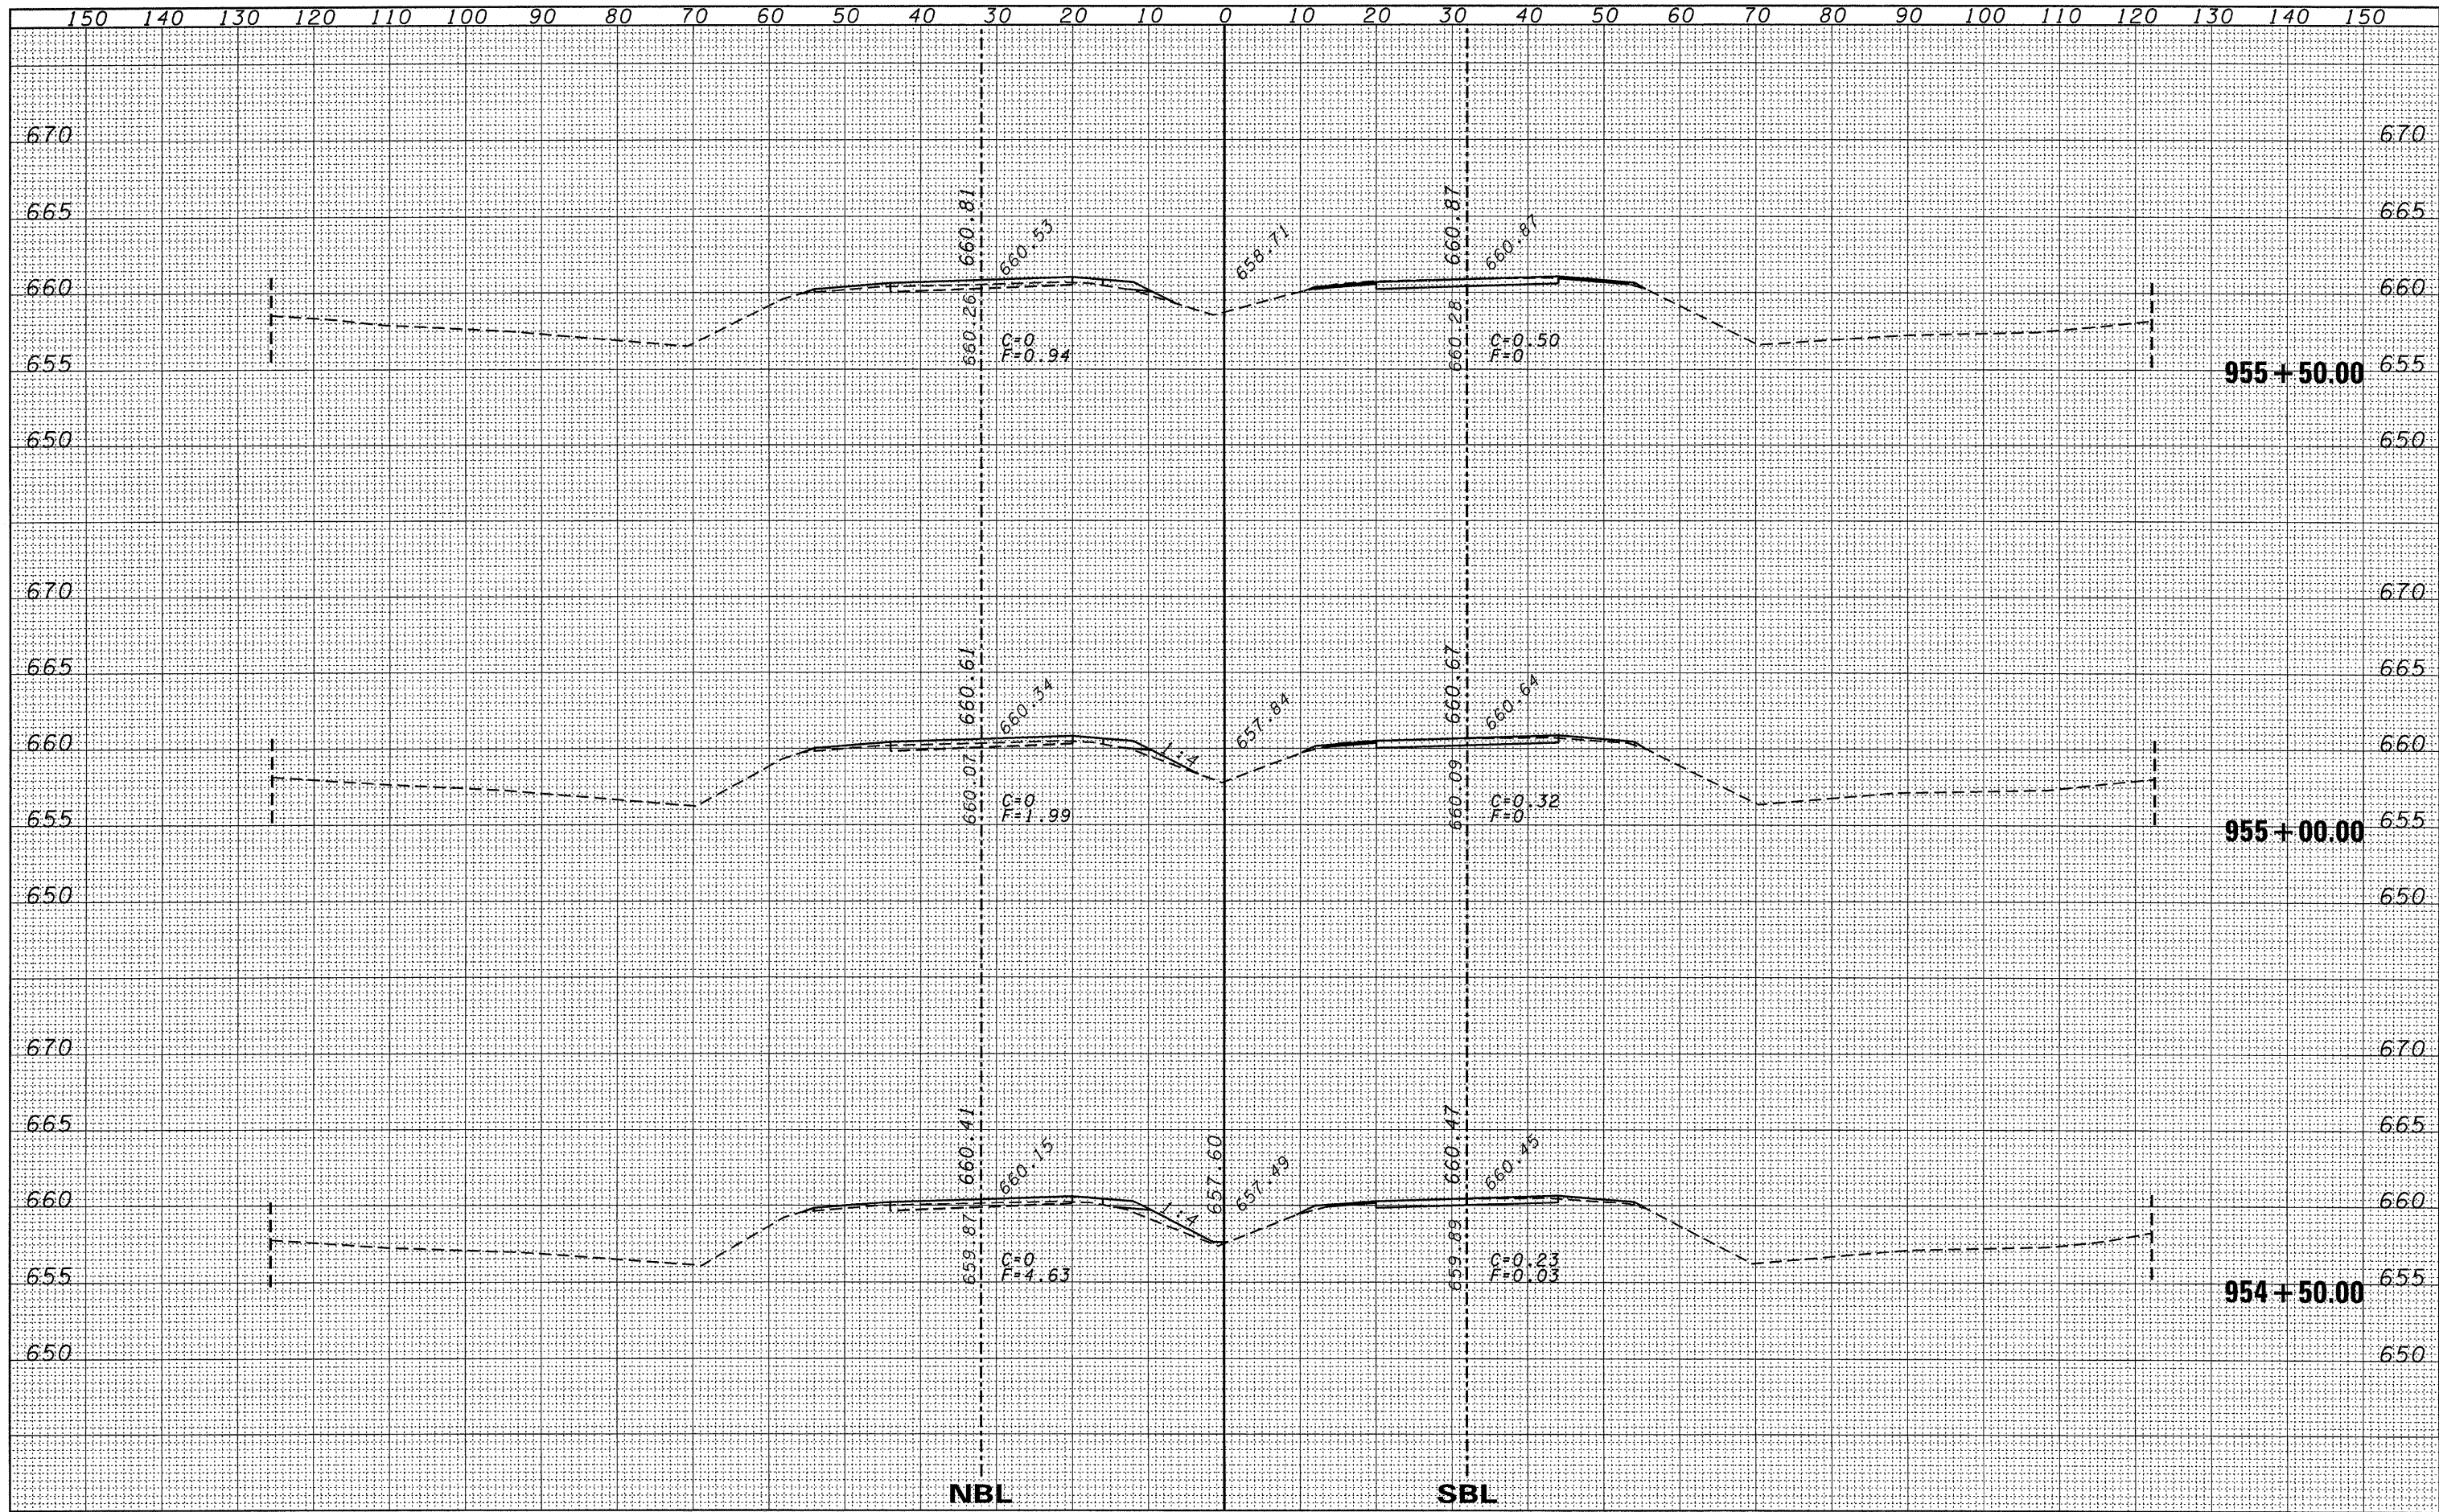

NBL

SBL

FILE NAME =	USER NAME = duncanbd	DESIGNED -	REVISED -	STATE OF ILLINOIS DEPARTMENT OF TRANSPORTATION		CROSS SECTIONS			F.A.I. RTE.	SECTION	COUNTY	TOTAL SHEETS	SHEET NO.
c:\p_wor_k\p\WIDOT\DUNCANBD\dms30392\ep05105-elt-xsec.dgn		DRAWN -	REVISED -			57	(38-1,2)RS-2 & I	IROQUOIS	263	98			
PLOT SCALE = 10.0000' / IN.	CHECKED -	REVISED -	REVISED -	SCALE: 5V:10H		SHEET NO. 30 OF 169 SHEETS	STA. 954+50.00 TO STA. 955+50.00	CONTRACT NO. 66981		ILLINOIS FED. AID PROJECT			
PLOT DATE = Oct 21, 2009 - 07:53:26 AM	DATE -	REVISED -	REVISED -										