


FINAL SURVEY NO.	DATE
REVISED SURVEY NO.	DATE
NOTE BOOK NO.	DATE
TEMPLATE AREAS CHECKED	
AREAS CHECKED	

ORIGINAL SURVEY NO.	DATE
REVISED SURVEY NO.	DATE
NOTE BOOK NO.	DATE
TEMPLATE AREAS CHECKED	
AREAS CHECKED	

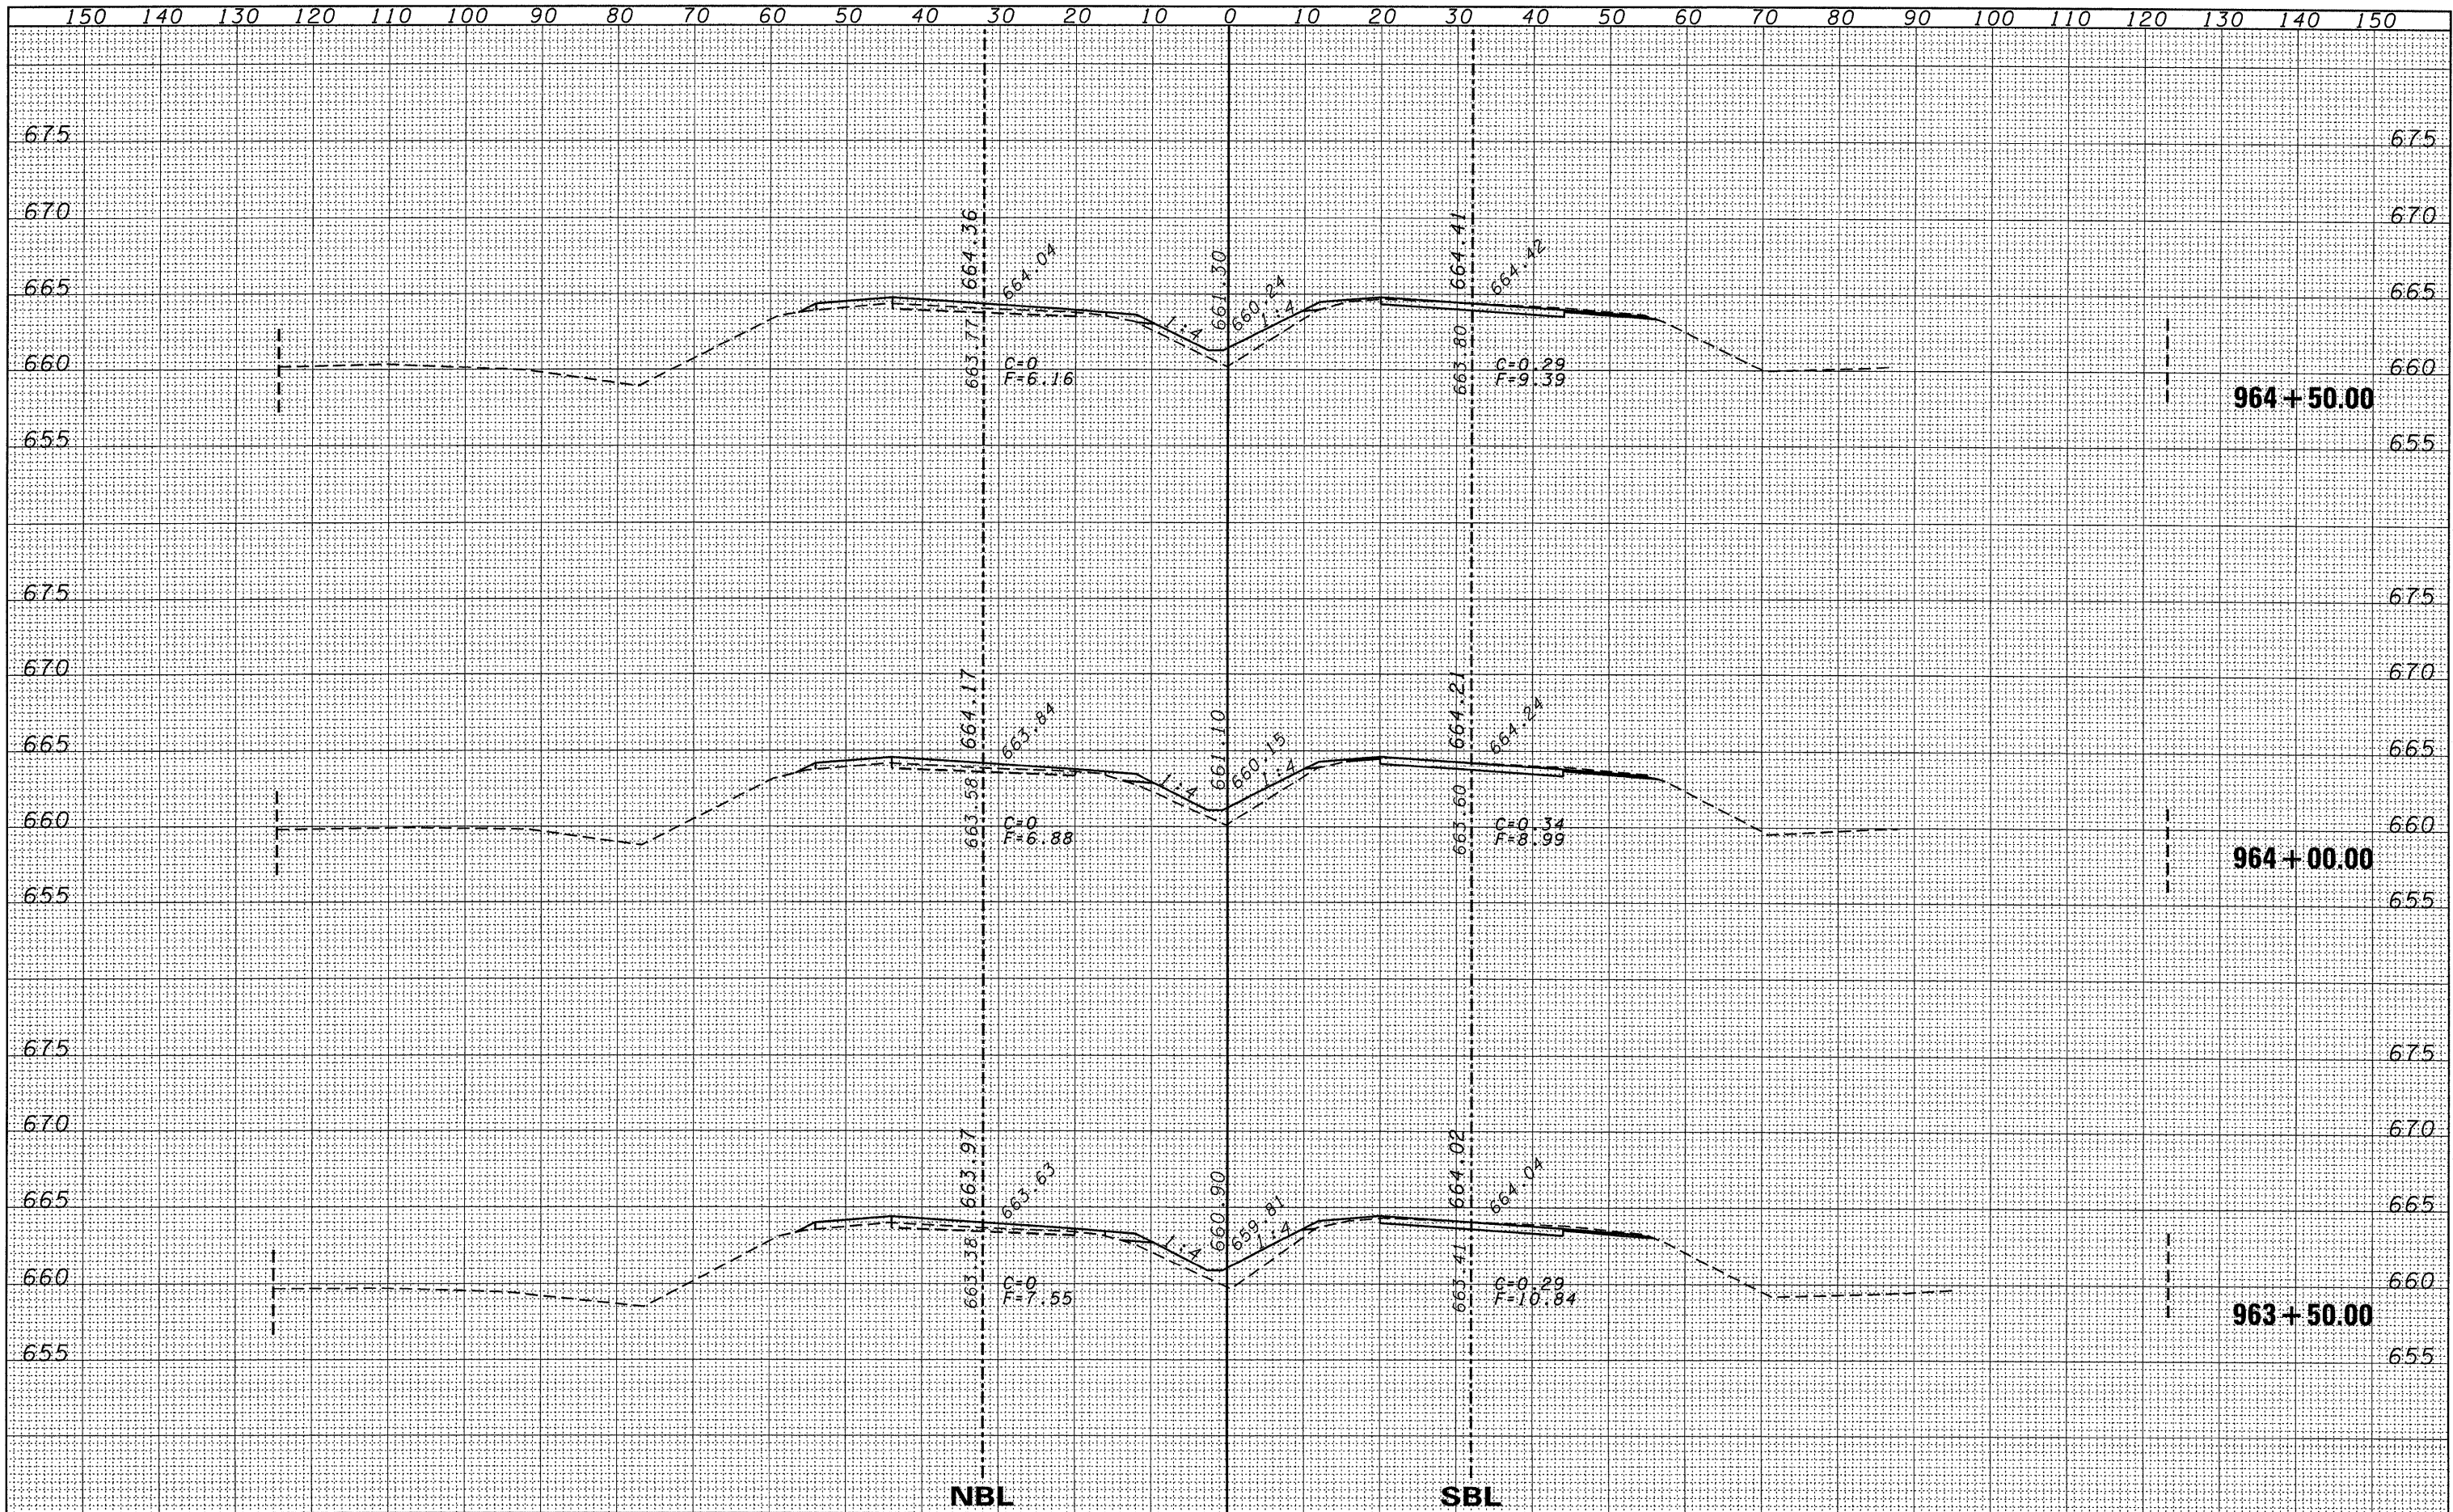

FILE NAME =	USER NAME = duncanbd	DESIGNED -	REVISED -	STATE OF ILLINOIS DEPARTMENT OF TRANSPORTATION	CROSS SECTIONS			F.A.I. RTE.	SECTION	COUNTY	TOTAL SHEETS	SHEET NO.
ct:\pwork\PWIDOT\DUNCANBD\dms38392\ep05105-1\txsec.dgn		DRAWN -	REVISED -		57	(38-1,2)RS-2 & I	IROQUOIS	263	104			
PLOT SCALE = 10.0000' / IN.		CHECKED -	REVISED -		SCALE: 5V:10H				SHEET NO. 36 OF 169 SHEETS			
PLOT DATE = Oct 21, 2009 - 07:39:46 AM		DATE -	REVISED -		STA. 963+50.00 TO STA. 964+50.00				CONTRACT NO. 66981			
ILLINOIS FED. AID PROJECT												